





8/23/99

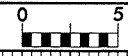

PROJ. REFERENCE NO.
R-3427

SHEET NO.
X-184

70 60 50 40 30 20 10 0 10 20 30 40 50 60 70

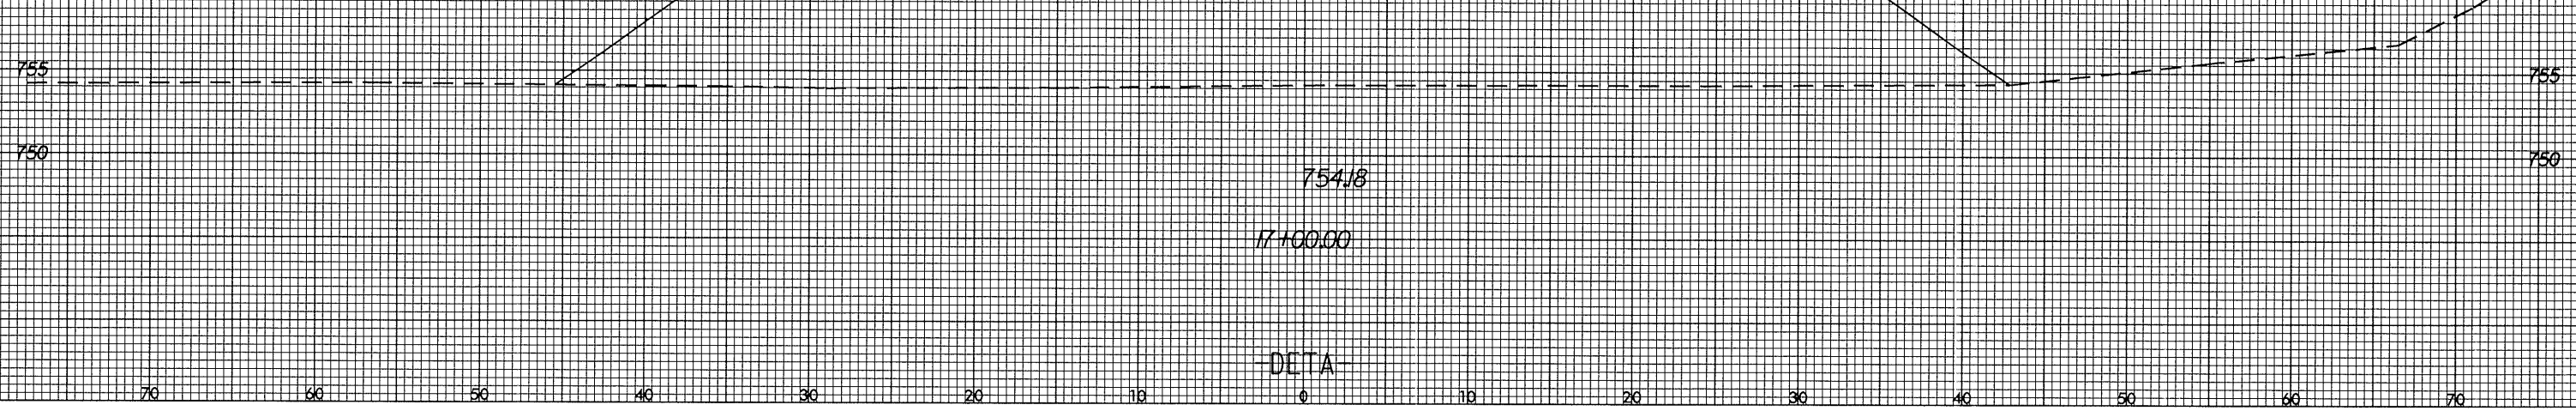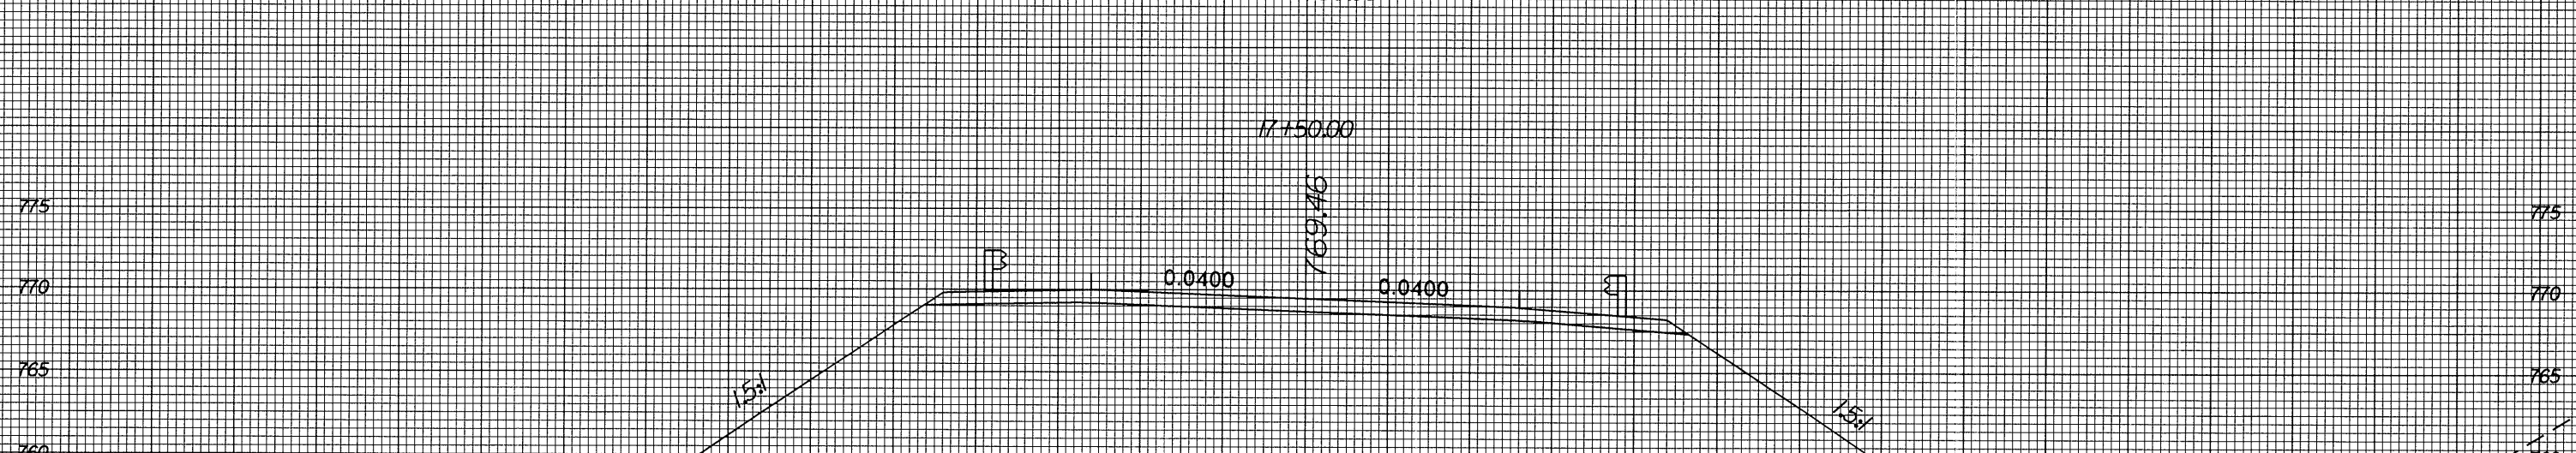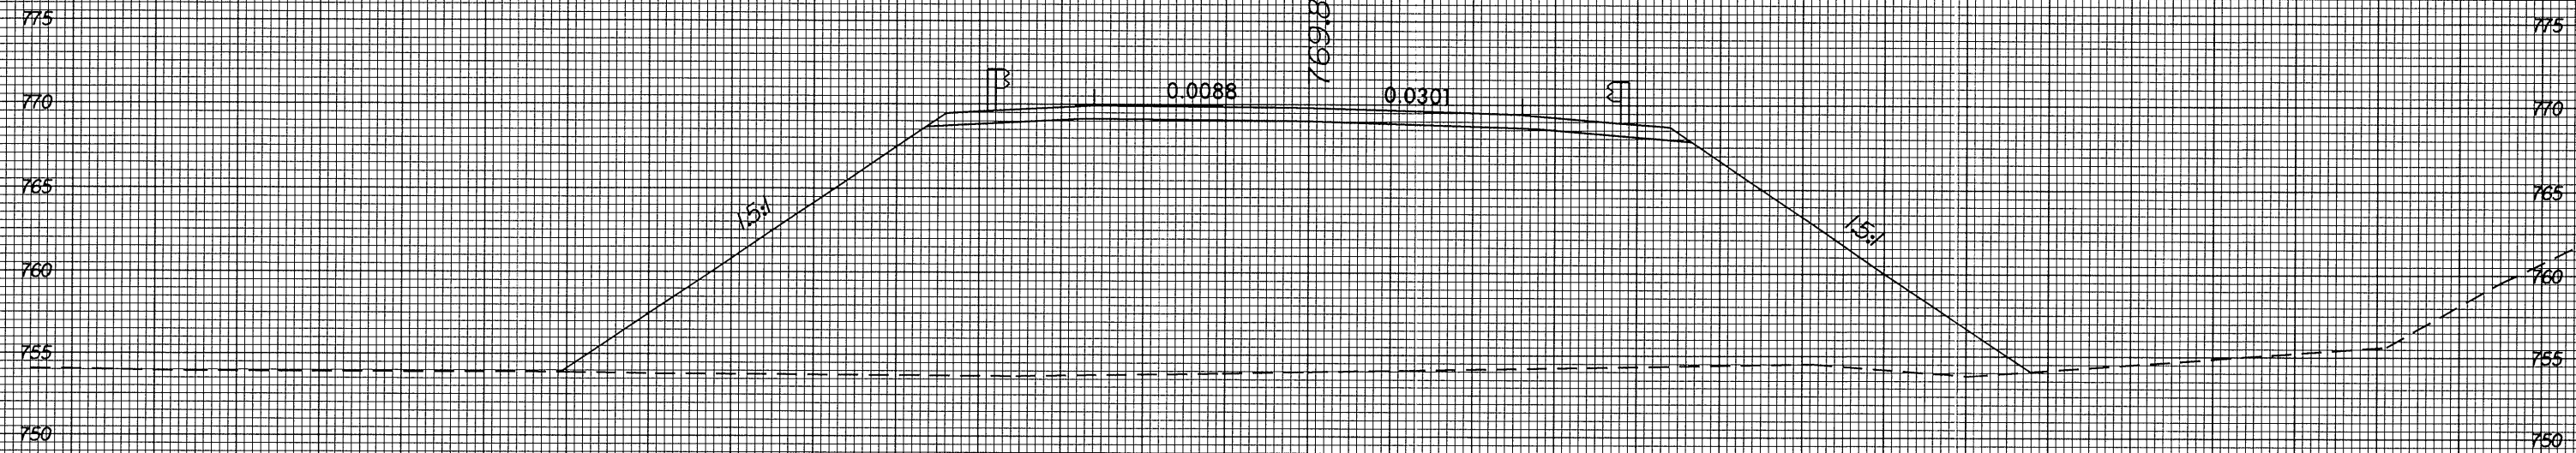

16-JUL-2004 09:21
F:\RDI\1324\Drawings\pudeto.xpl.dgn
poshen at 01:26:58