





8/23/99

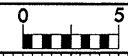

PROJ. REFERENCE NO.  
R-3427

SHEET NO.  
X-175

70 60 50 40 30 20 10 0 10 20 30 40 50 60 70

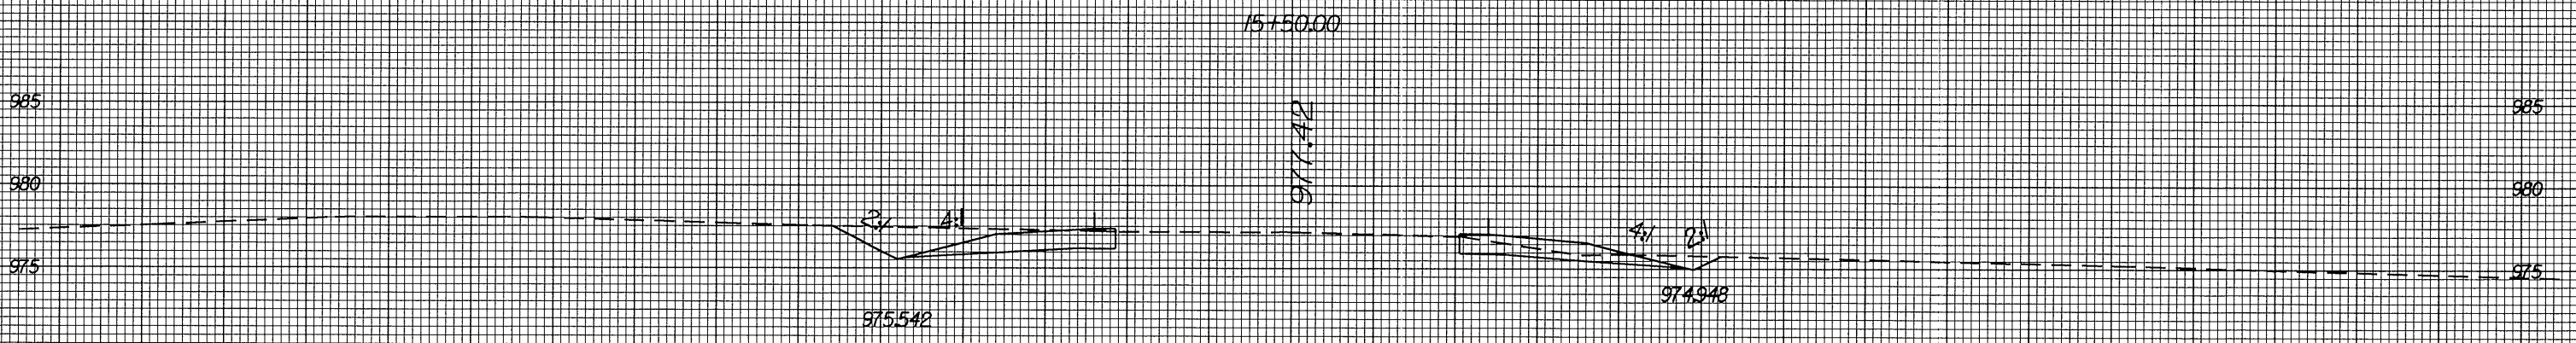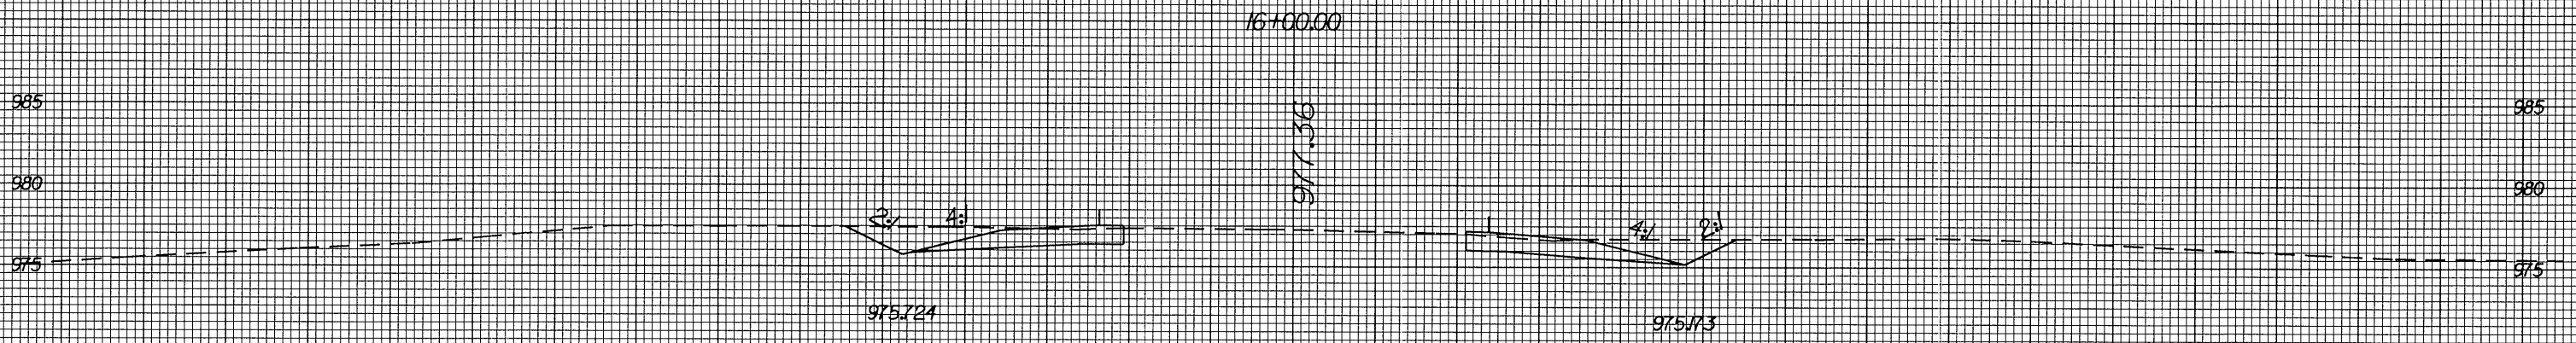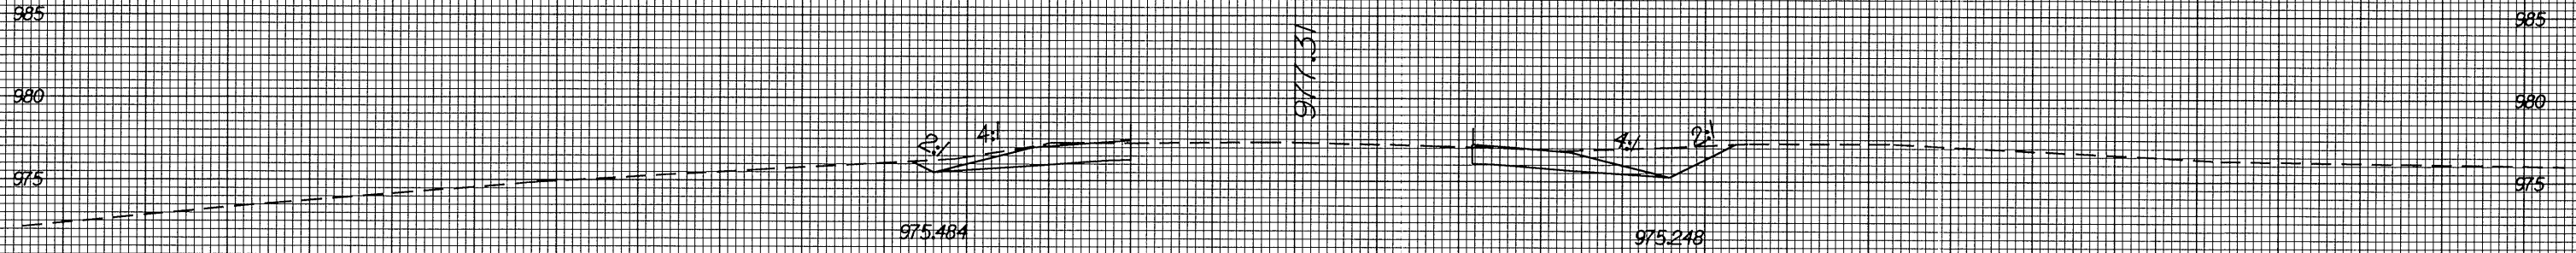

70 60 50 40 30 20 10 0 10 20 30 40 50 60 70

15-JUL-2004 5:35  
F:\ROY\AR3427\X-175\Drawings\X-175-1.dgn

16+00.00

977.36

15+50.00

977.42

15+00.00

Y5