

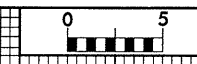
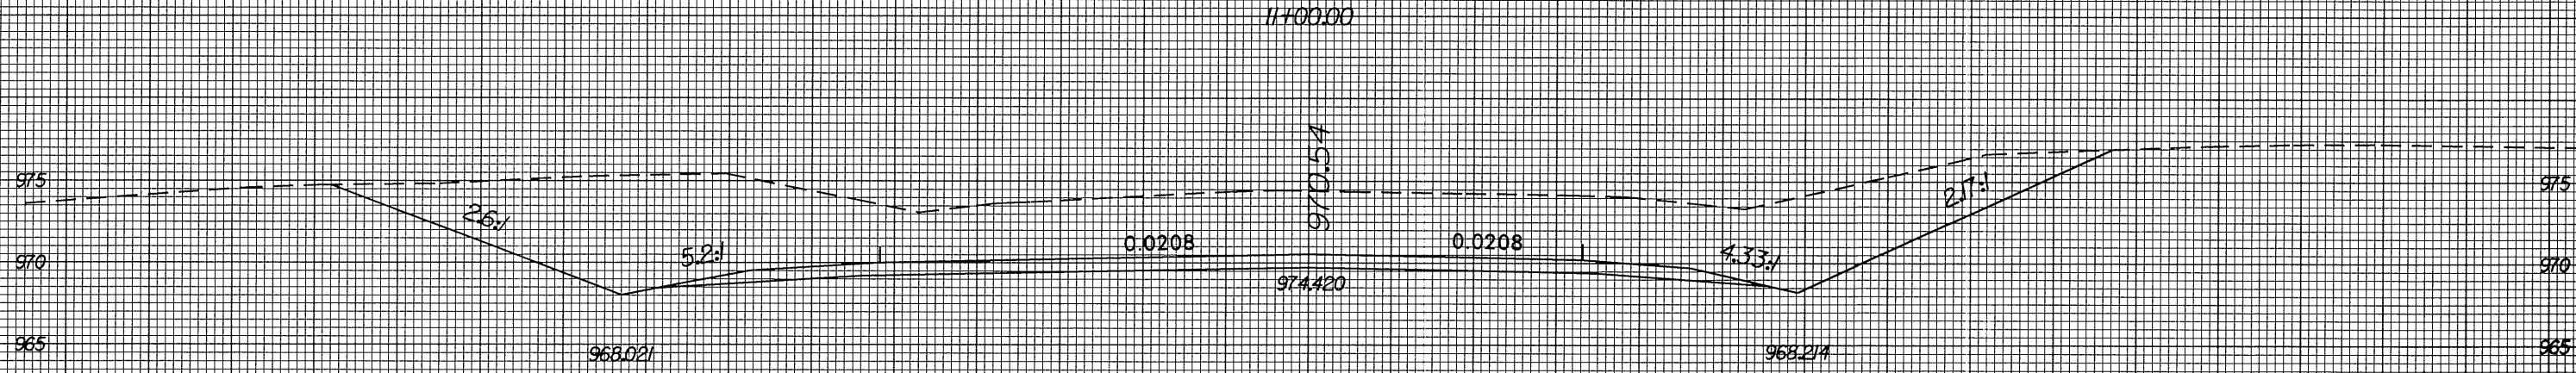


8/23/99

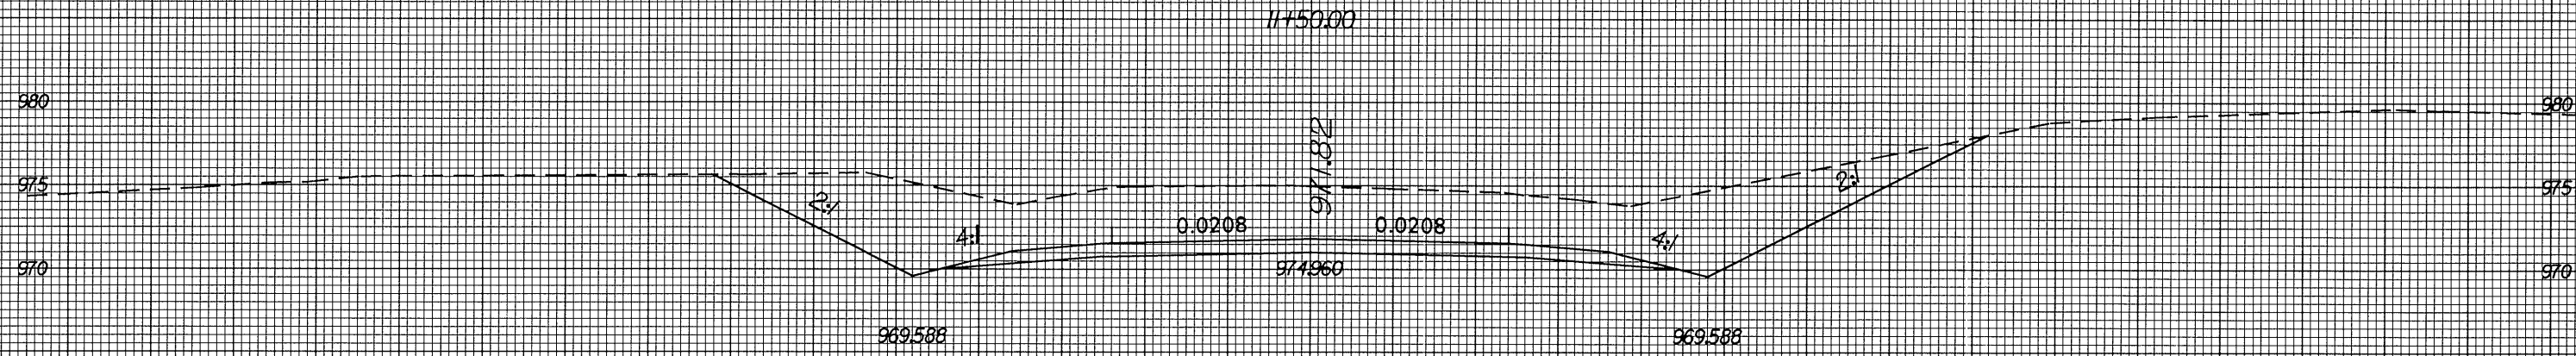

70 60 50 40 30 20 10 0 10 20 30 40 50 60 70

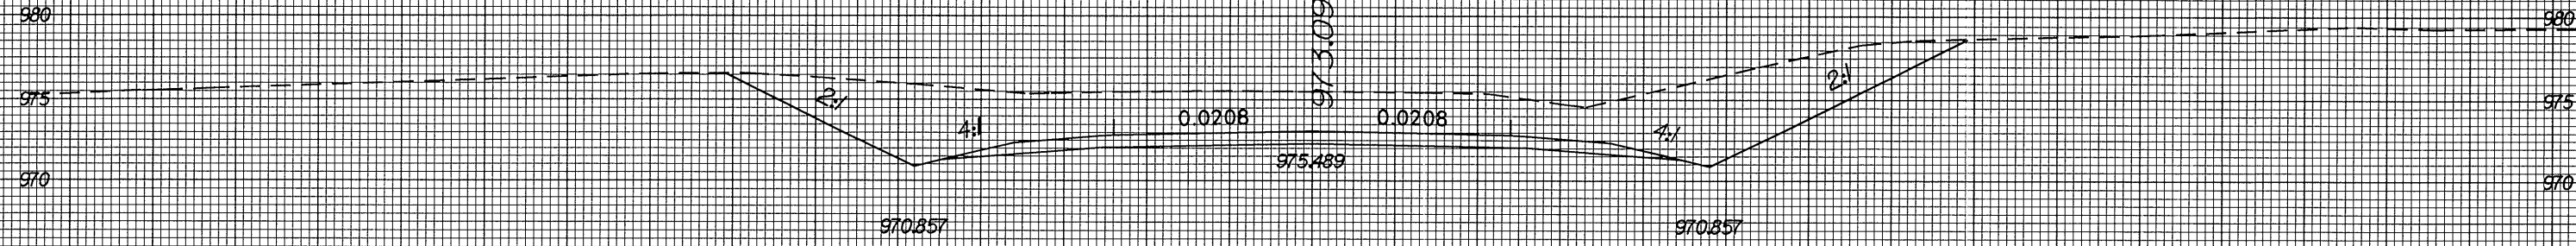

70 60 50 40 30 20 10 0 10 20 30 40 50 60 70

F:\JUL 2004 15:31 1427\19995-1.plt.dgn

-Y5-