



8/23/99

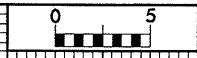


PROJ. REFERENCE NO.
R-3427

SHEET NO.
X-169


70 60 50 40 30 20 10 0 10 20 30 40 50 60 70

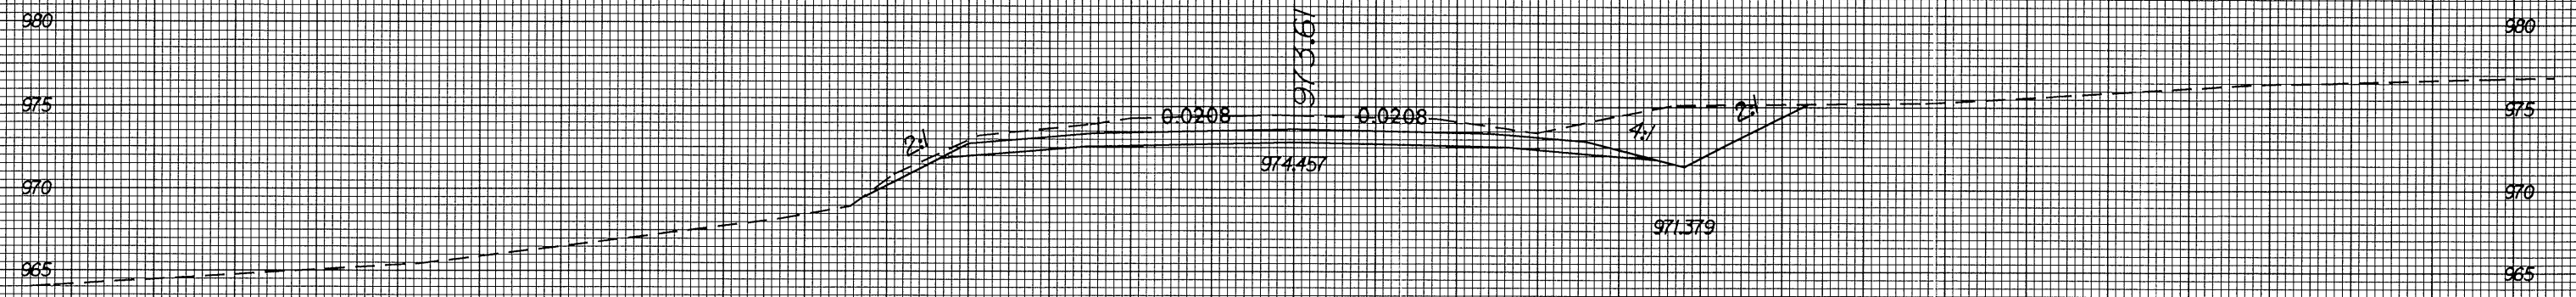

12150.00

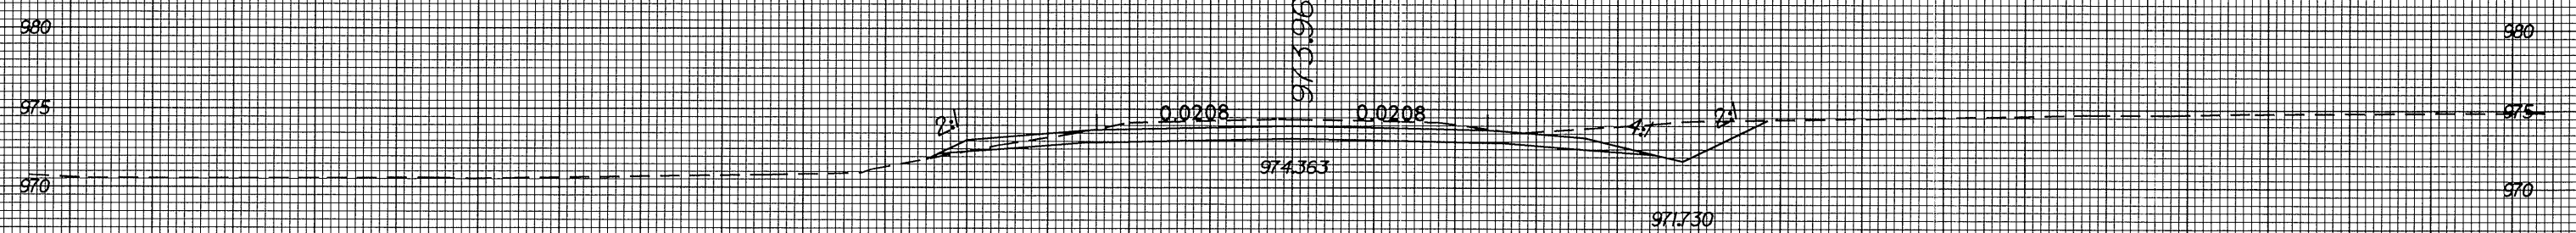

12100.00

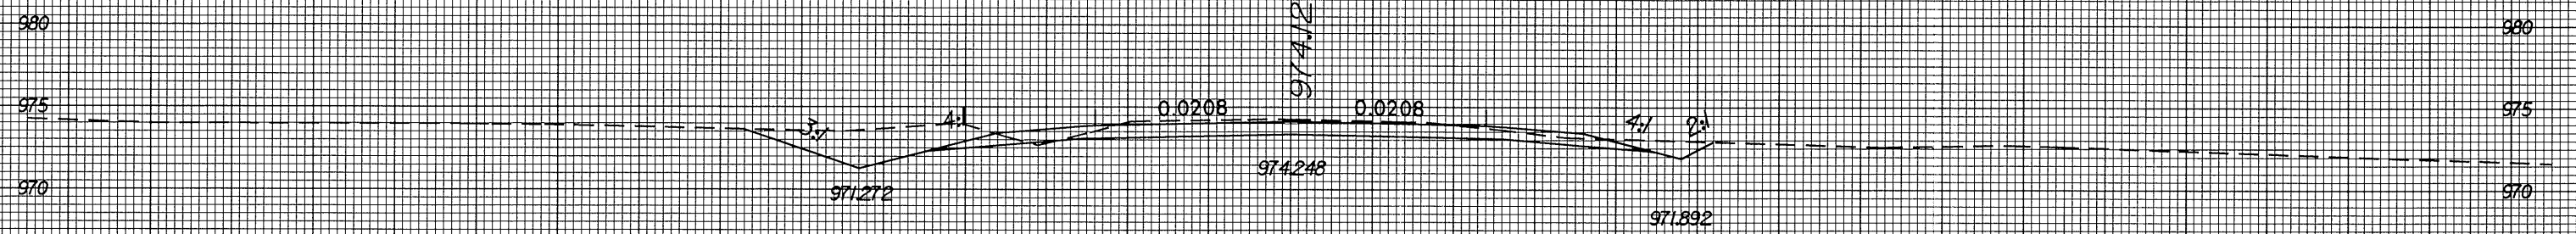

11150.00

Y4

70 60 50 40 30 20 10 0 10 20 30 40 50 60 70

15-JUL-2004 15:26
F:\RDY\3427\1162\1044_xpl.dgn
Author: A. DILLON