
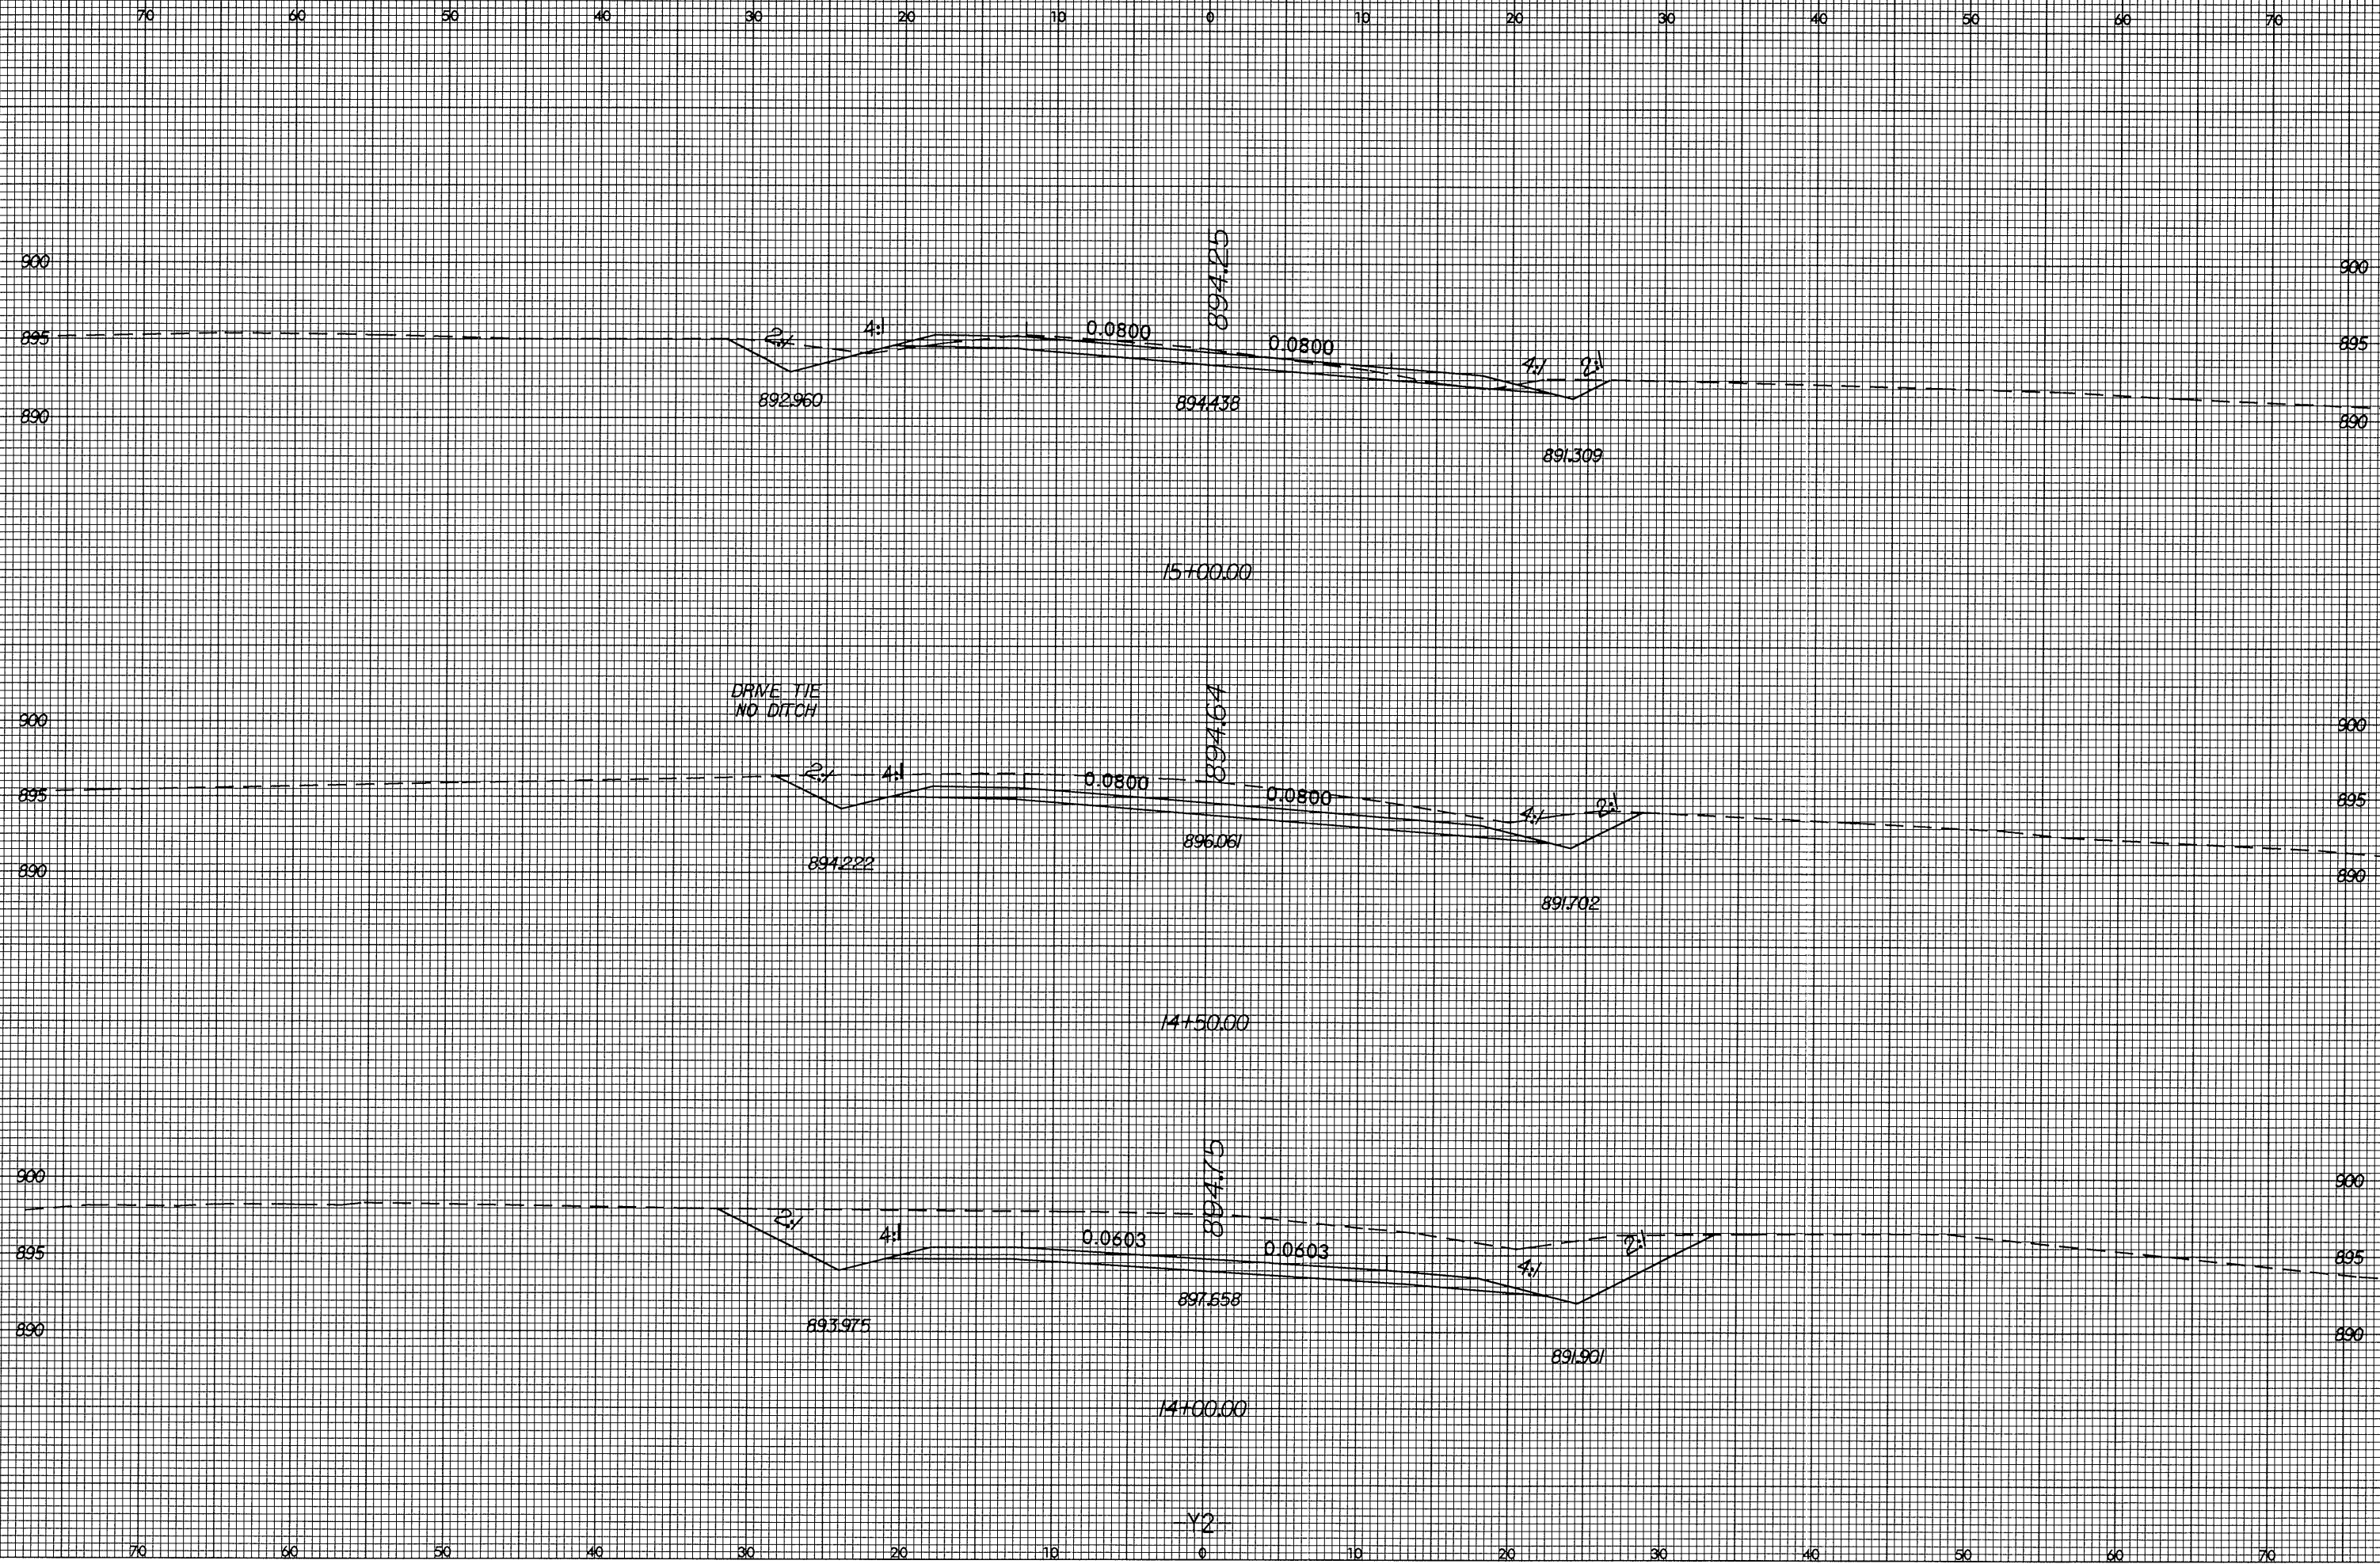


8/23/99

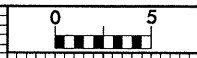

15-JUL-2004 15:22:42  
F:\PROJECTS\2004\15-22-04\152242.dgn  
Author: J. J. [unreadable]