





8/23/99

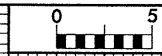

PROJ. REFERENCE NO.  
R-3427

SHEET NO.  
X-165

70 60 50 40 30 20 10 0 10 20 30 40 50 60 70

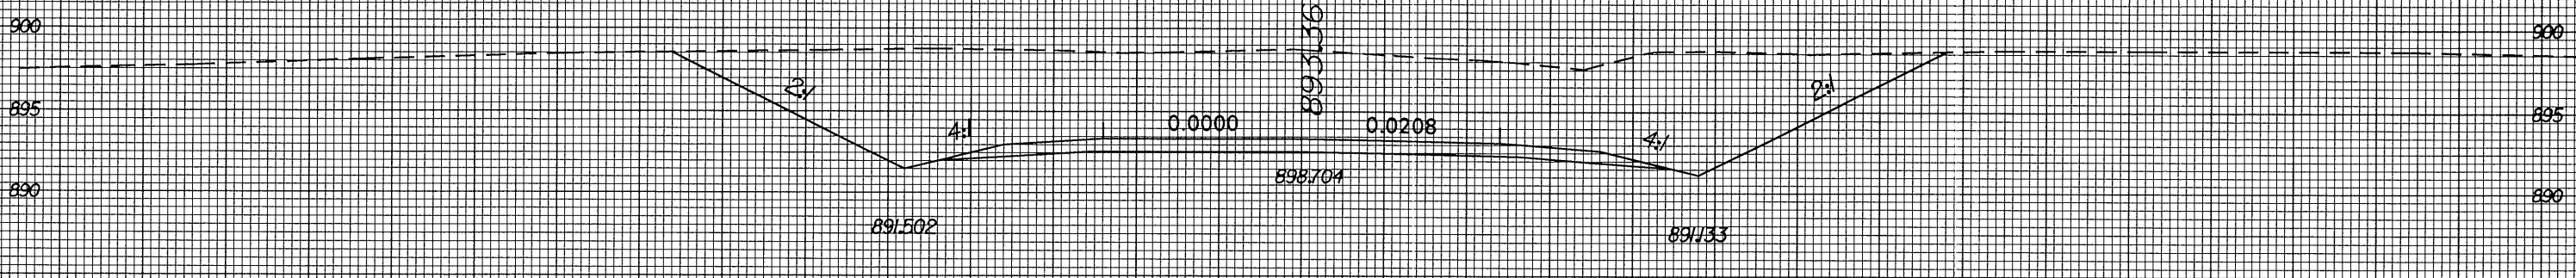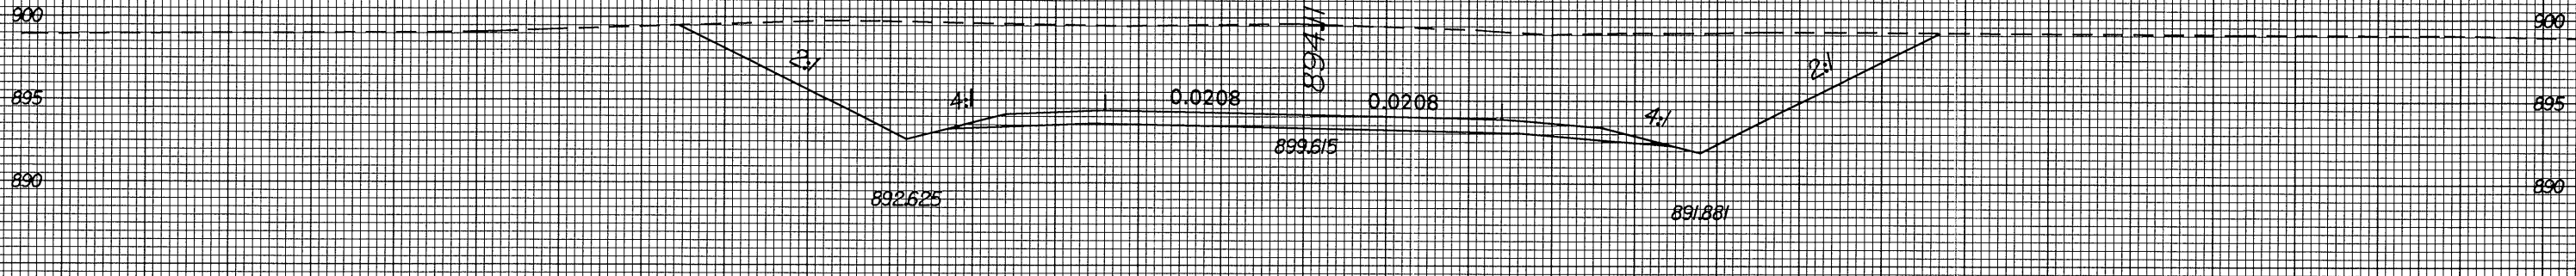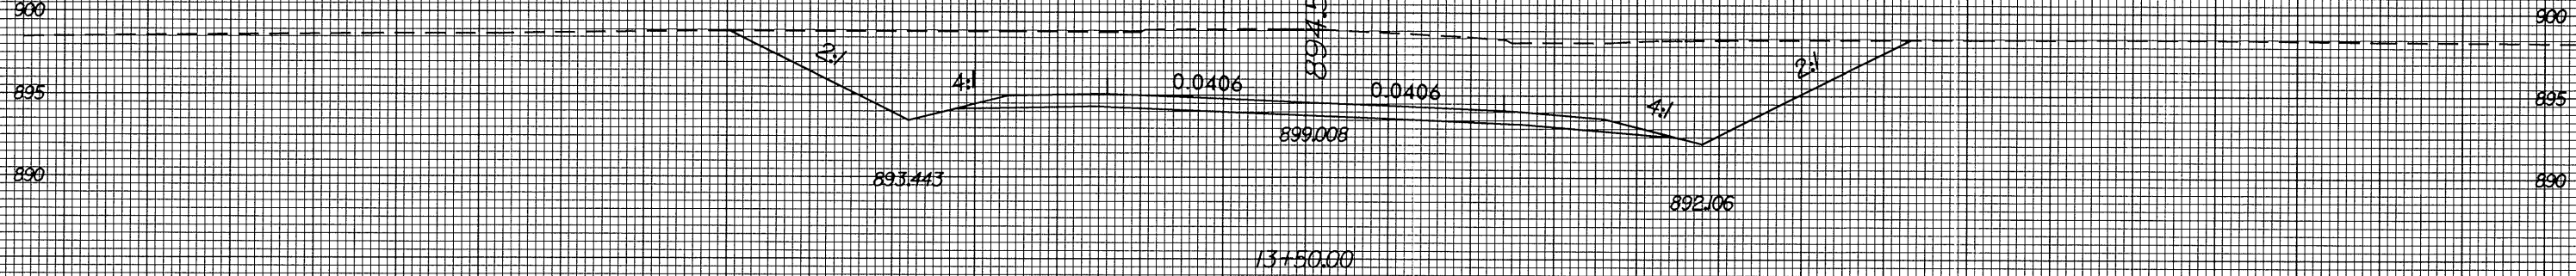

70 60 50 40 30 20 10 0 10 20 30 40 50 60 70

15-JUL-2004 15:21  
F:\RDY\13427\13427.dwg  
Author: AL DILLARD