



8/23/99

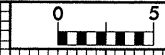

PROJ. REFERENCE NO. R-3427	SHEET NO. X-164
-------------------------------	--------------------

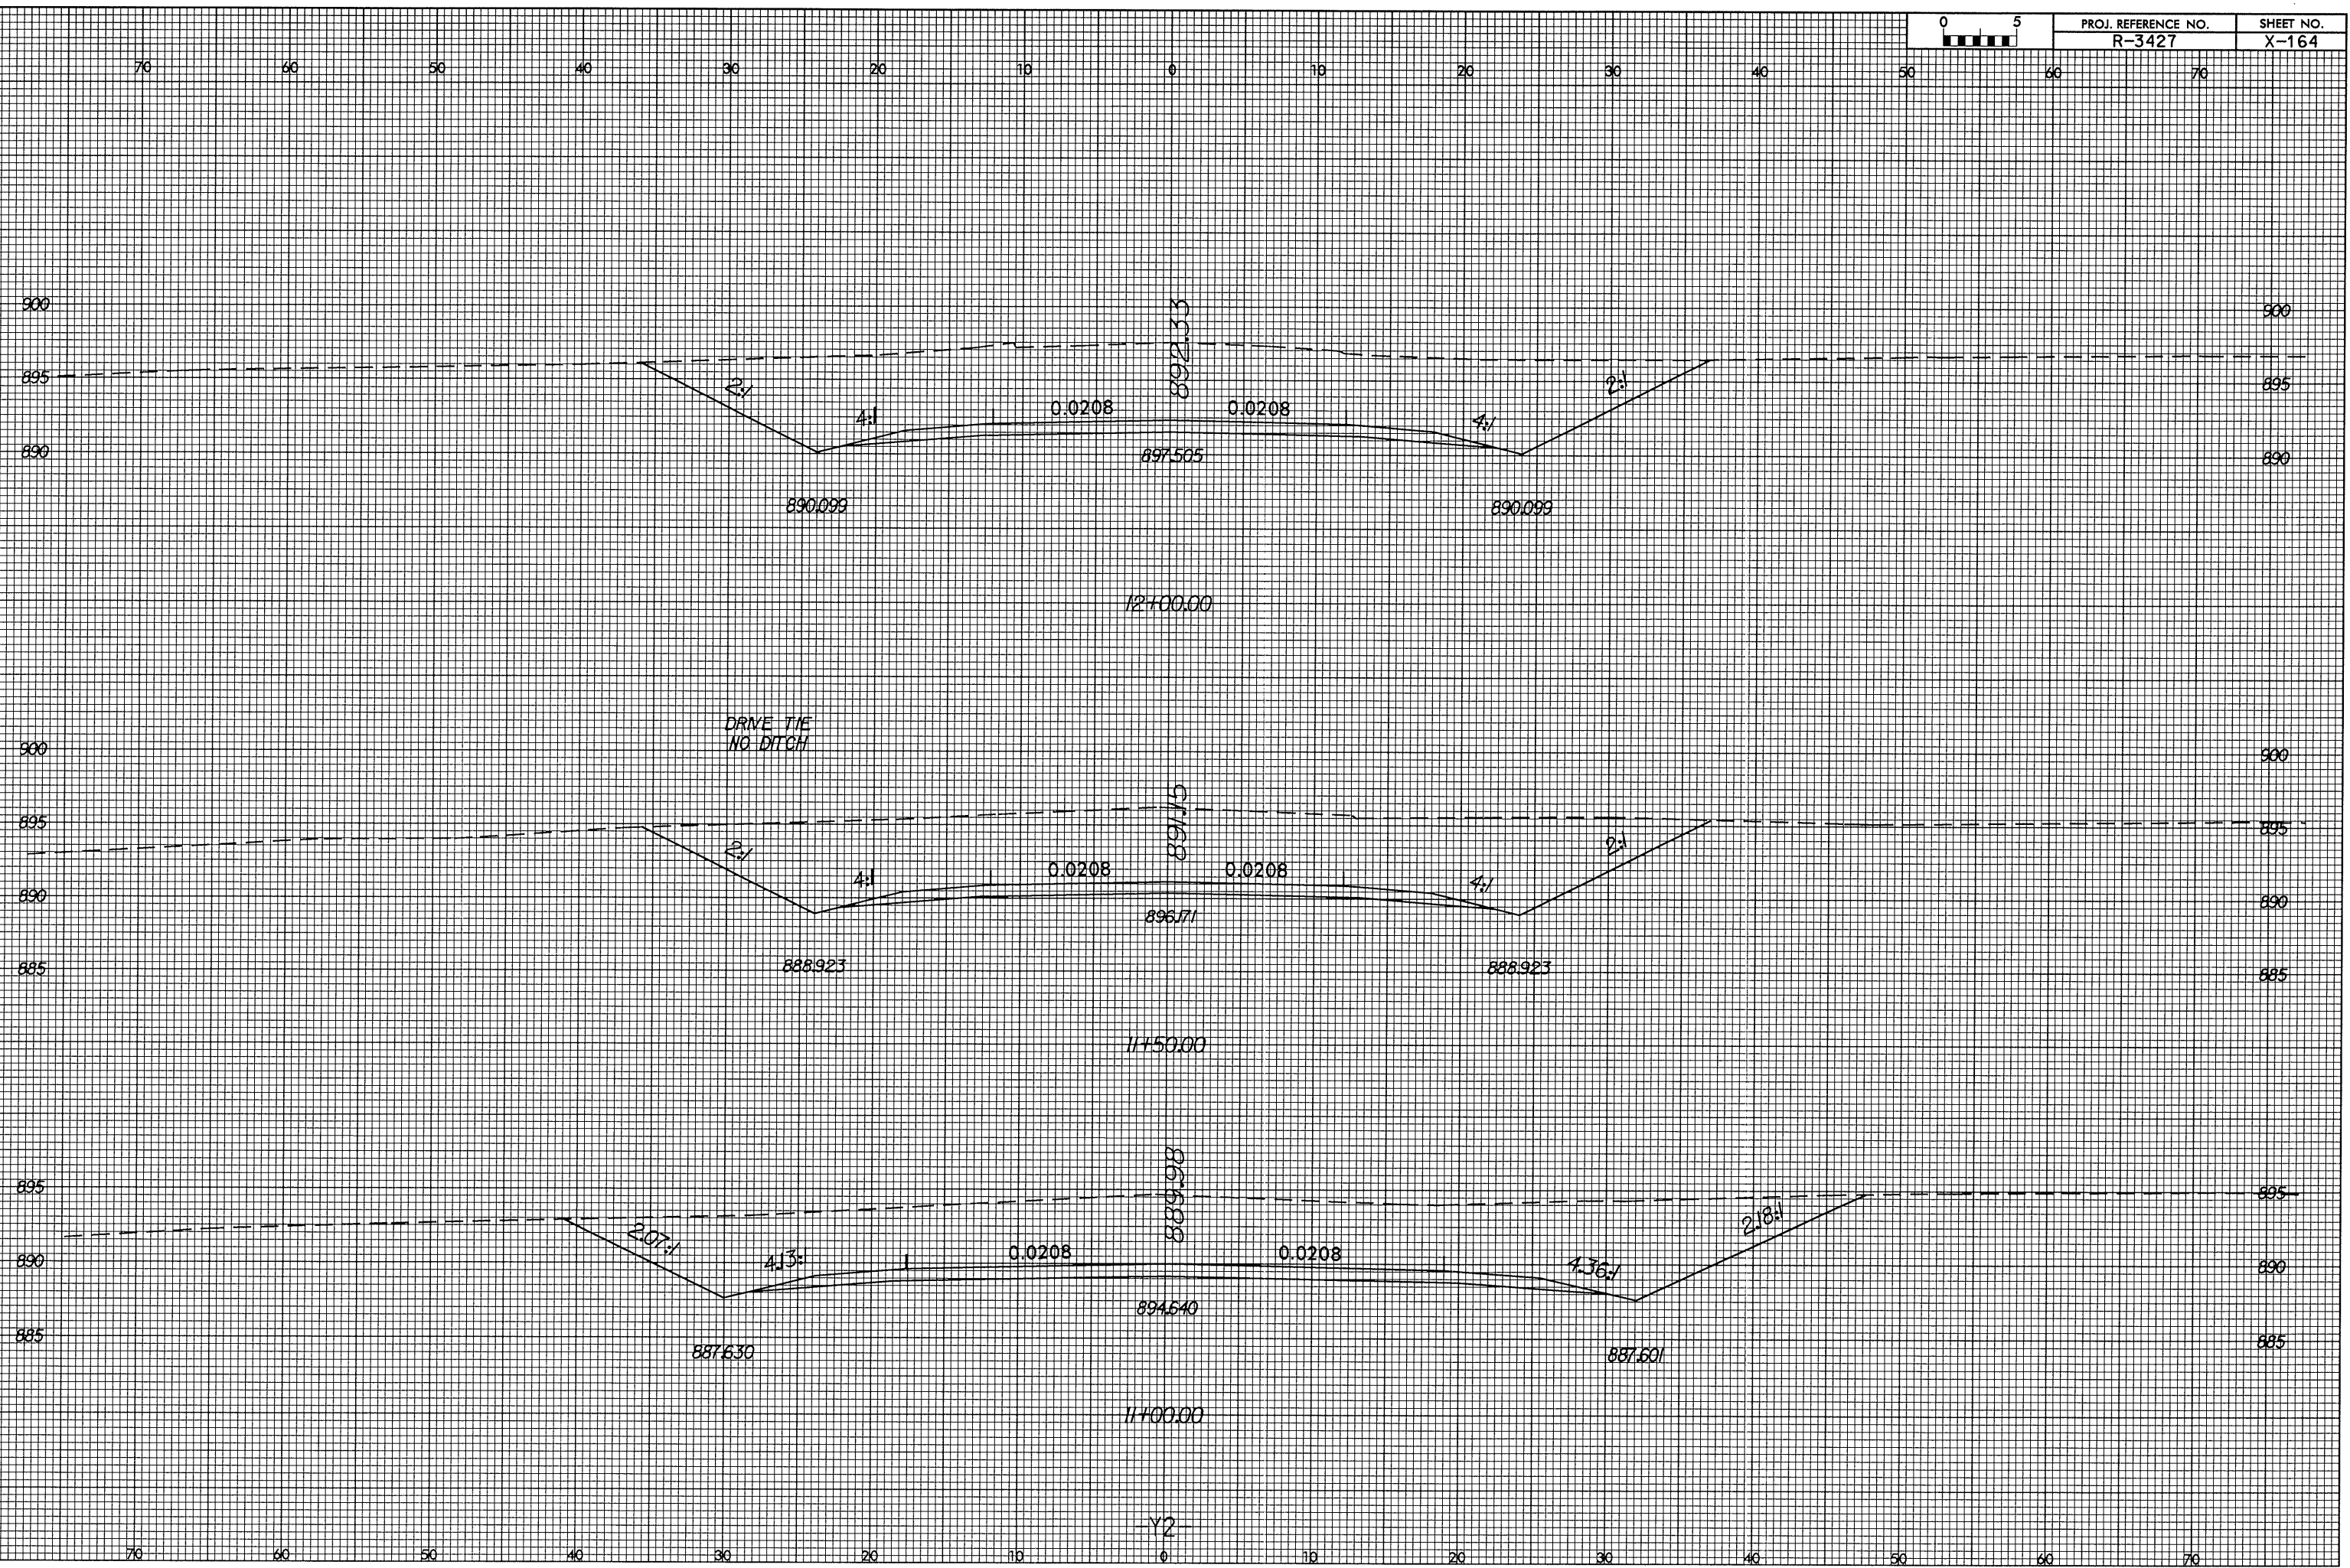

15-JUL-2004 15:19
F:\RDY\K347\Drawings\1827\1827.dwg
User: Al Dillan