





8/23/99

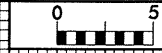

PROJ. REFERENCE NO.  
R-3427

SHEET NO.  
X-153

70 60 50 40 30 20 10 0 10 20 30 40 50 60 70

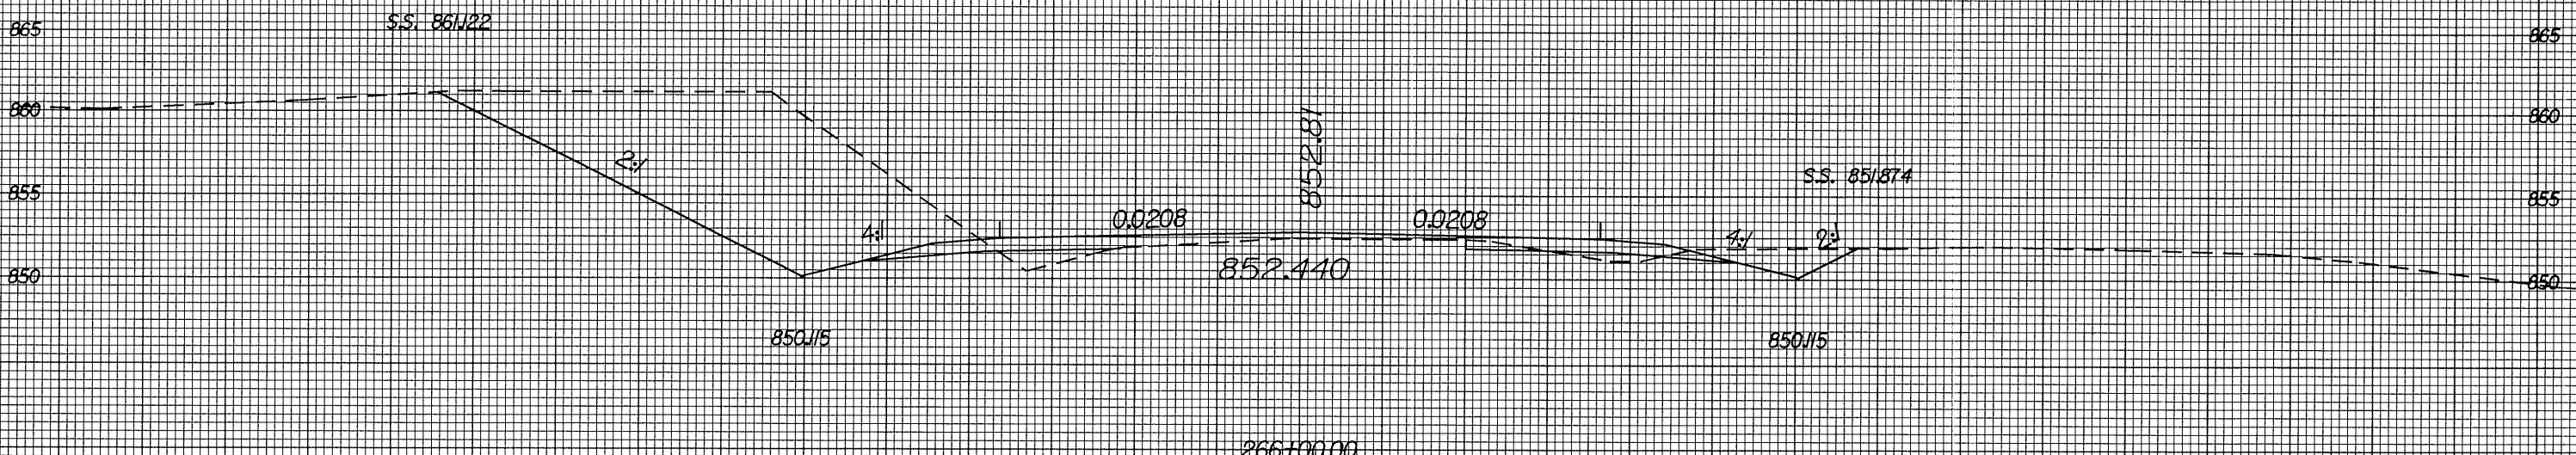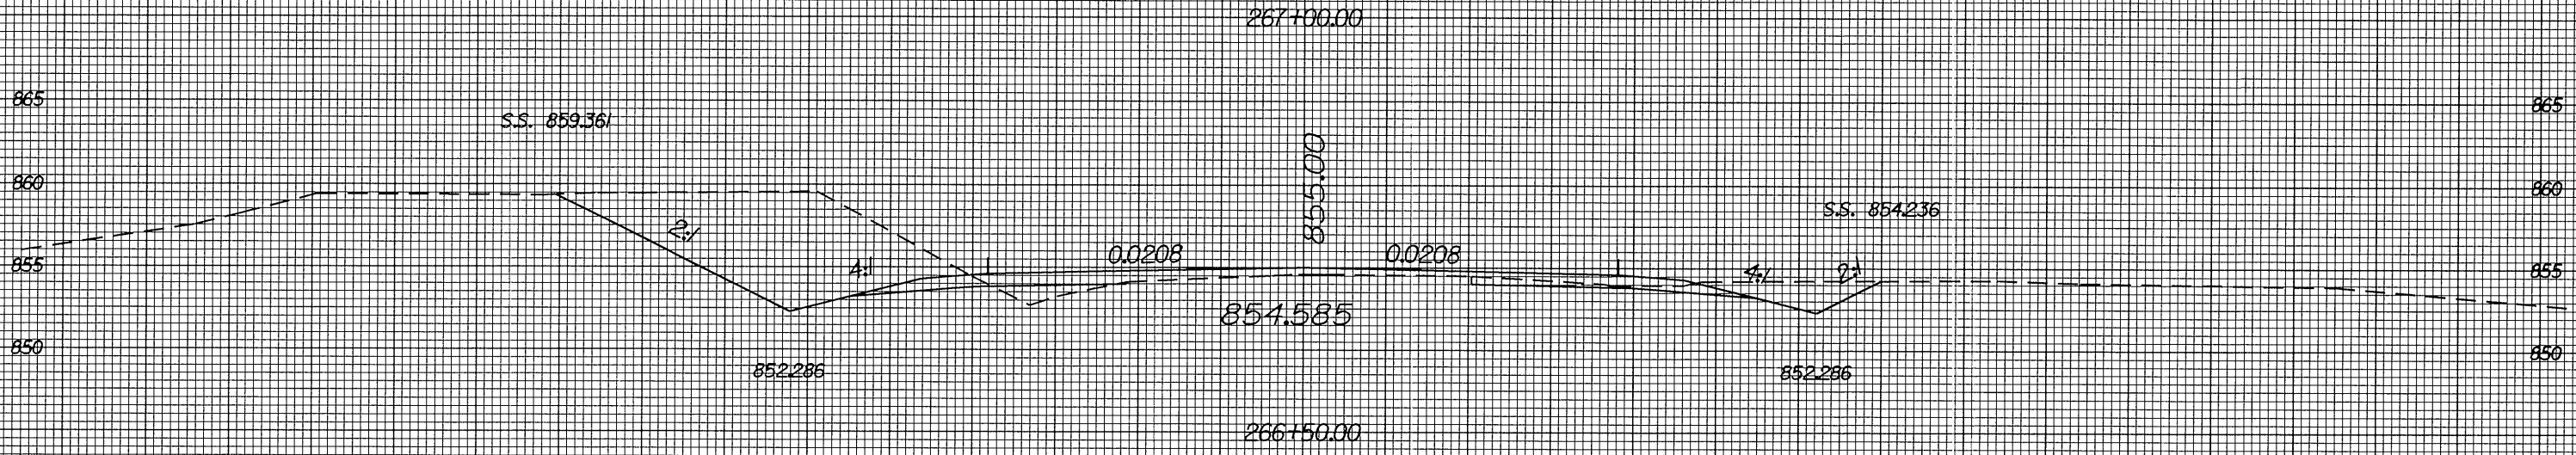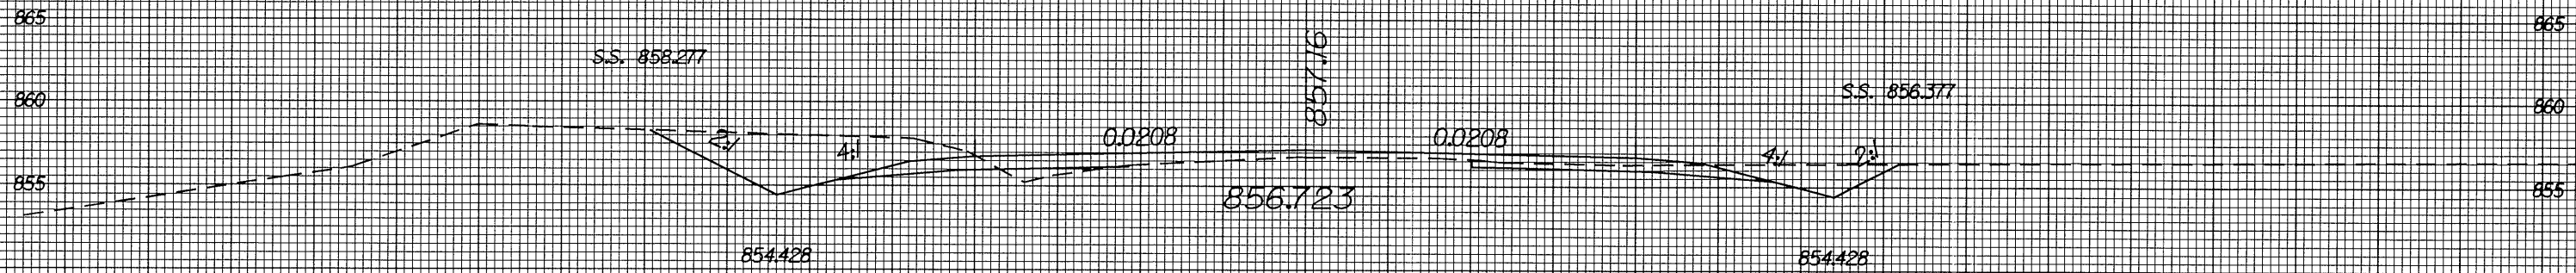

70 60 50 40 30 20 10 0 10 20 30 40 50 60 70

5-JUL-2004 12:56  
F:\WORK\3427\Drawings\3427.dwg  
User: Al DUCAS