


8/23/99

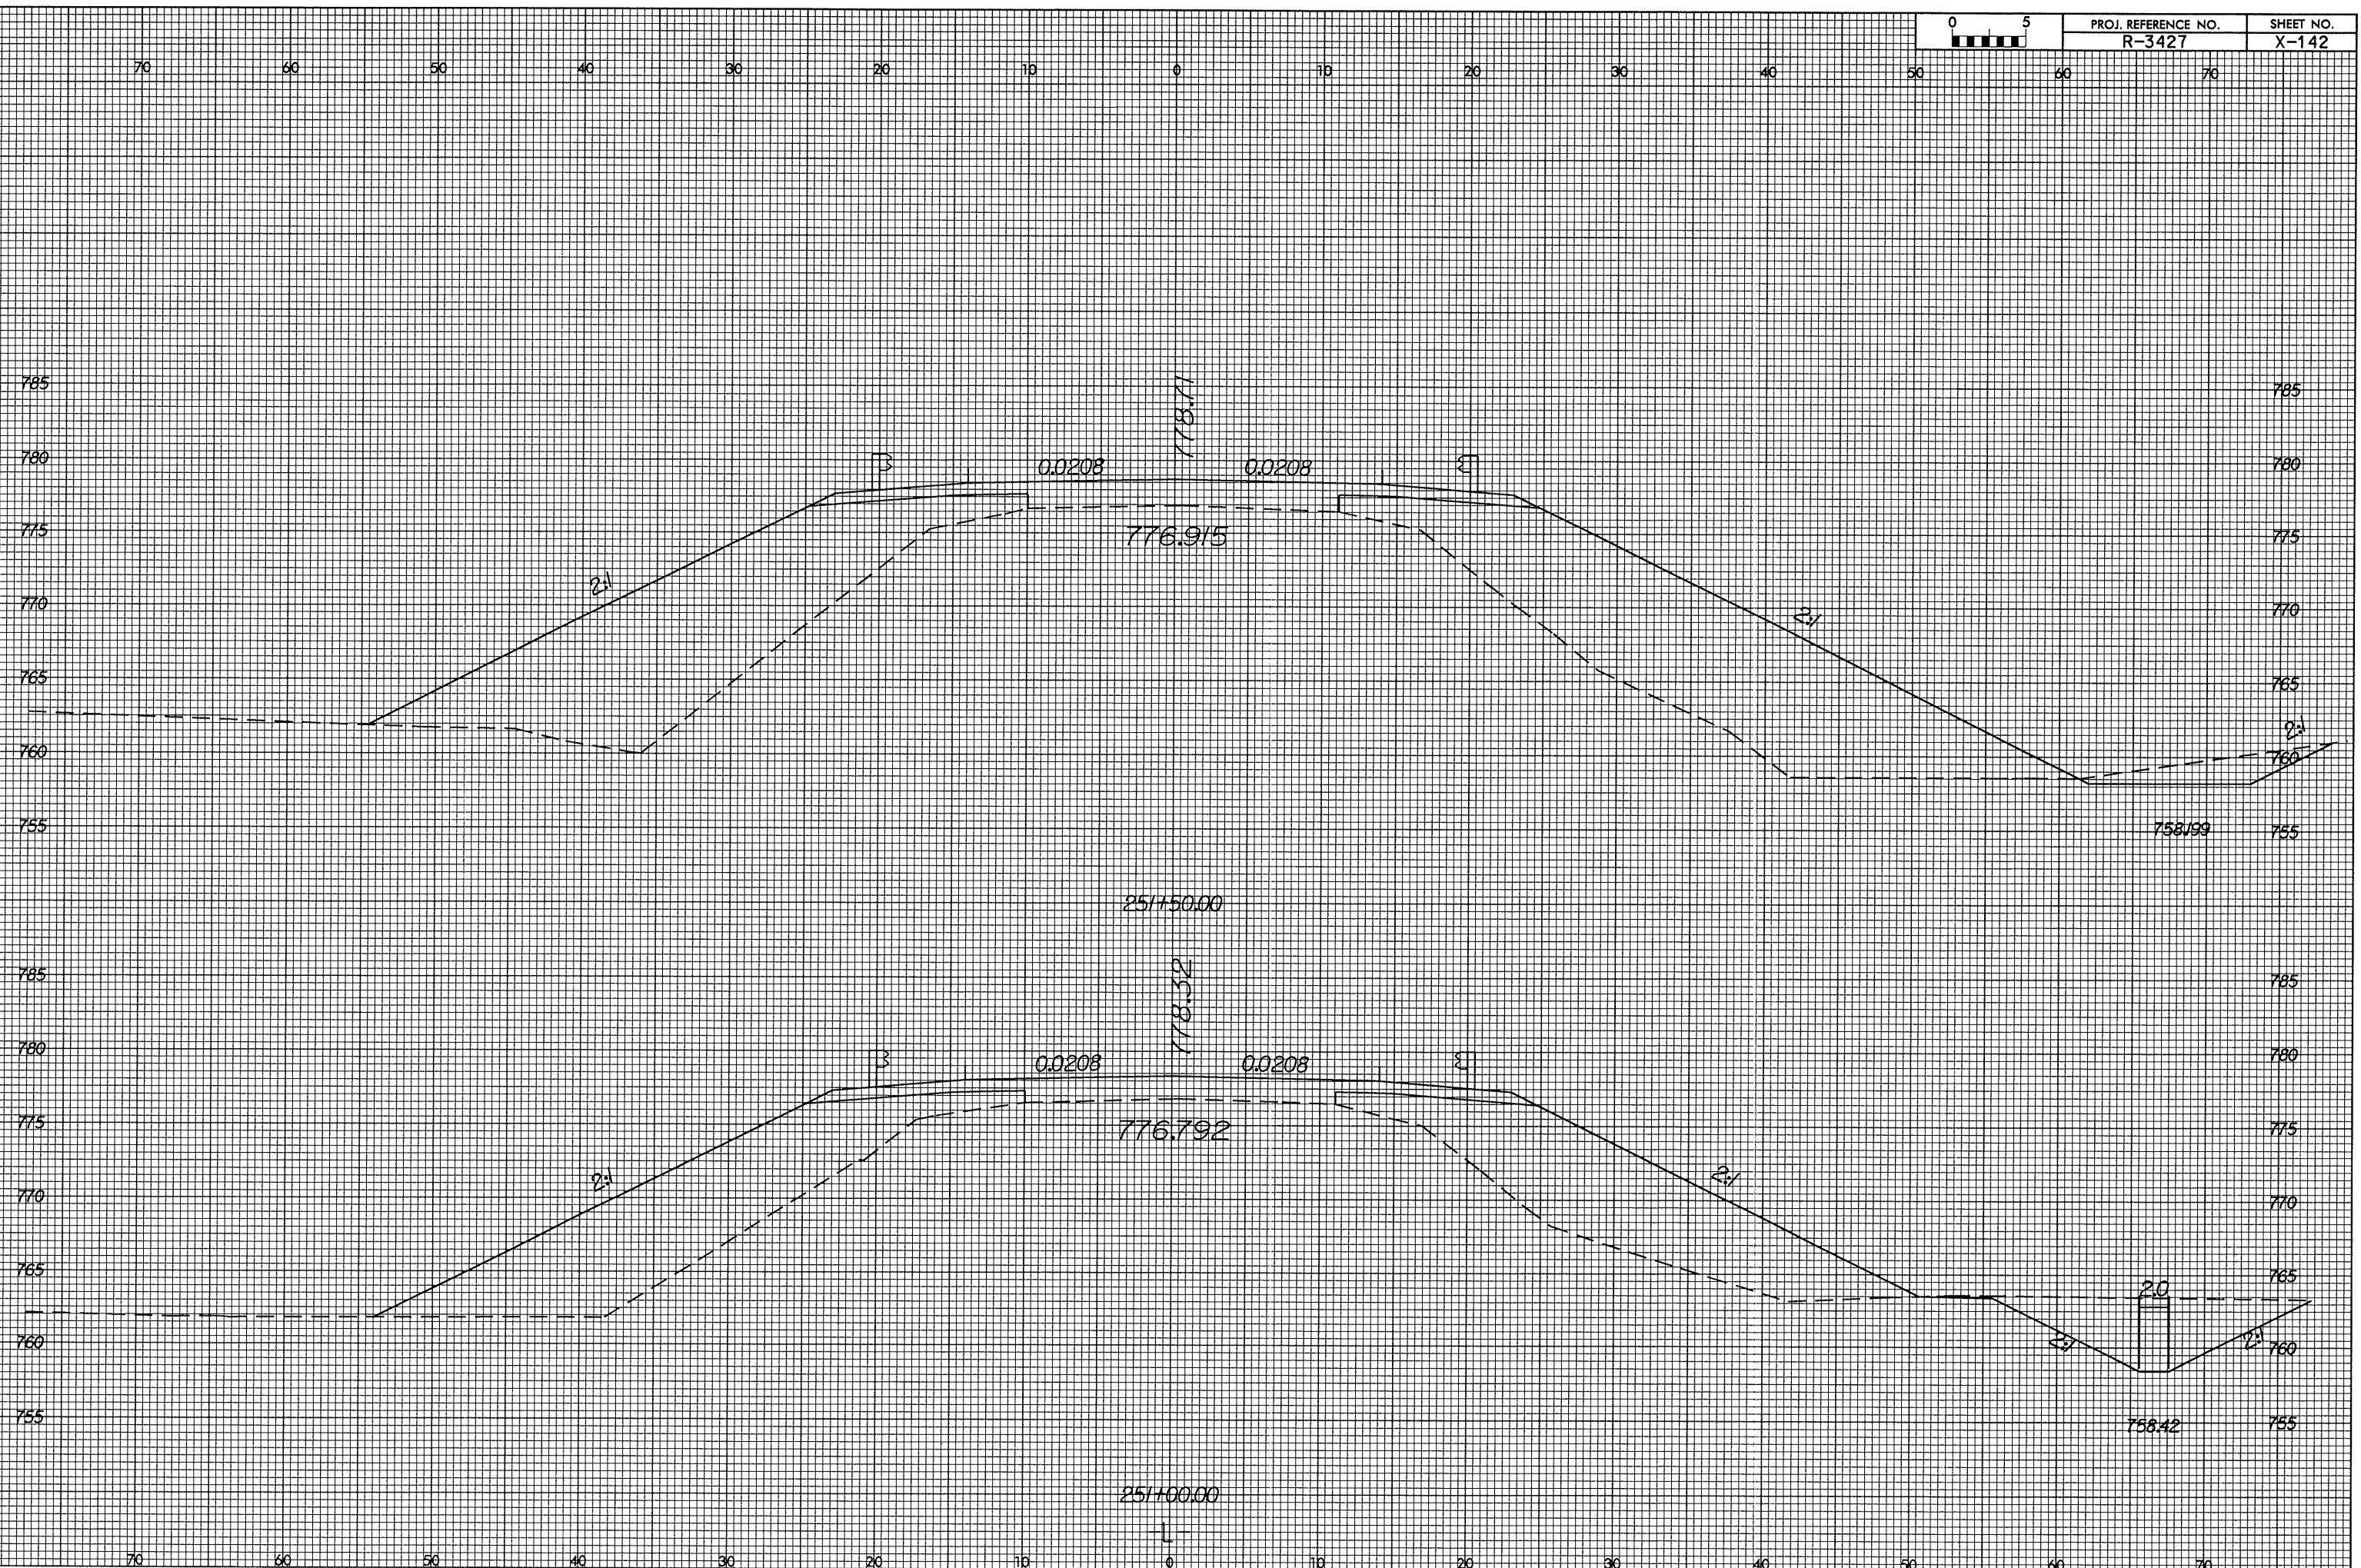

PROJ. REFERENCE NO. R-3427	SHEET NO. X-142
-------------------------------	--------------------



16-JUL-2004 09:43
I:\RDY\3427\1\3427\plan.dgn
cshaw At D:\CADD\SV