



8/23/99

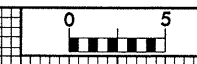

PROJ. REFERENCE NO. R-3427	SHEET NO. X-130
-------------------------------	--------------------

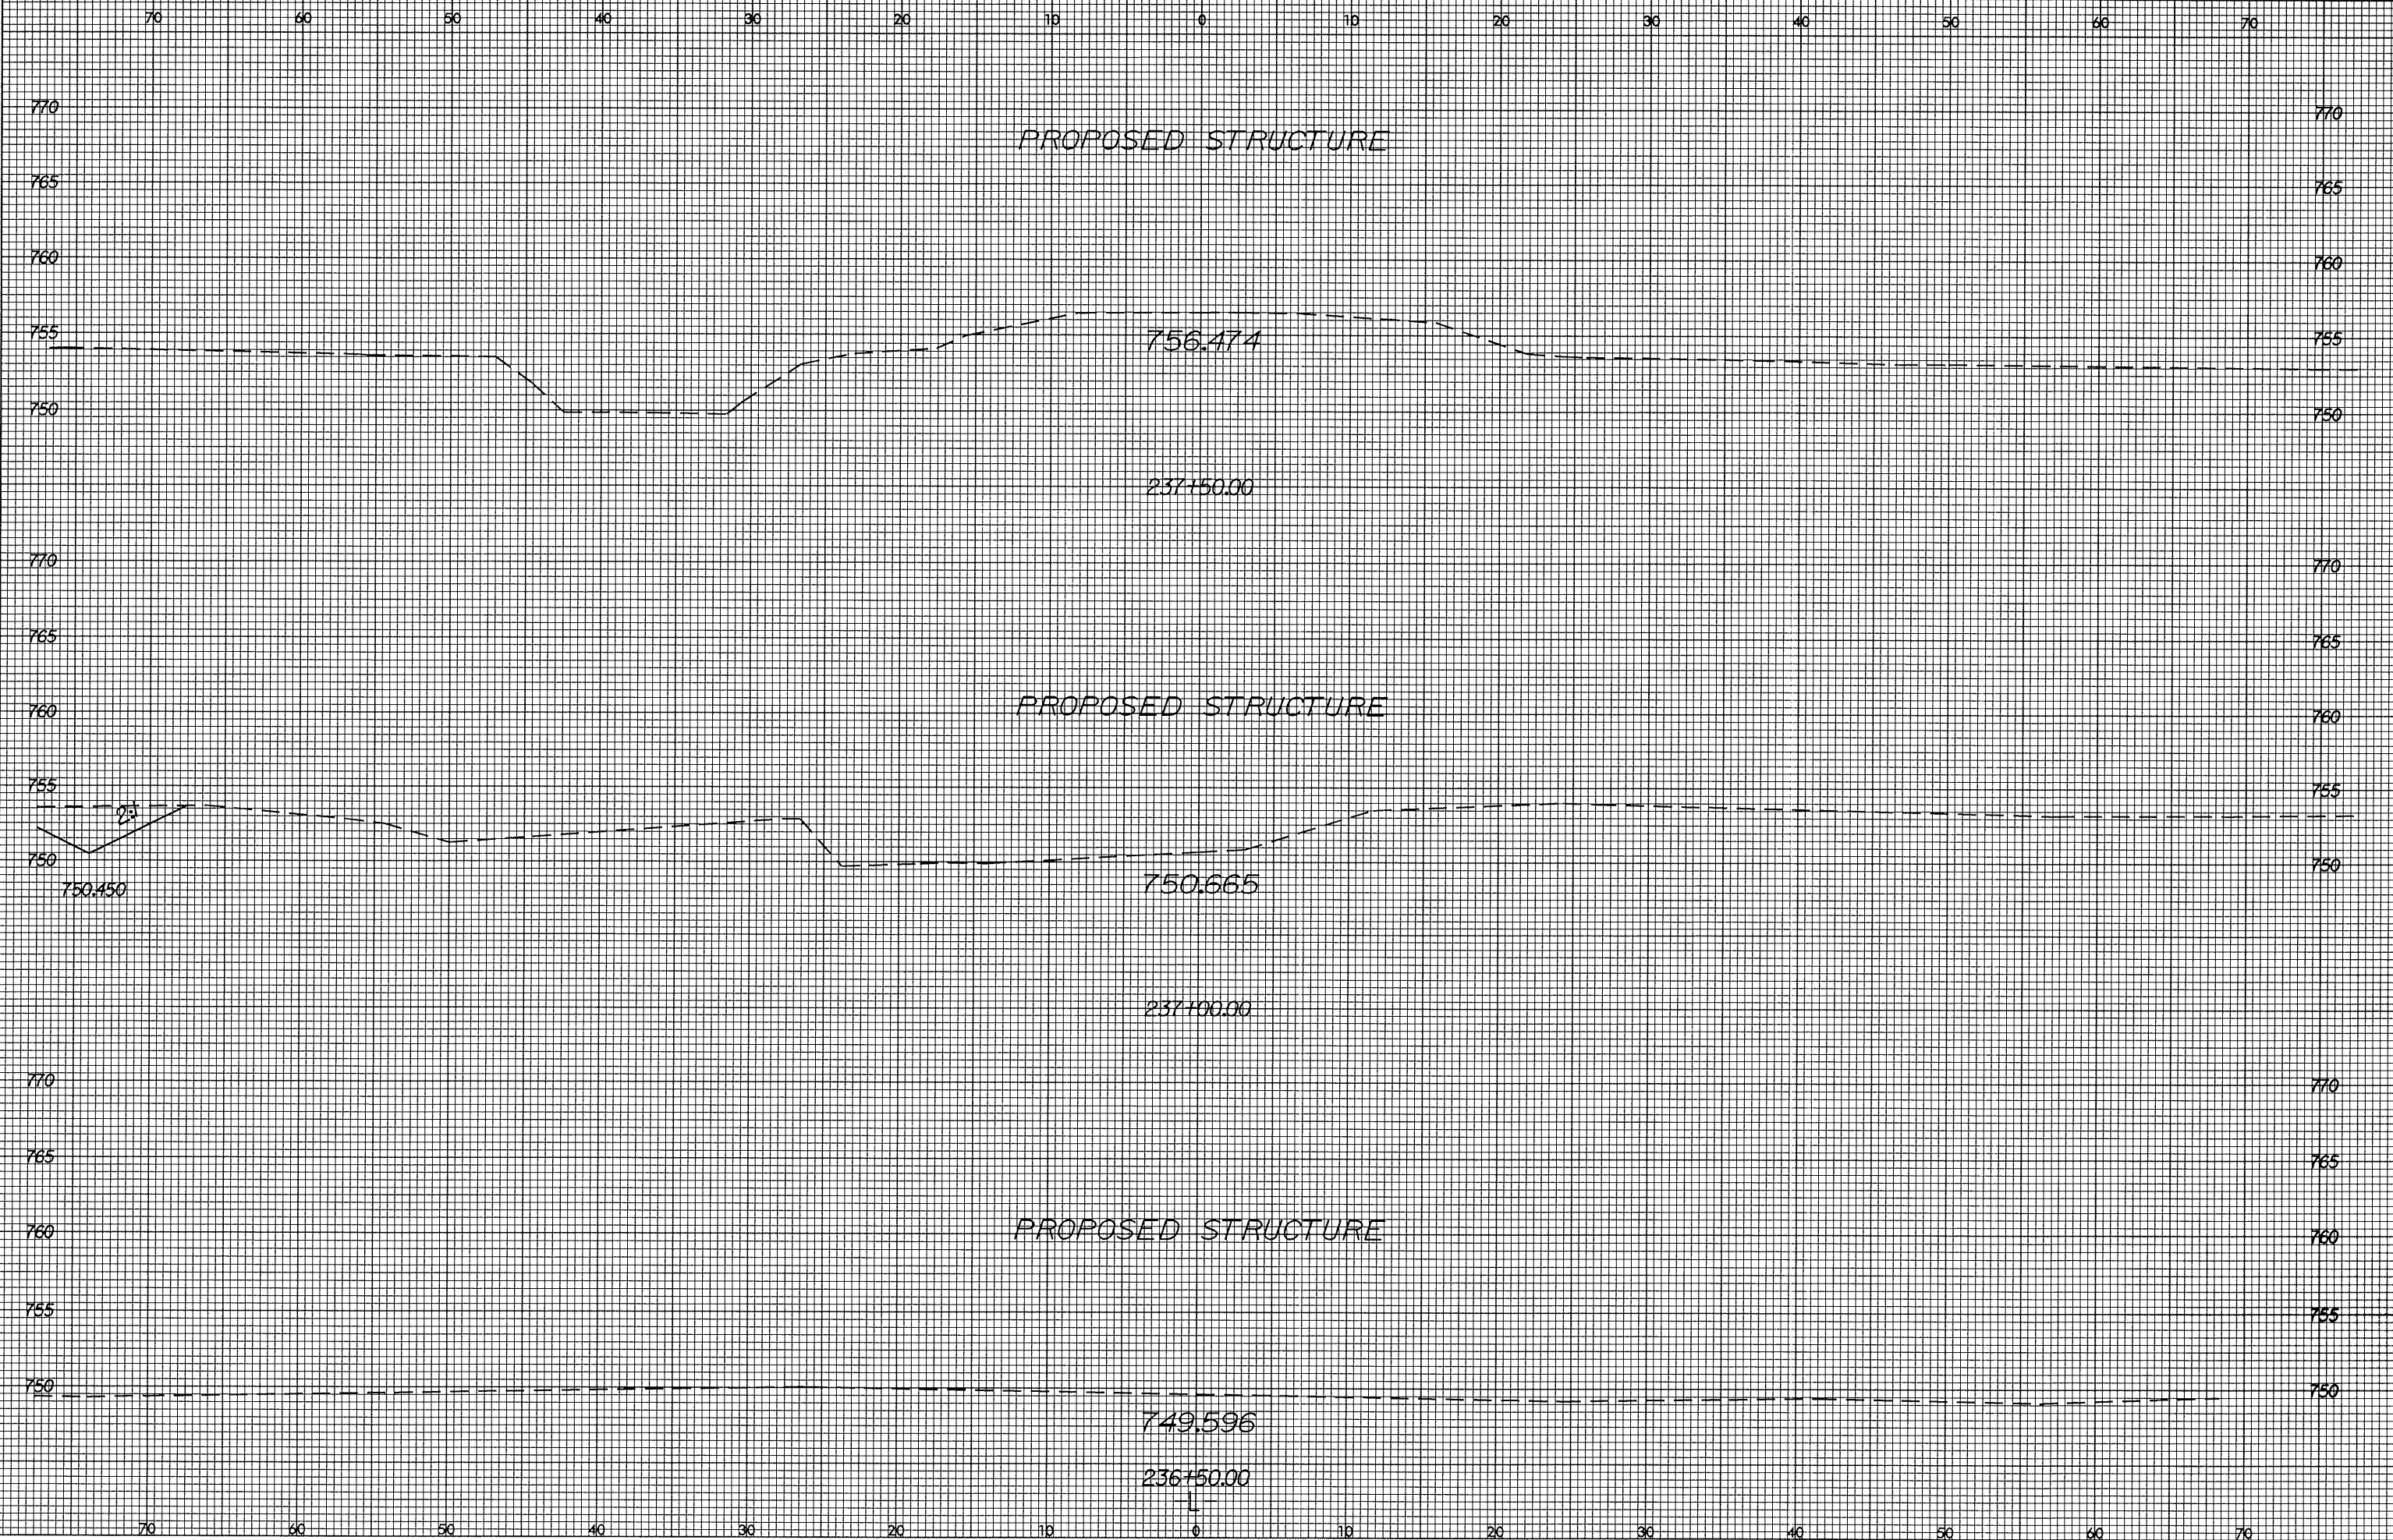

15-JUL-2004 2:24:27 pm j.l.dgn
C:\WORK\PROJECTS\236\236.dwg