





8/23/99

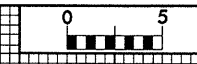

PROJ. REFERENCE NO.  
R-3427

SHEET NO.  
X-127

70 60 50 40 30 20 10 0 10 20 30 40 50 60 70

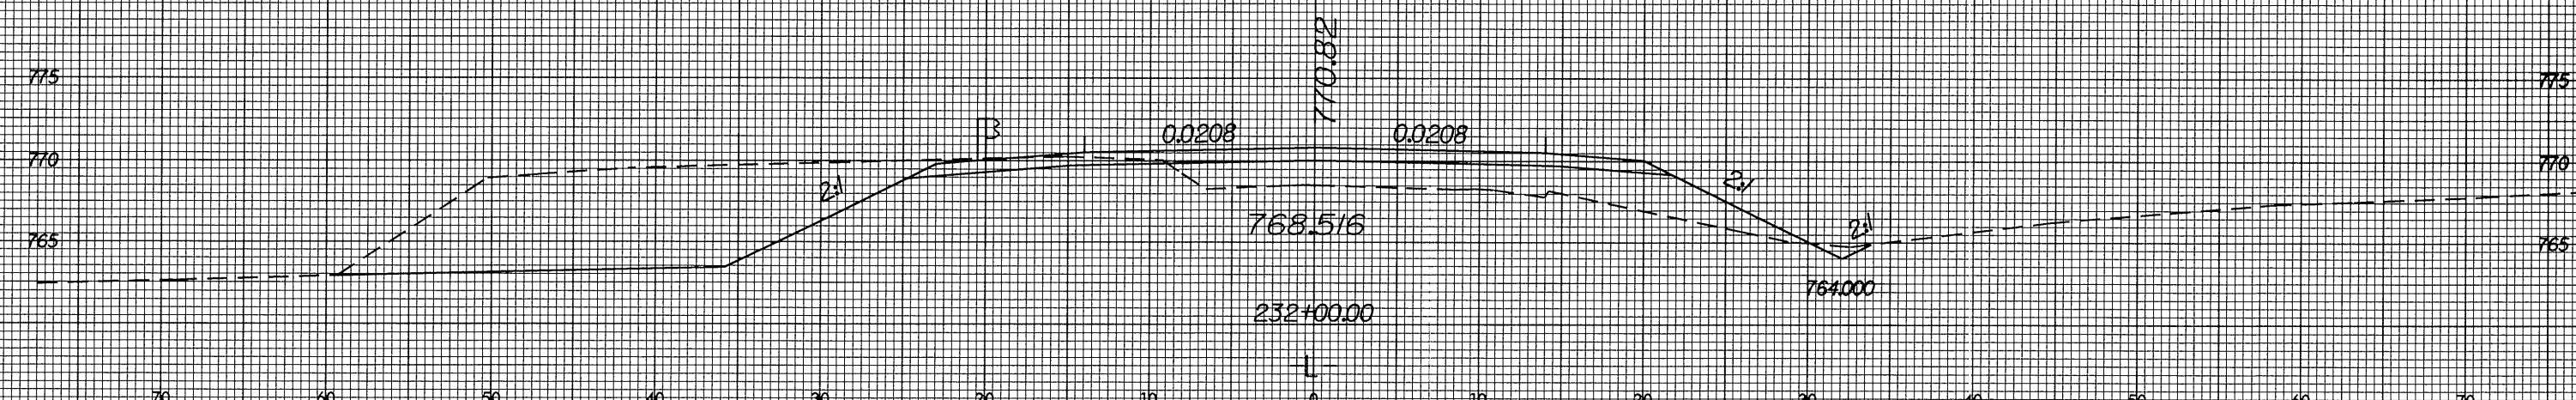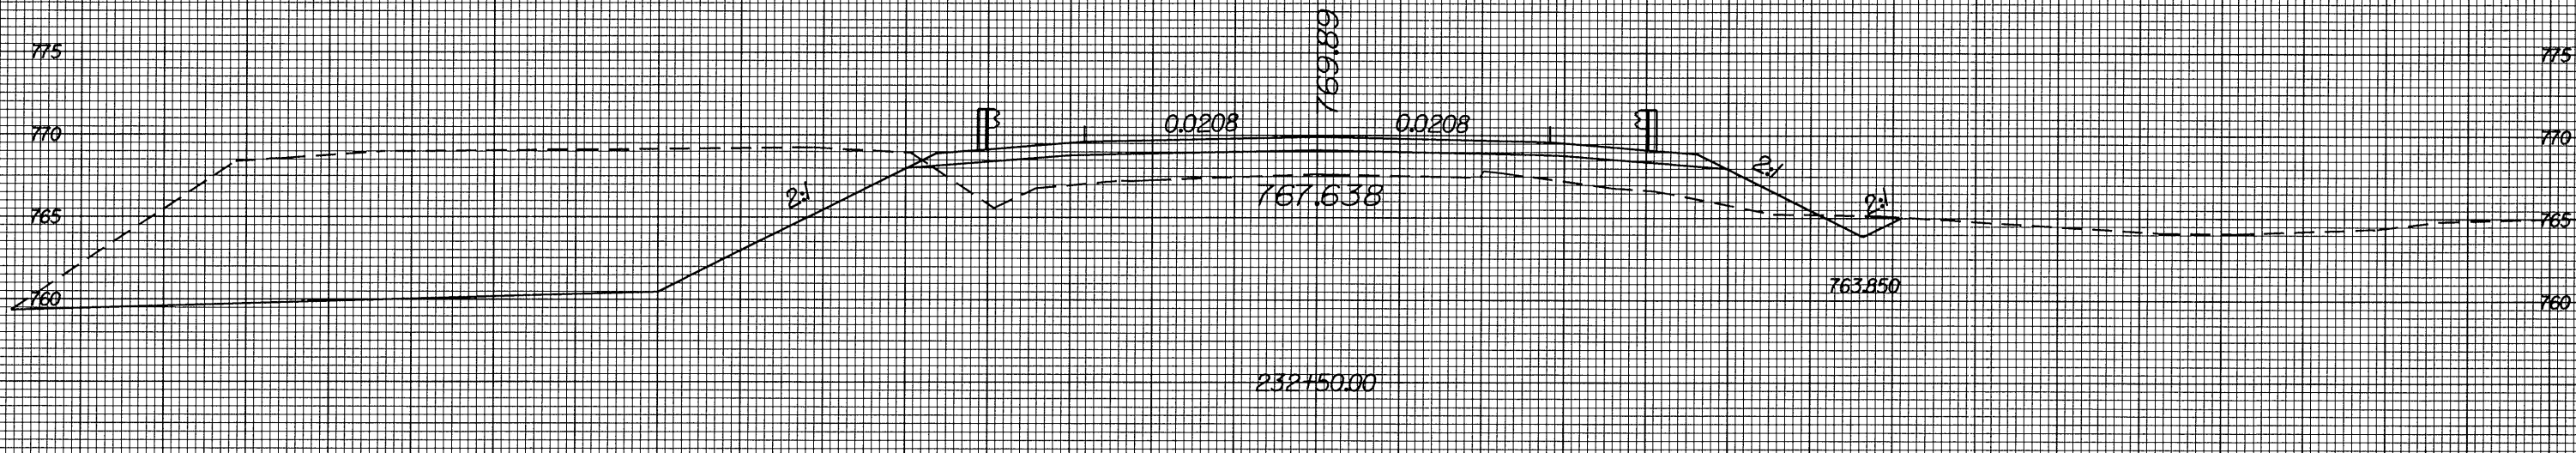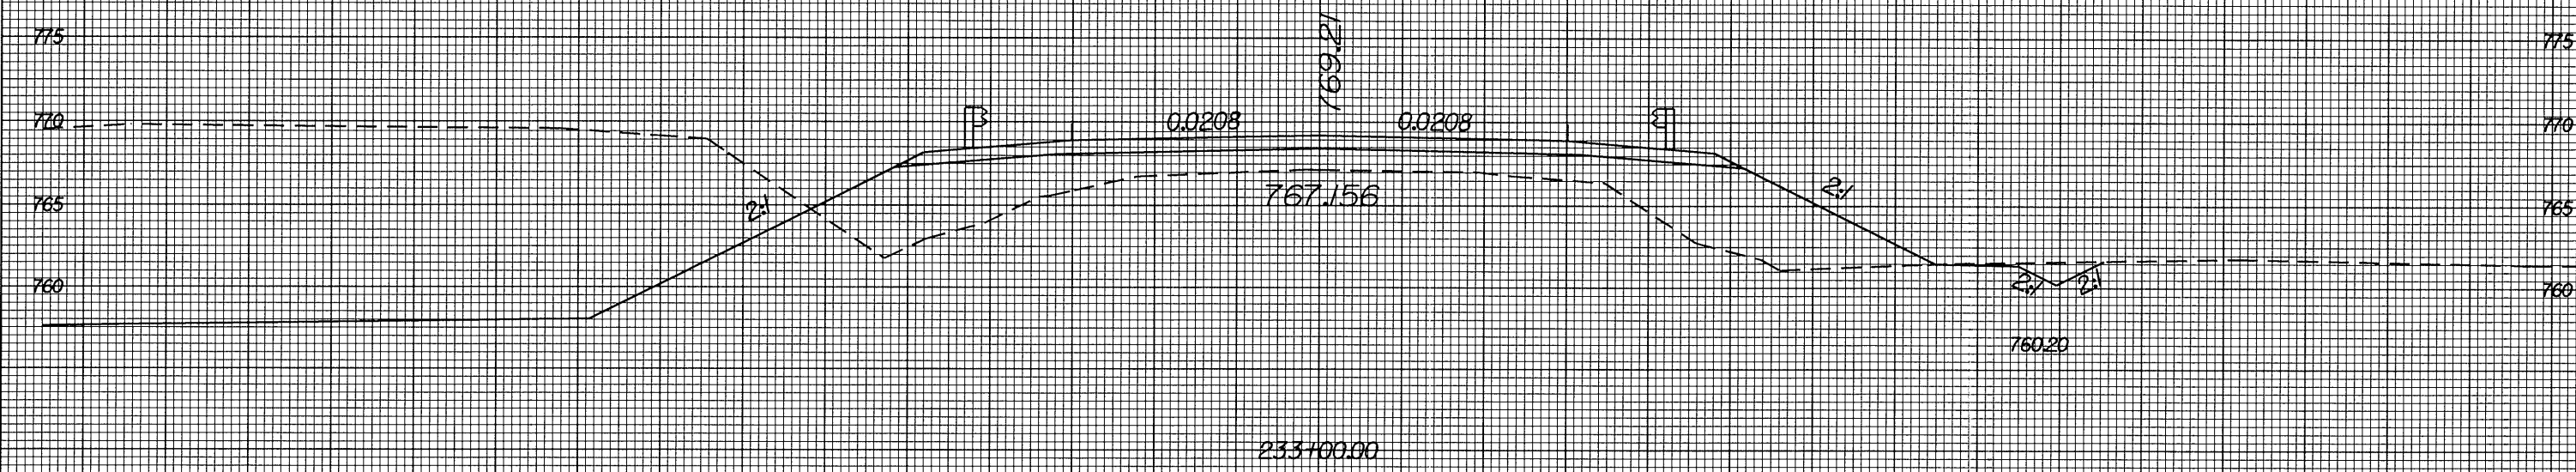

70 60 50 40 30 20 10 0 10 20 30 40 50 60 70

20-AUG-2004 13:13  
C:\MSD1\Drawings\101055.dwg  
User: j...