





8/23/99



PROJ. REFERENCE NO.
R-3427

SHEET NO.
X-125

70 60 50 40 30 20 10 0 10 20 30 40 50 60 70

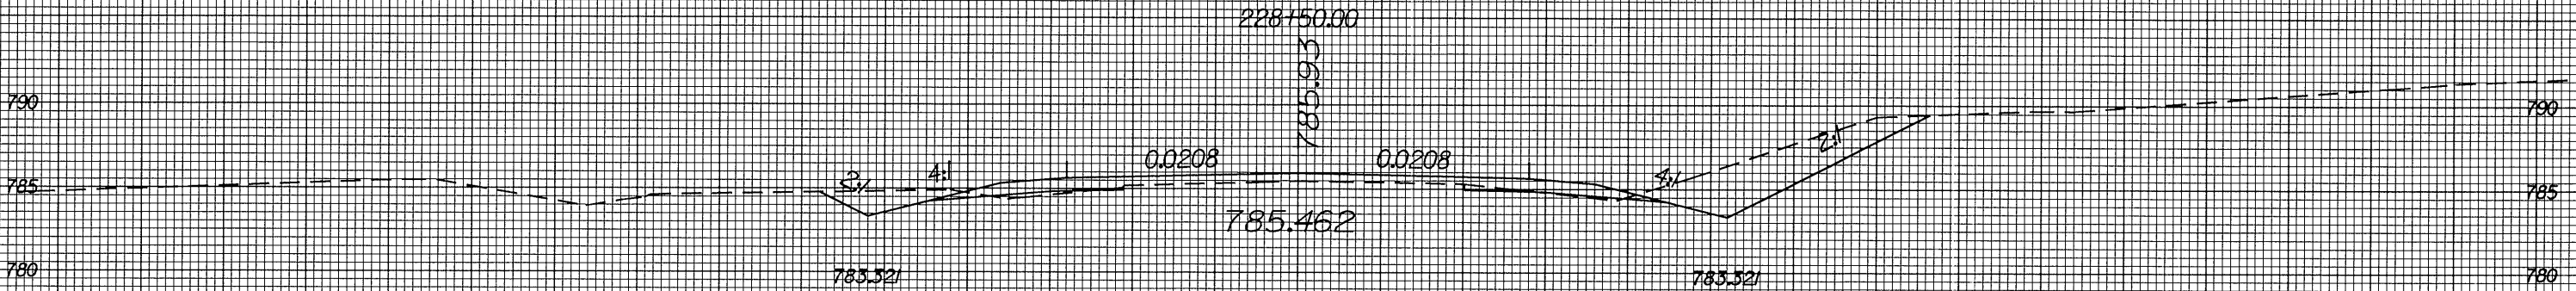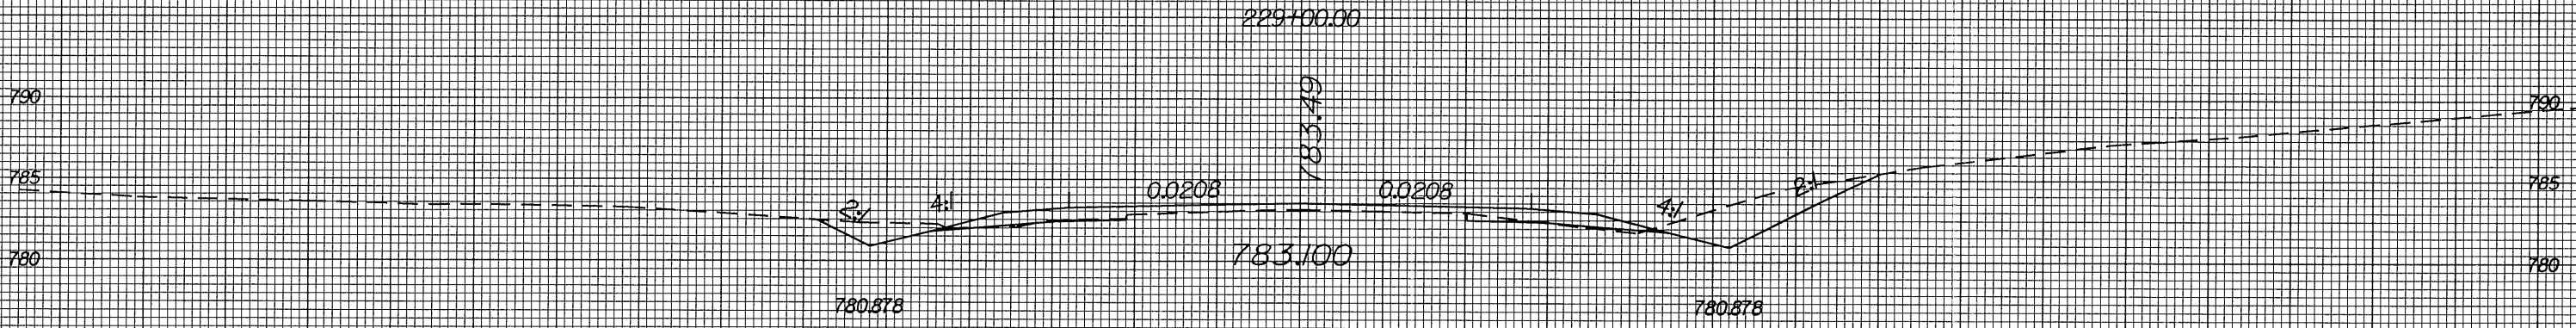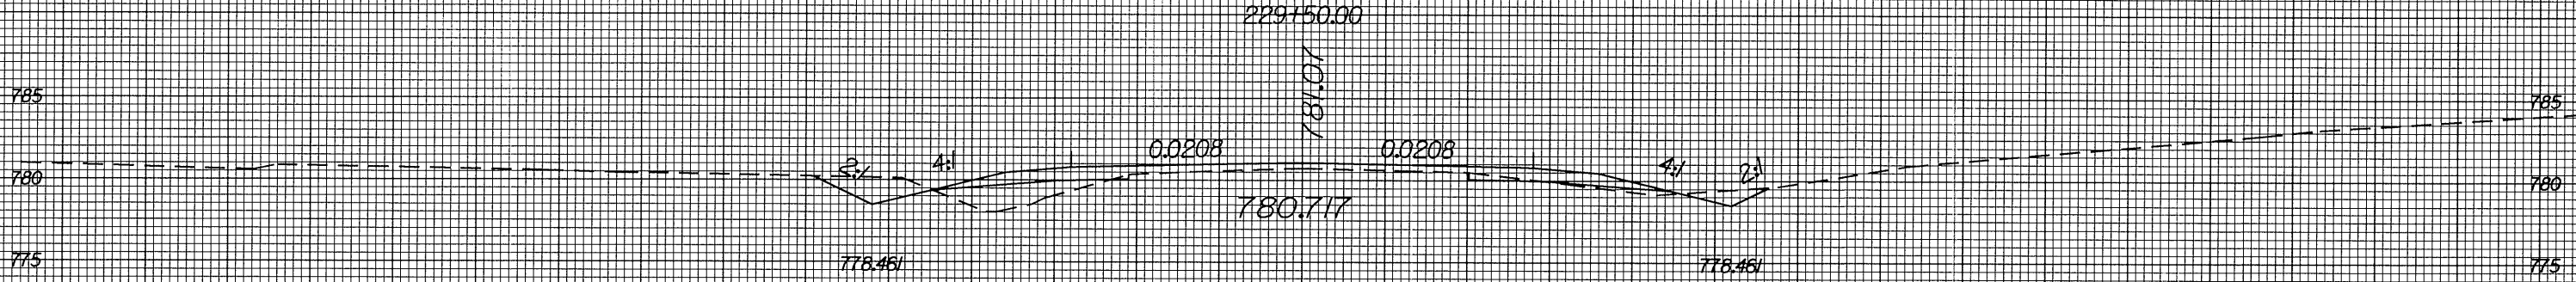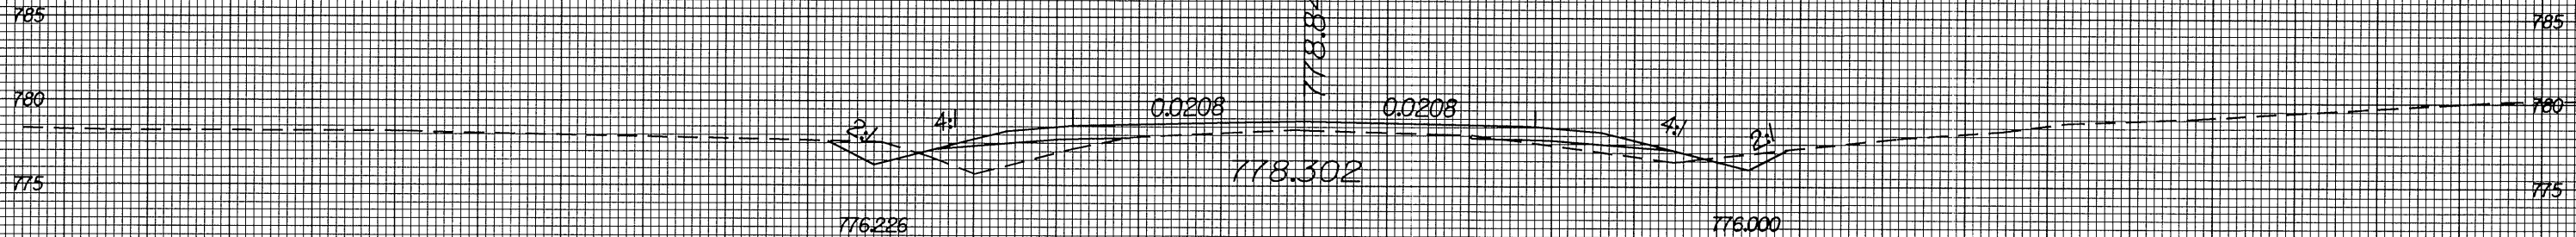

70 60 50 40 30 20 10 0 10 20 30 40 50 60 70

5-Jul-2004 12:16:27
C:\PROJ\3427\01\65\81\pl.dgn
L