



8/23/99

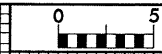

PROJ. REFERENCE NO.  
R-3427

SHEET NO.  
X-123

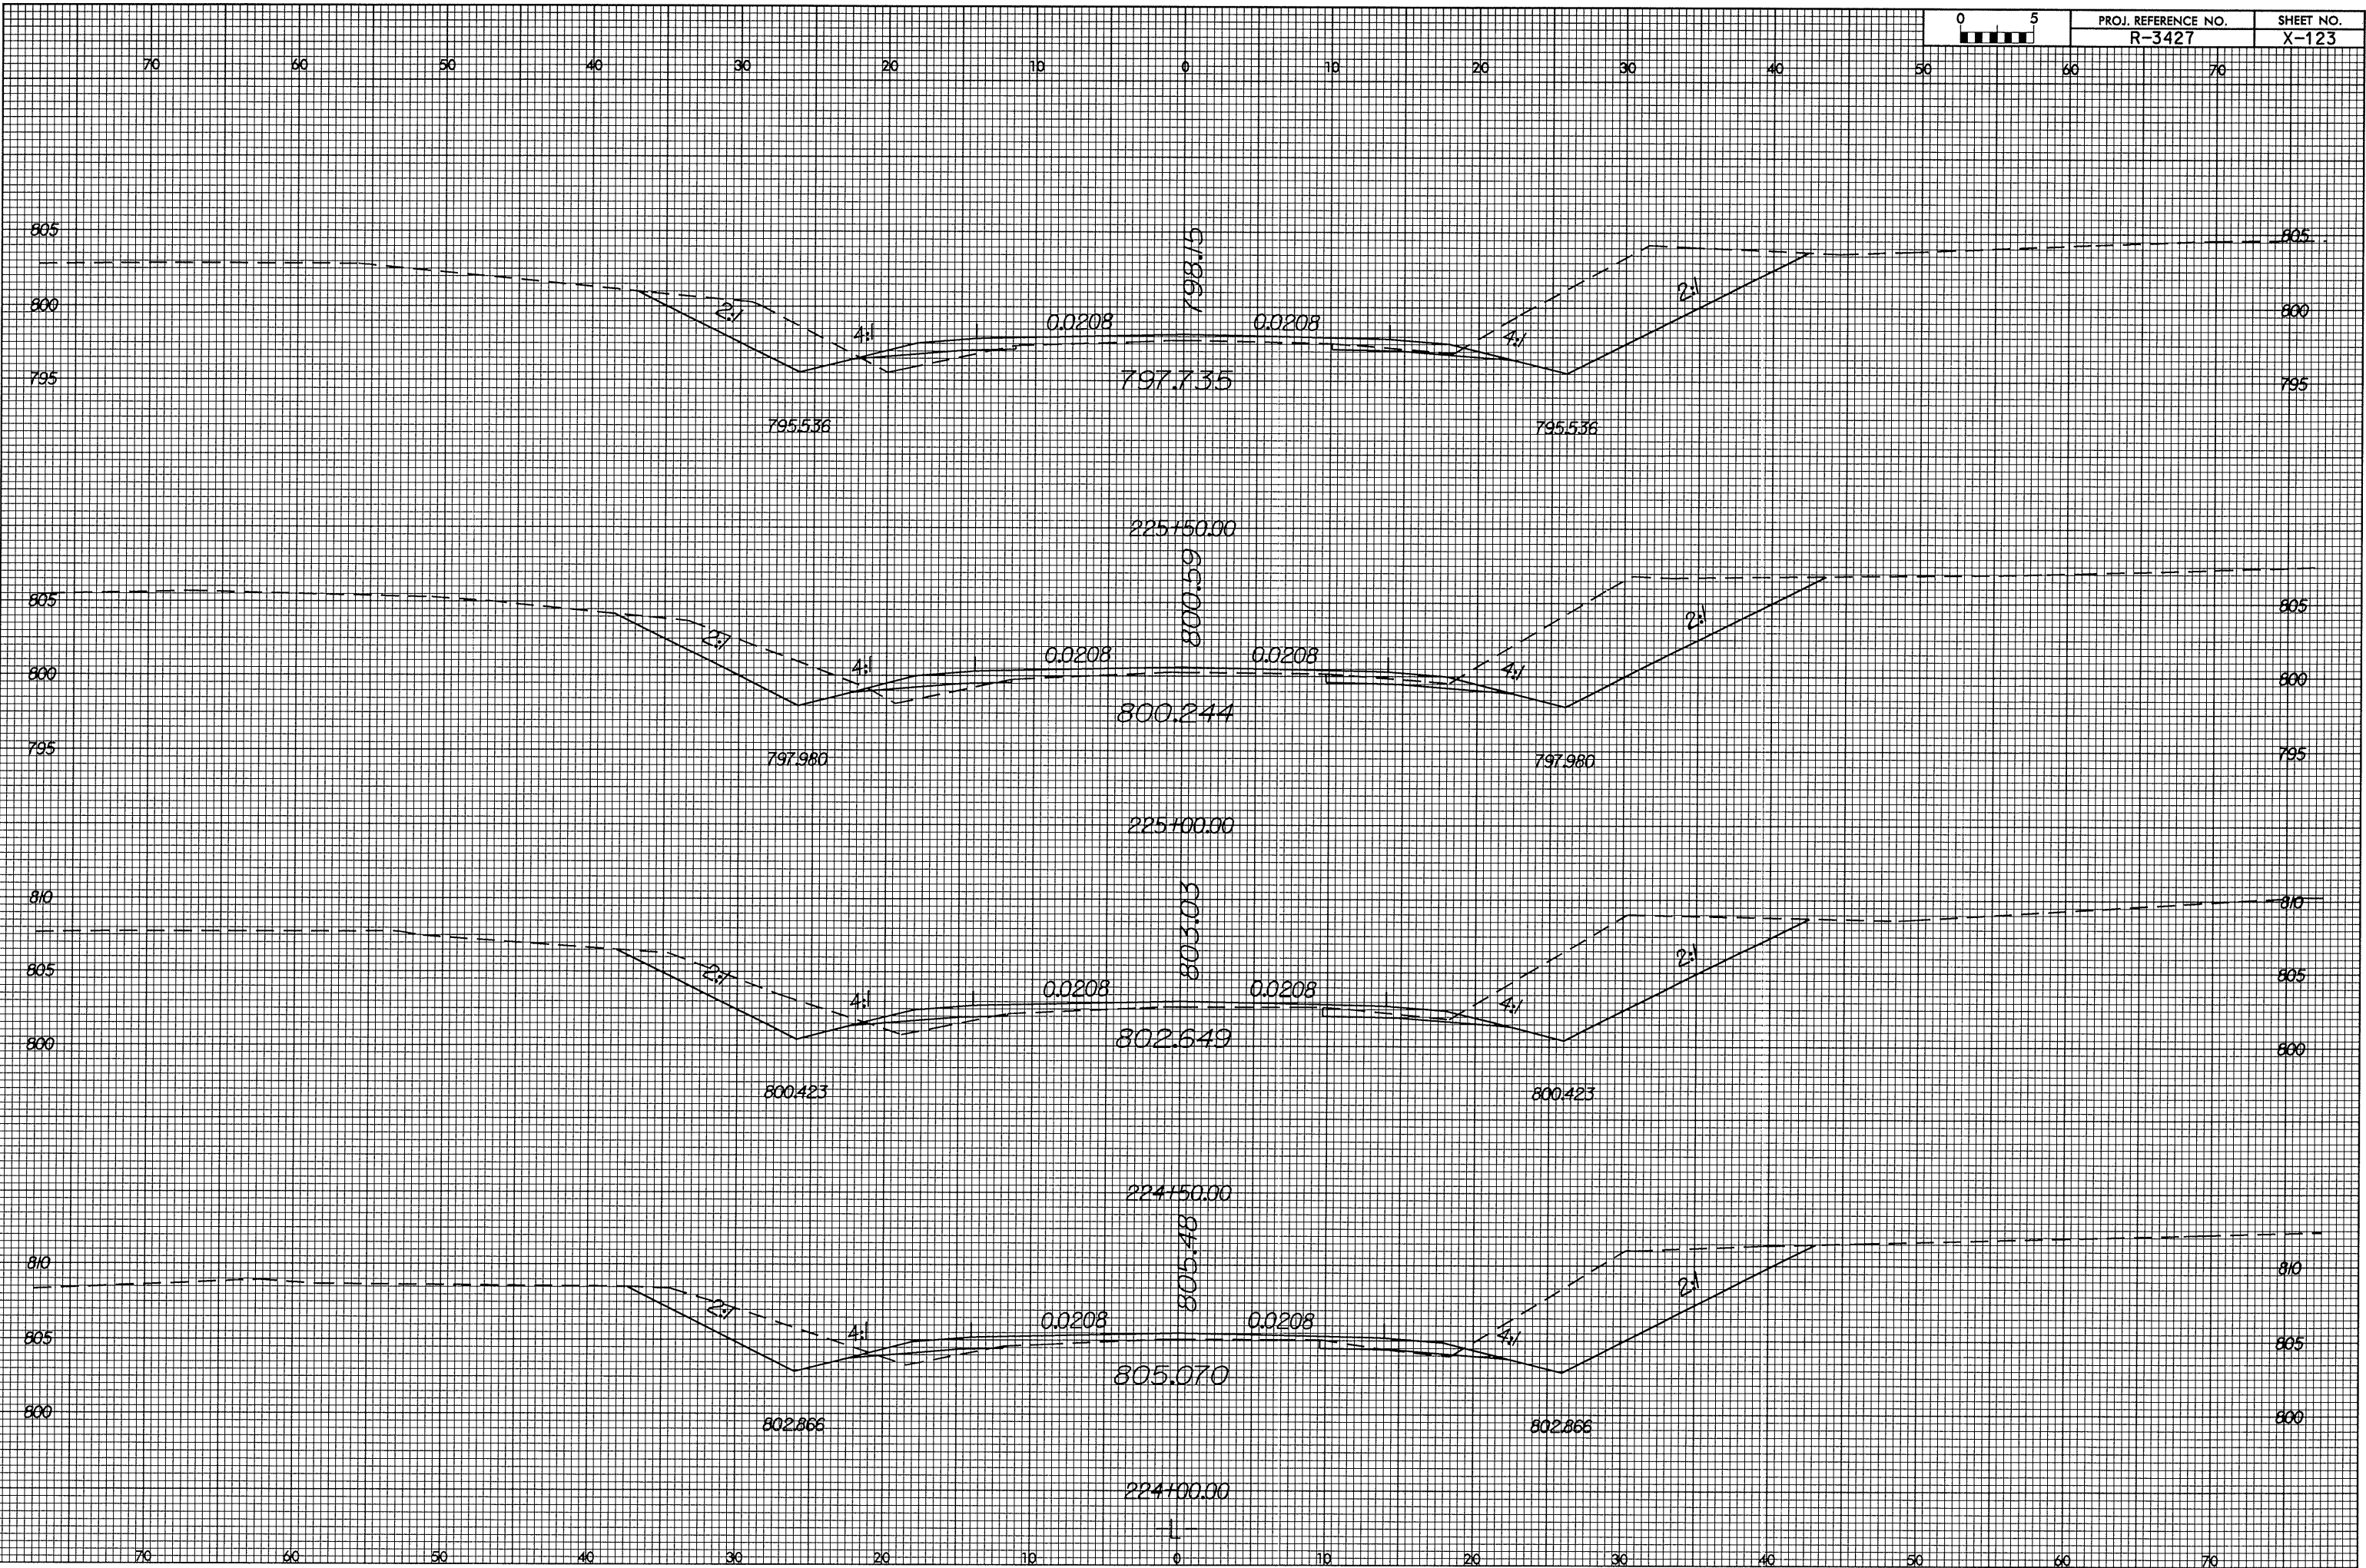

5-JUL-2004 12:14  
R:\01\1R347\01\27\shyl-xpl.dgn  
Shyl