



8/23/99

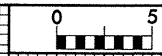

PROJ. REFERENCE NO.	SHEET NO.
R-3427	X-121

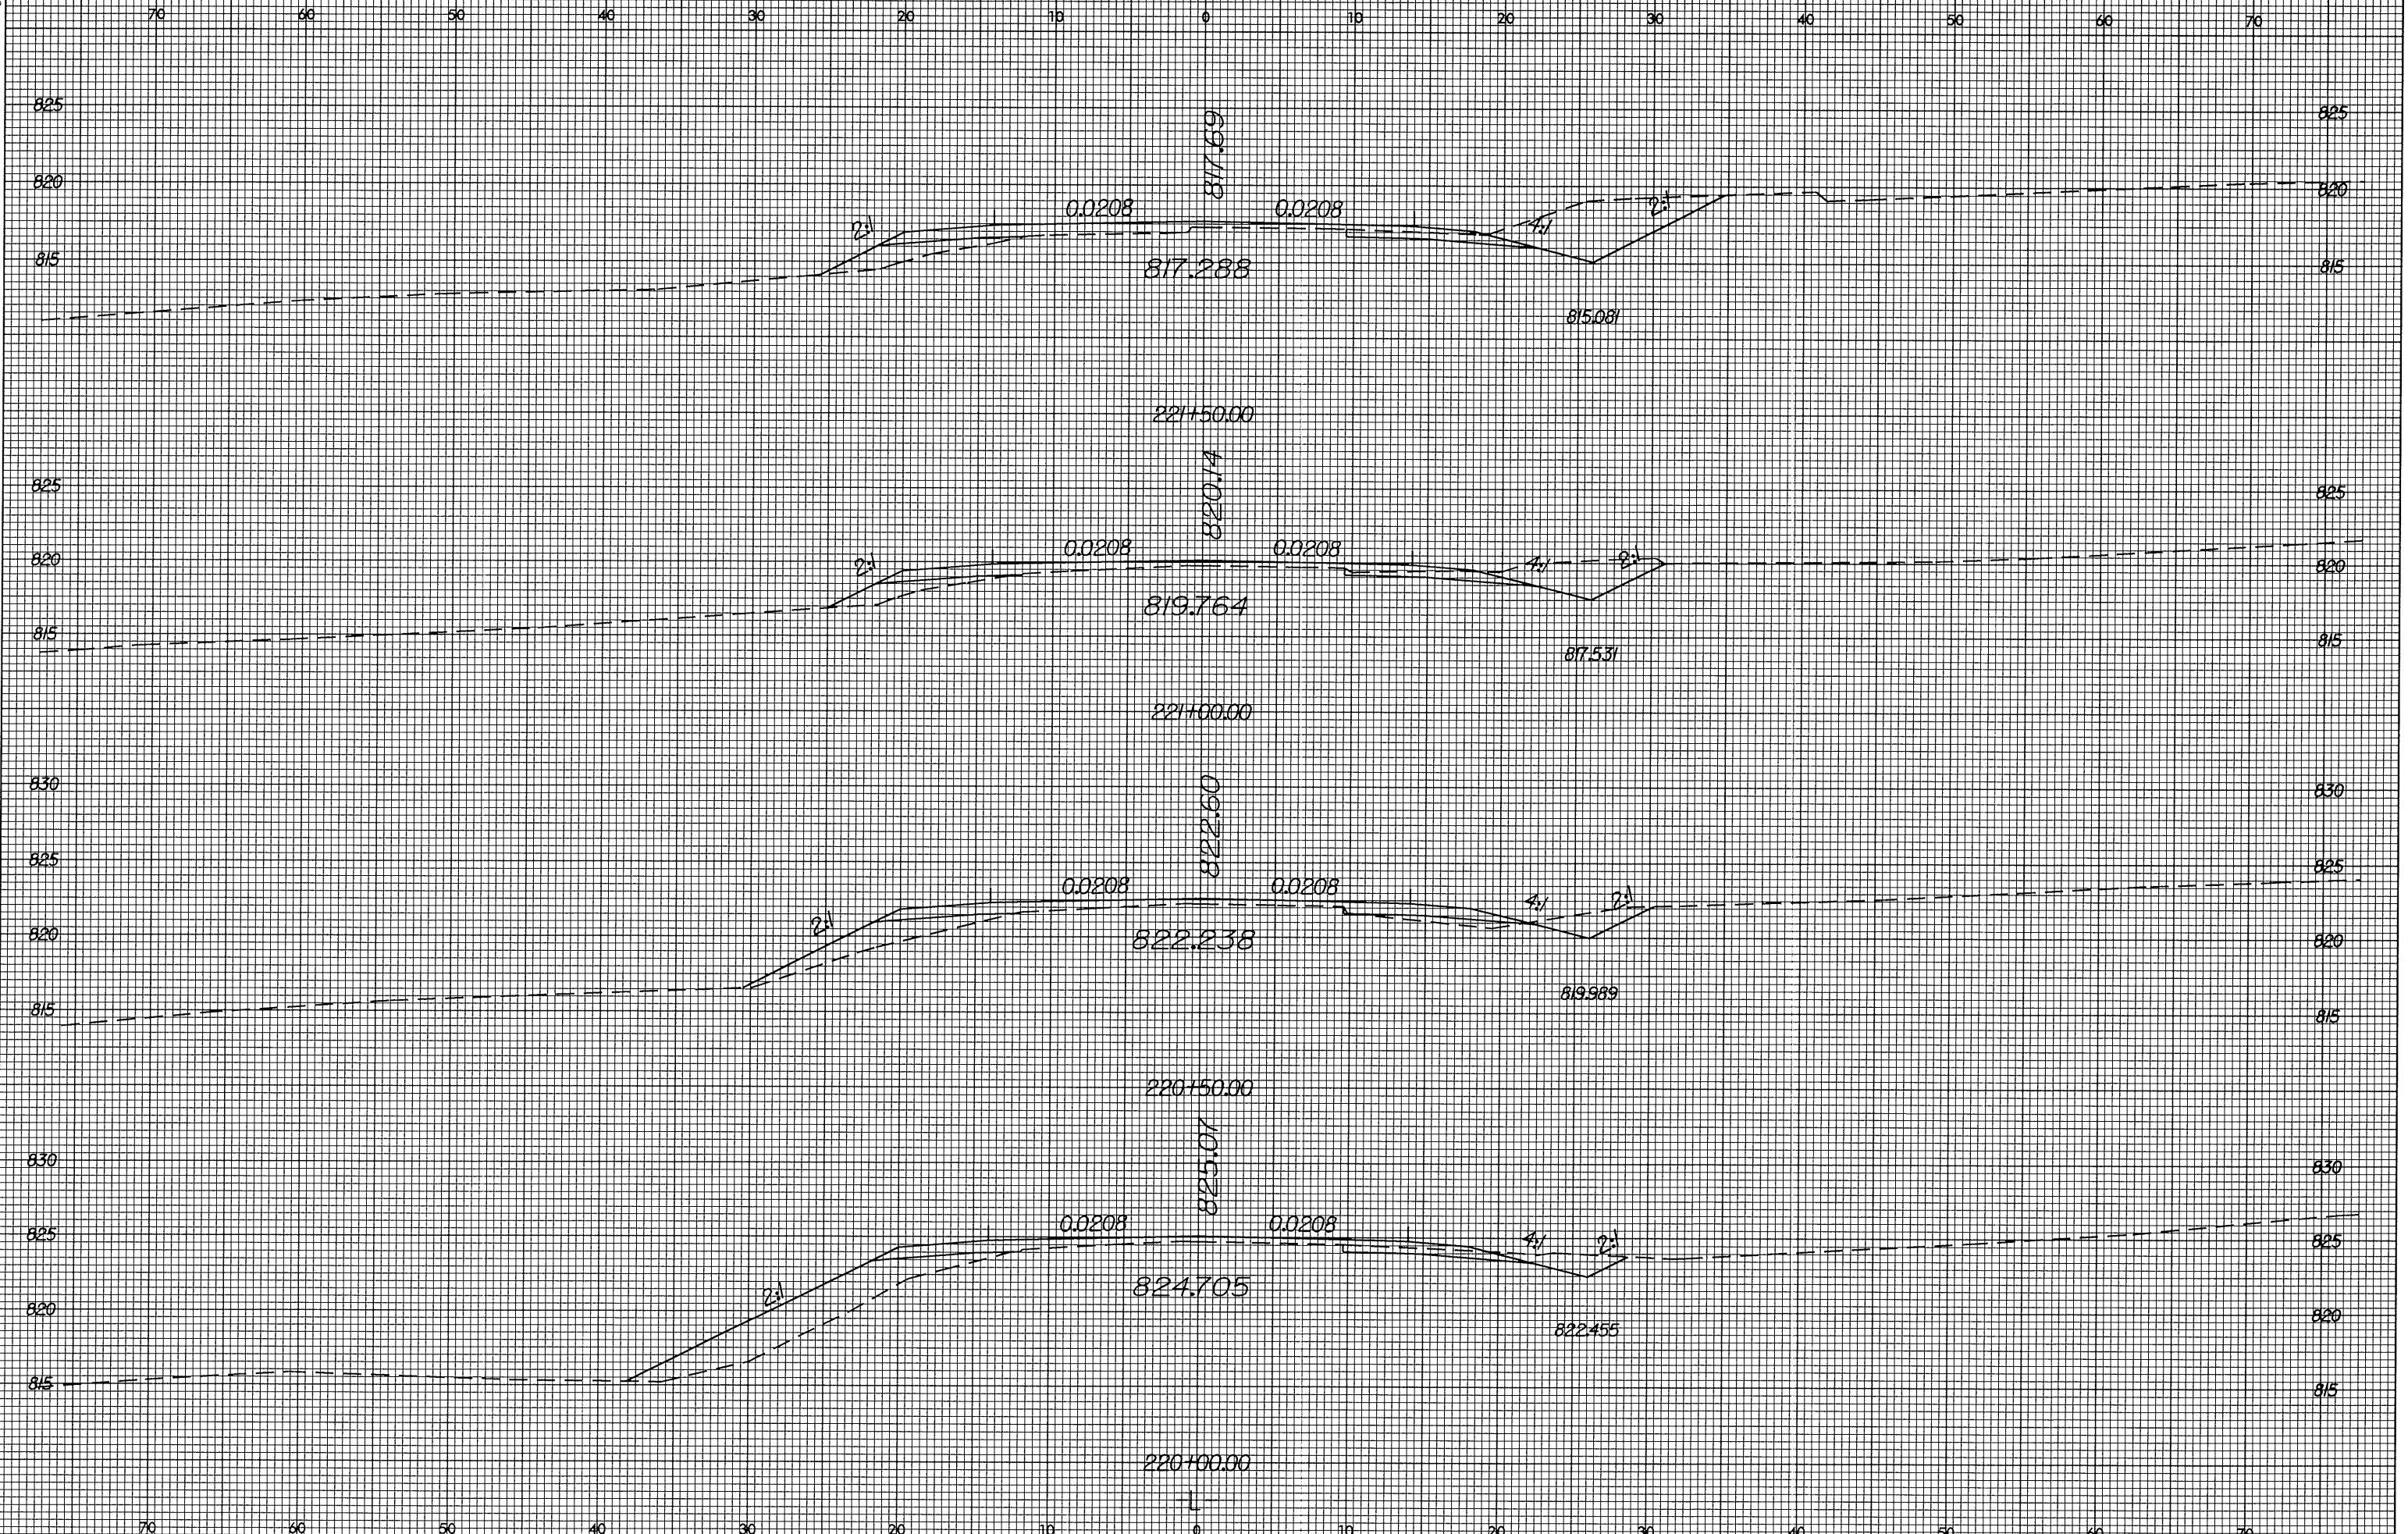

15-JUL-2004 12:11  
F:\01\13342\01\060581.dgn