


8/23/99



PROJ. REFERENCE NO. R-3427	SHEET NO. X-111
-------------------------------	--------------------

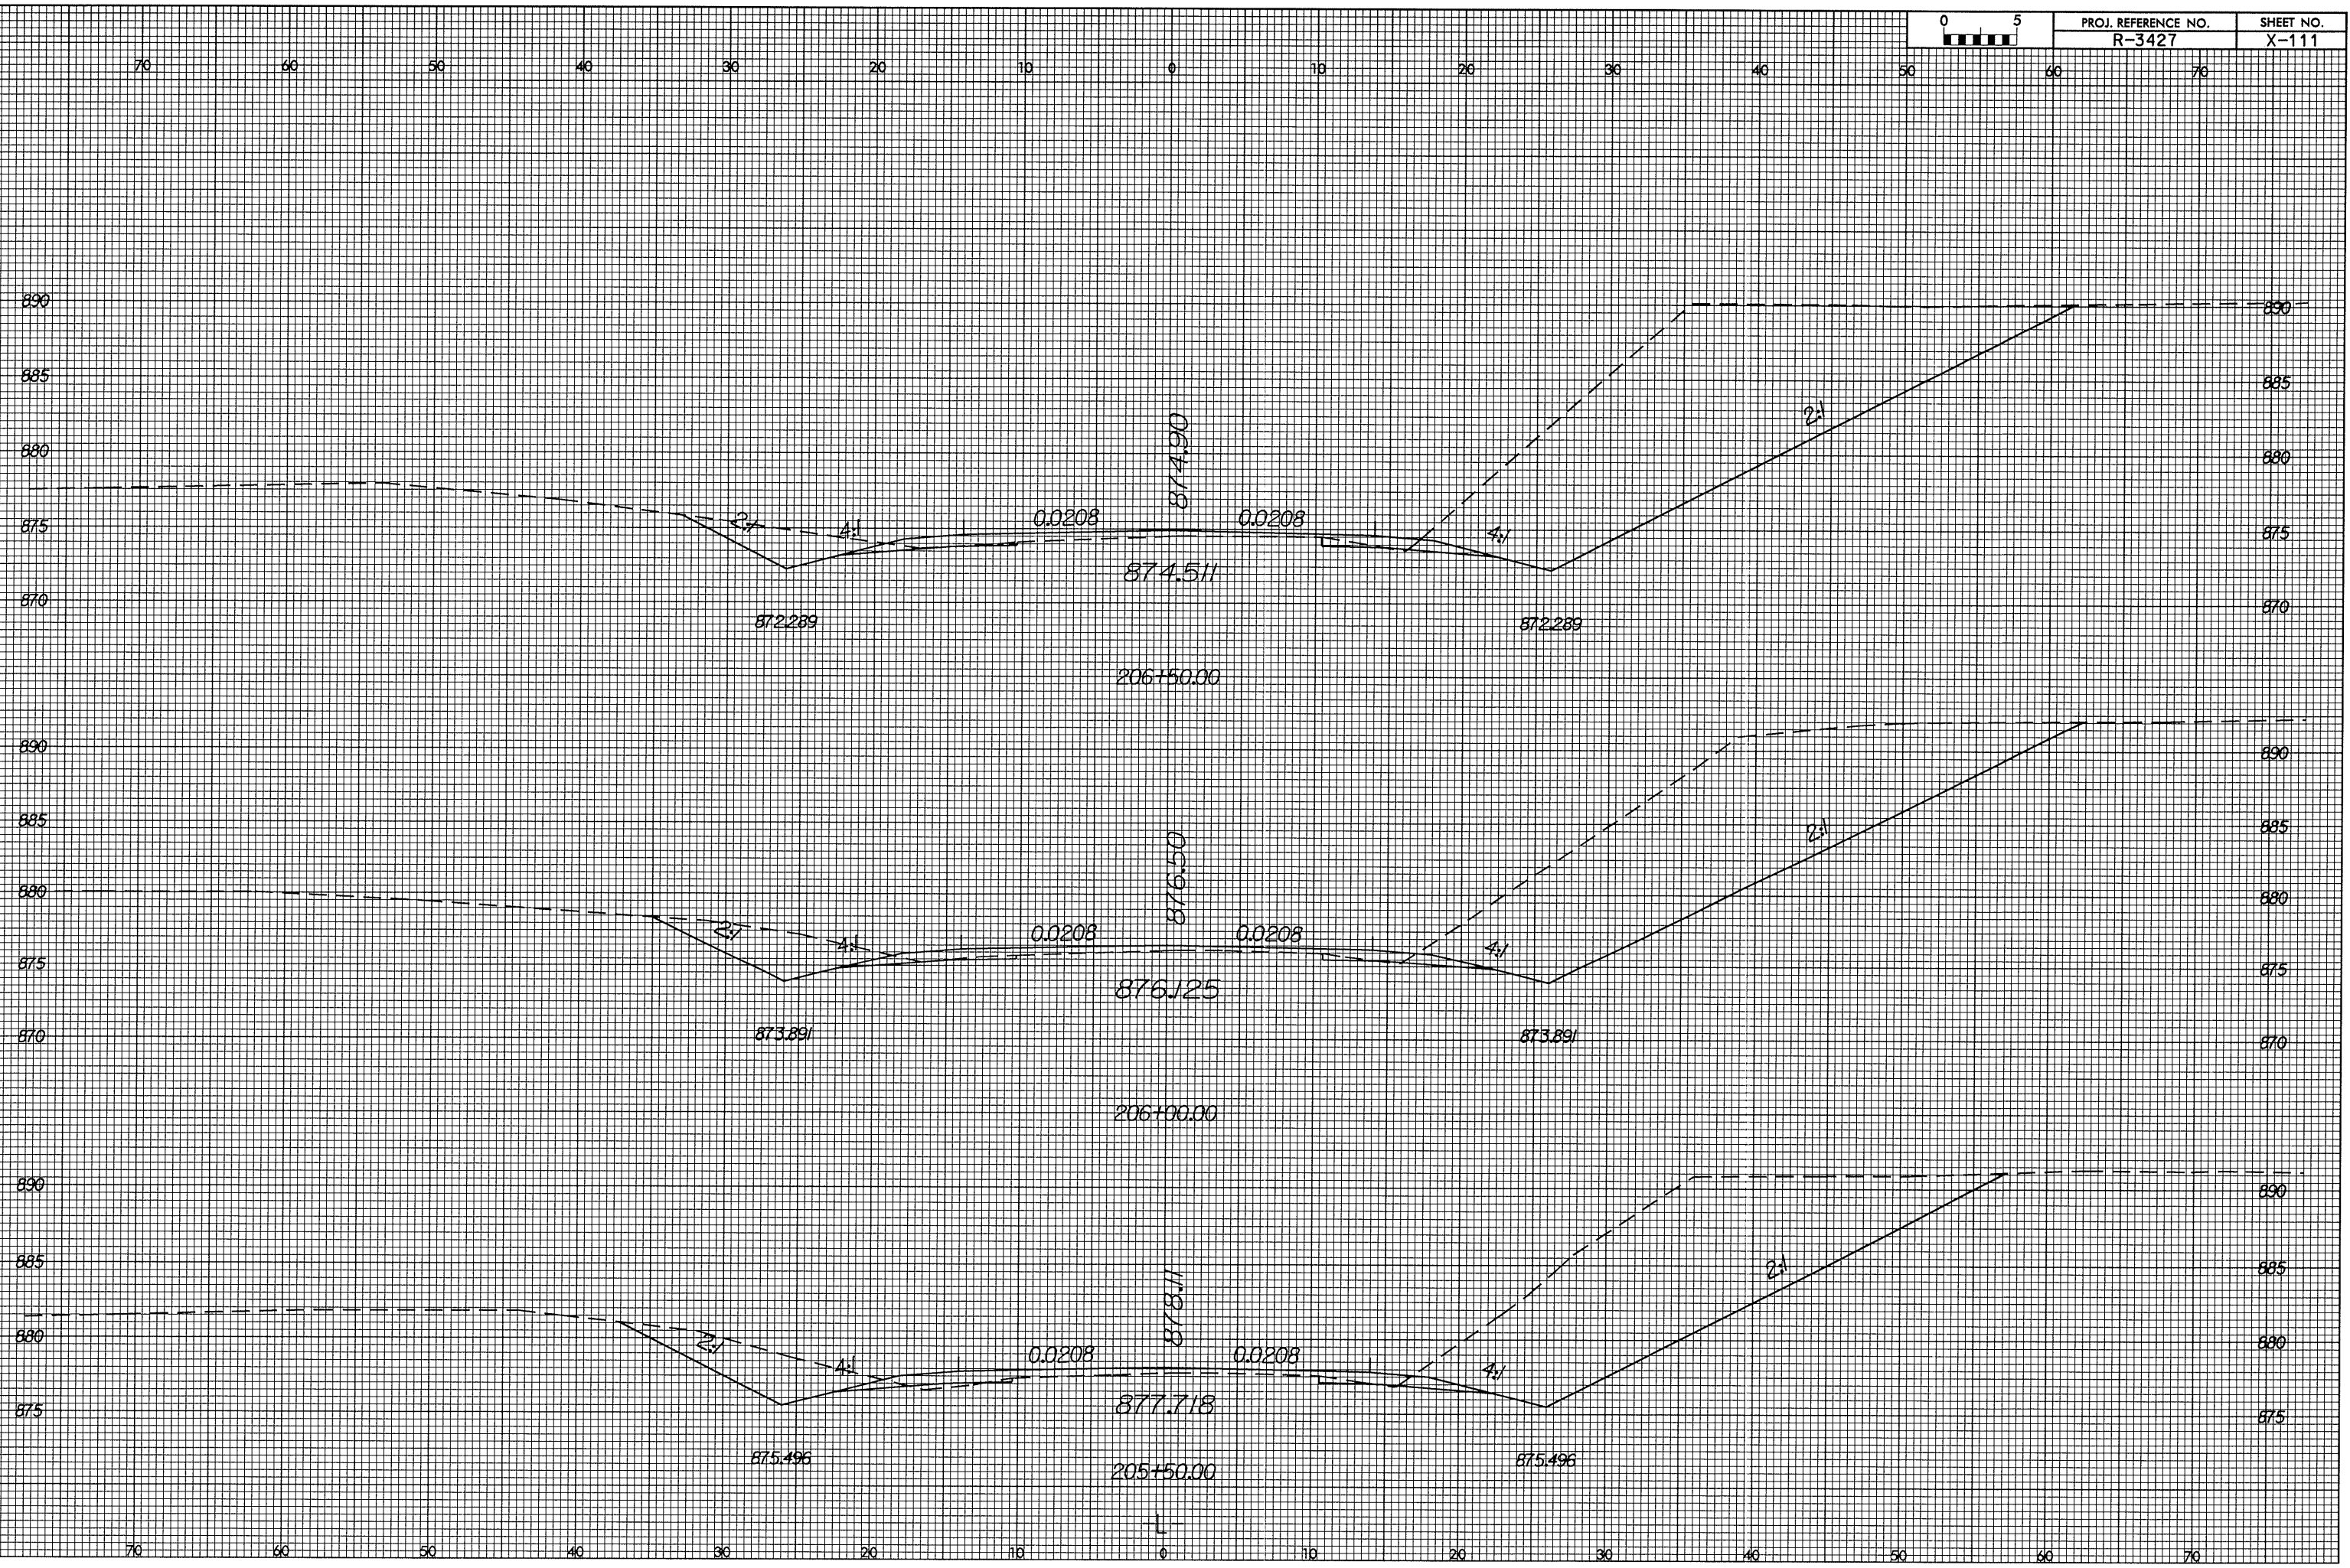

5-JUL-2004 11:57
C:\PROJ\3427\01\205\ST\011.dgn