



8/23/99

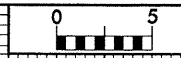

PROJ. REFERENCE NO. R-3427	SHEET NO. X-110
-------------------------------	--------------------

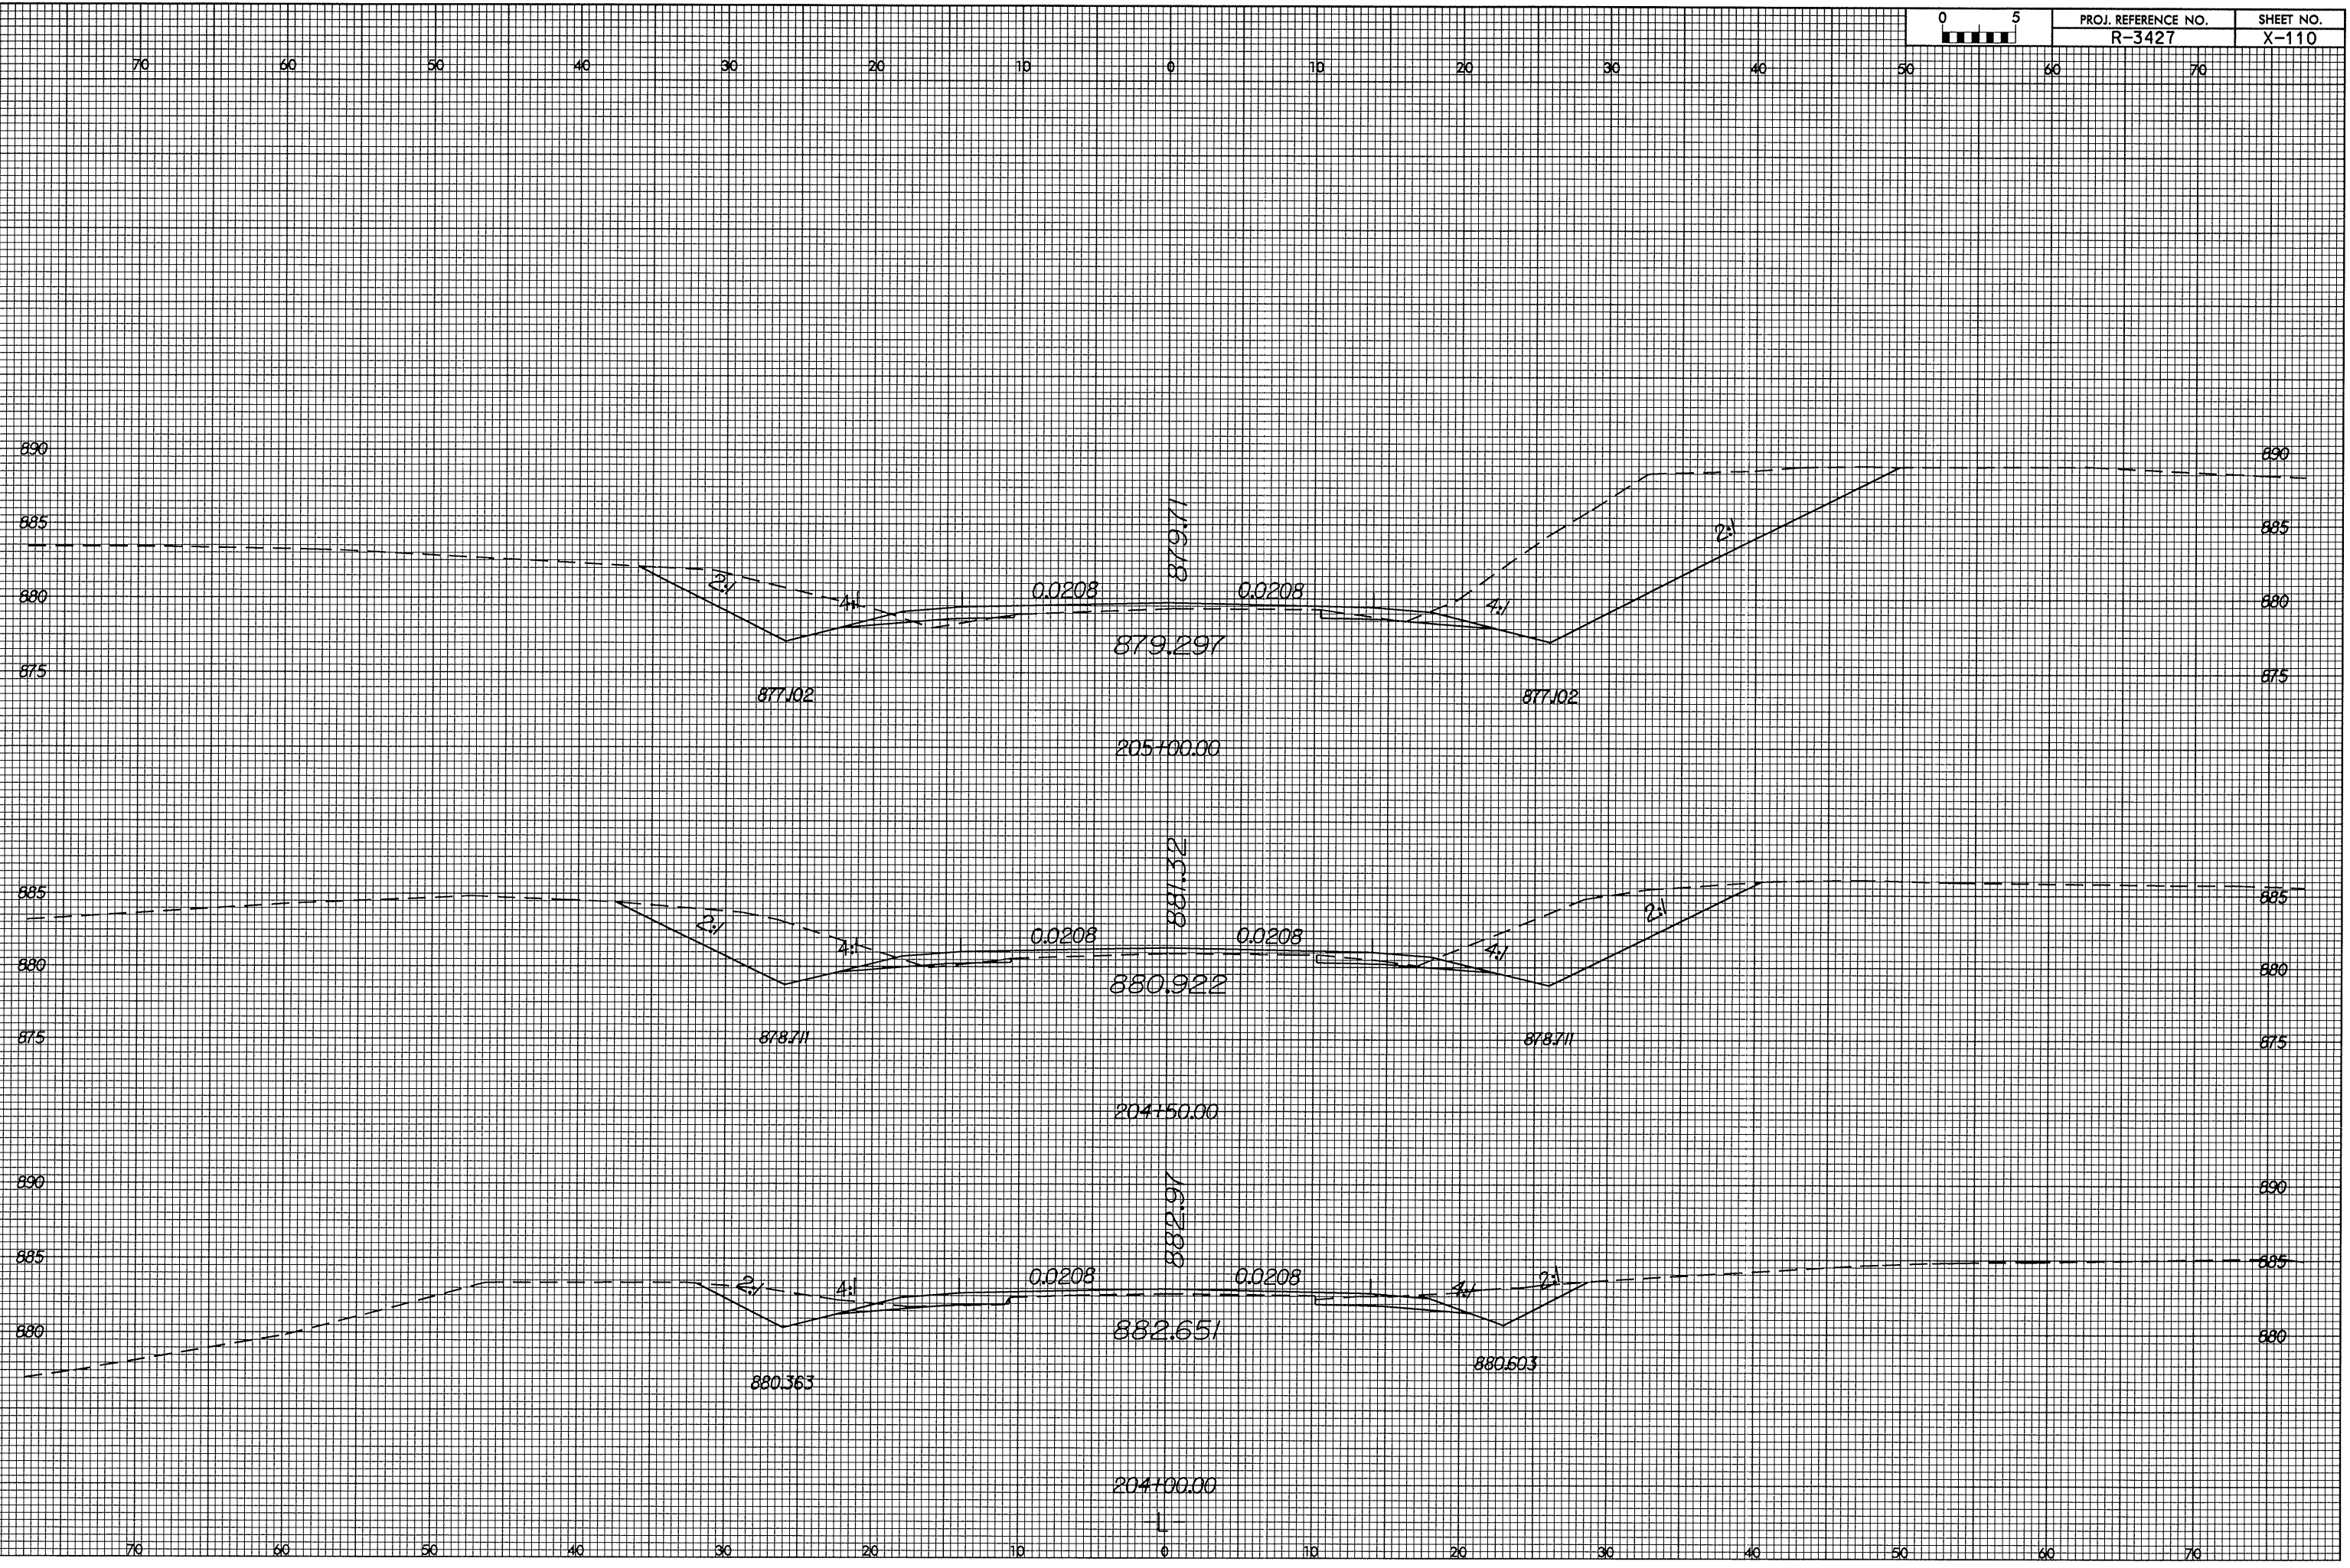

15-JUL-2004 11:56  
 F:\ROY\AR3427\X-110.dwg  
 8/23/99