


8/23/99

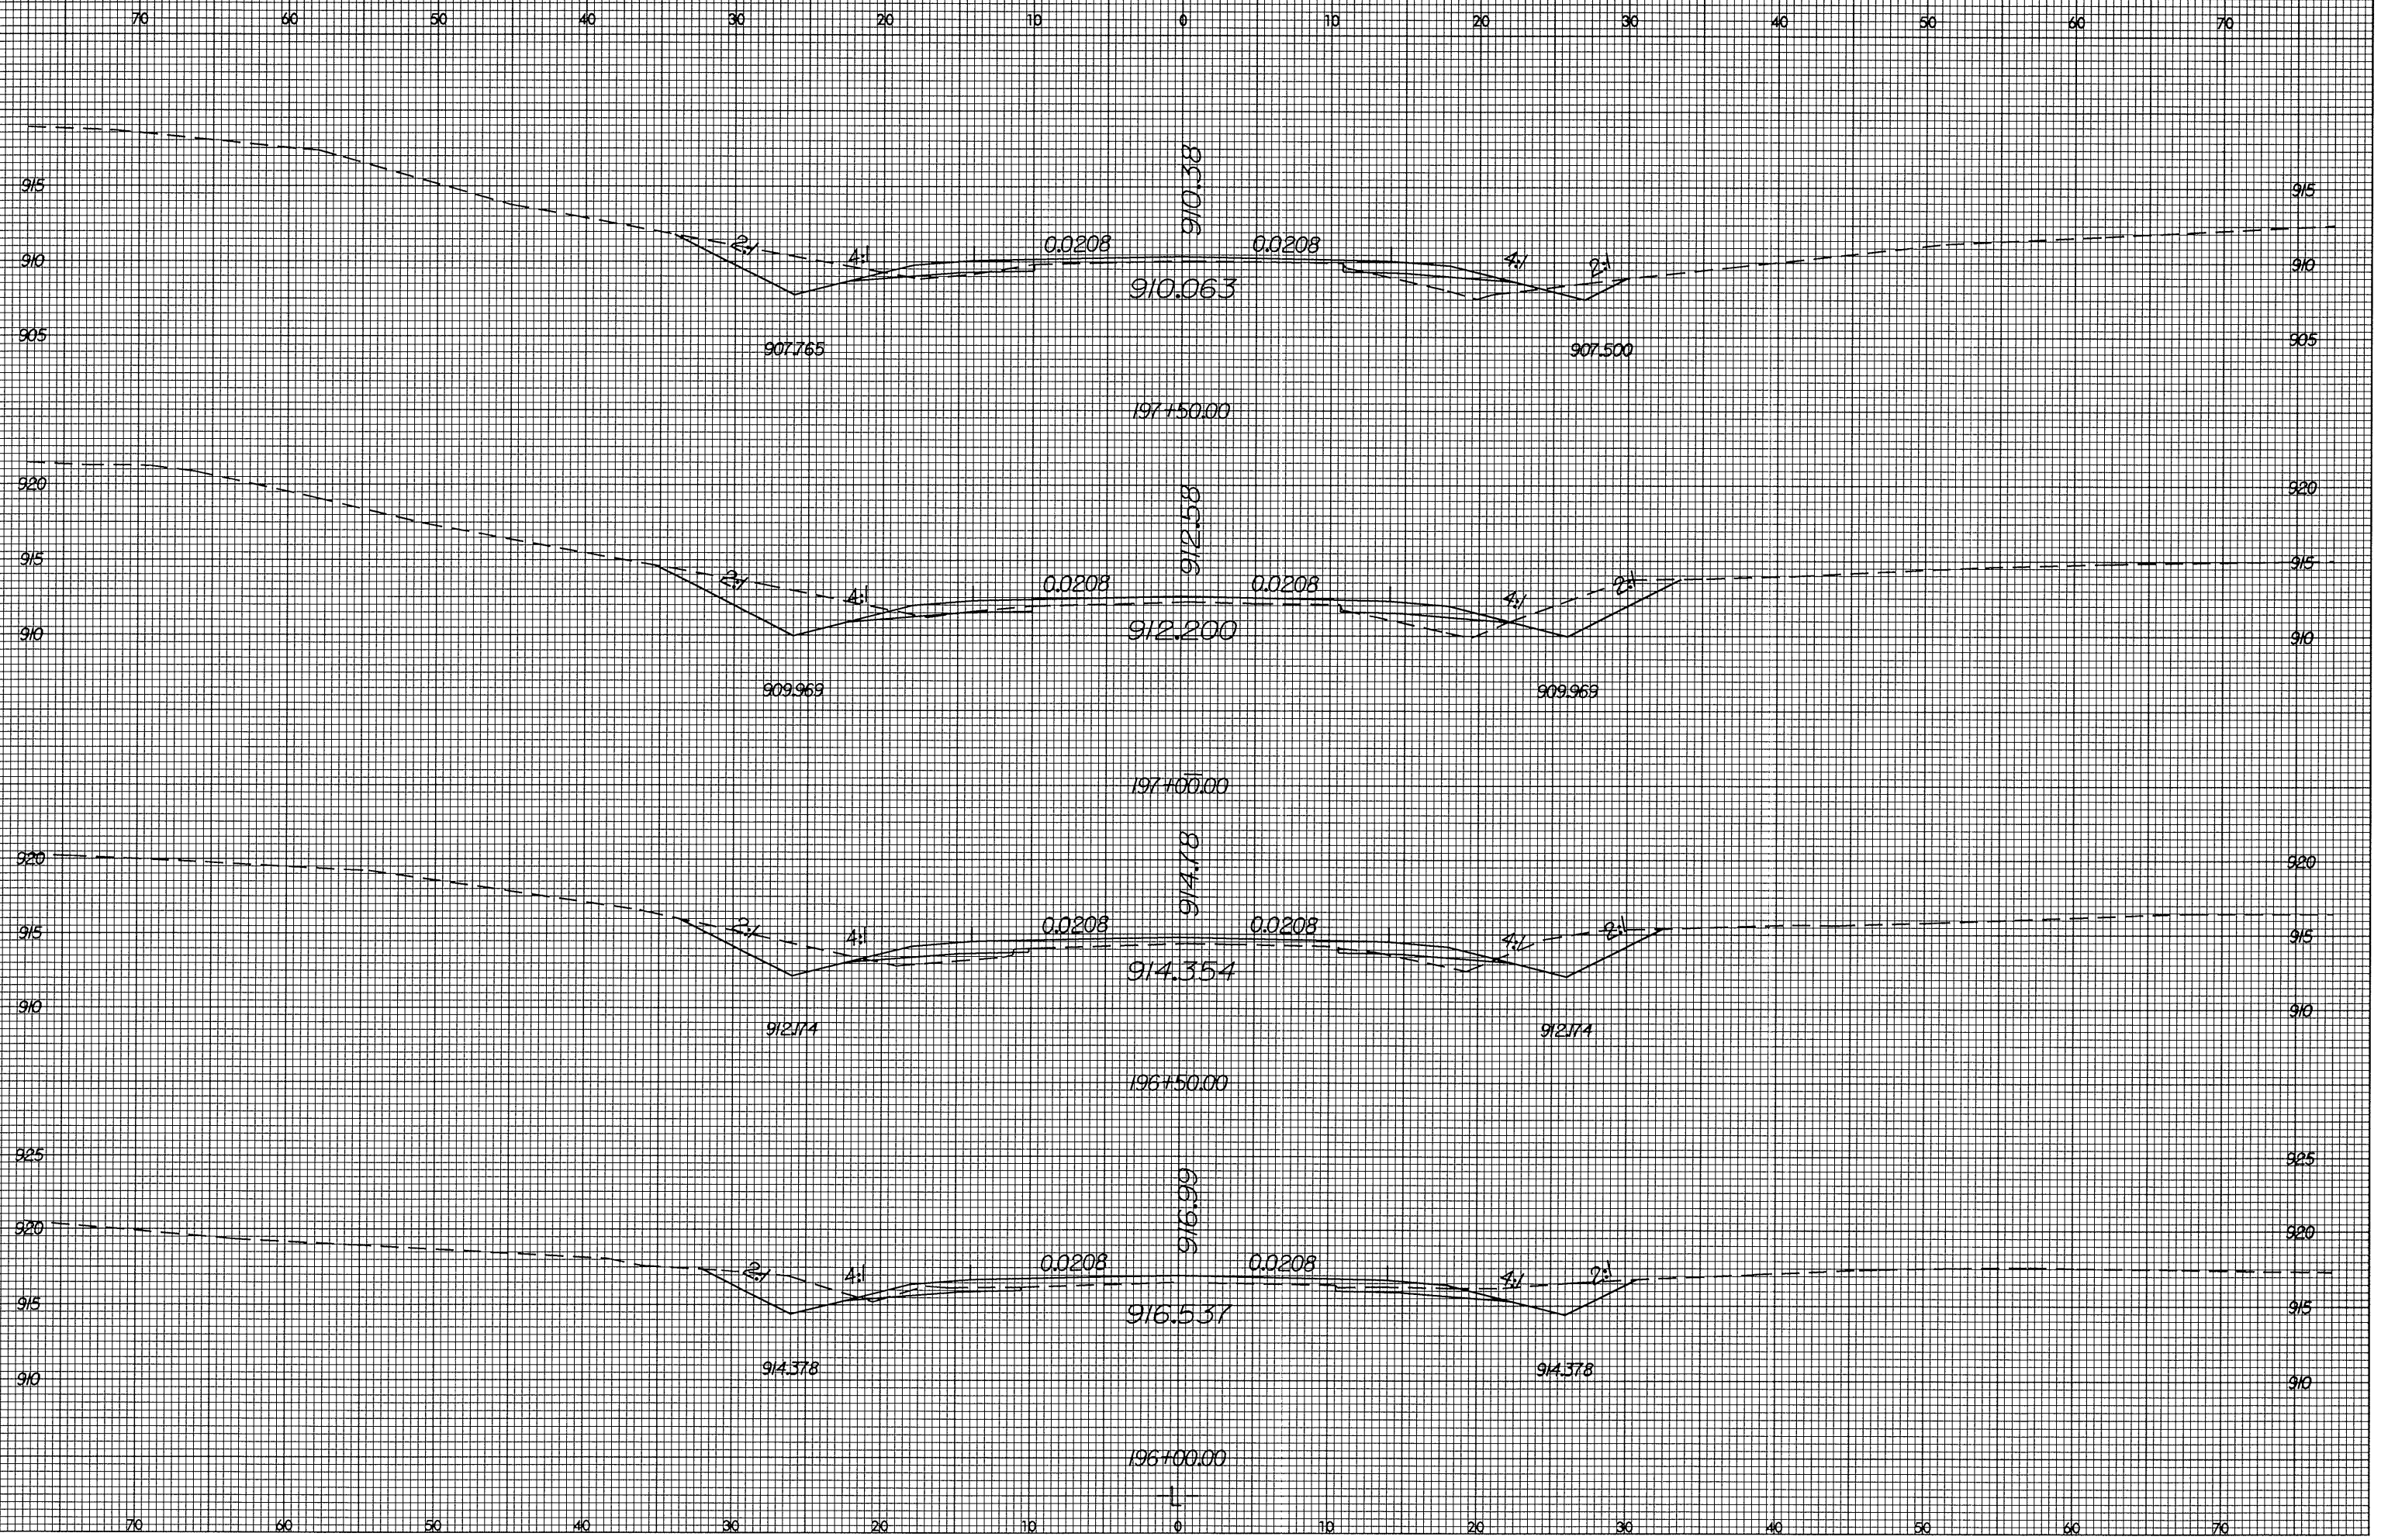

PROJ. REFERENCE NO.	SHEET NO.
R-3427	X-106



15 JUL 2004 11:50 AM
R:\PROJ\3427\DIR\205R\1.dgn