


8/23/99

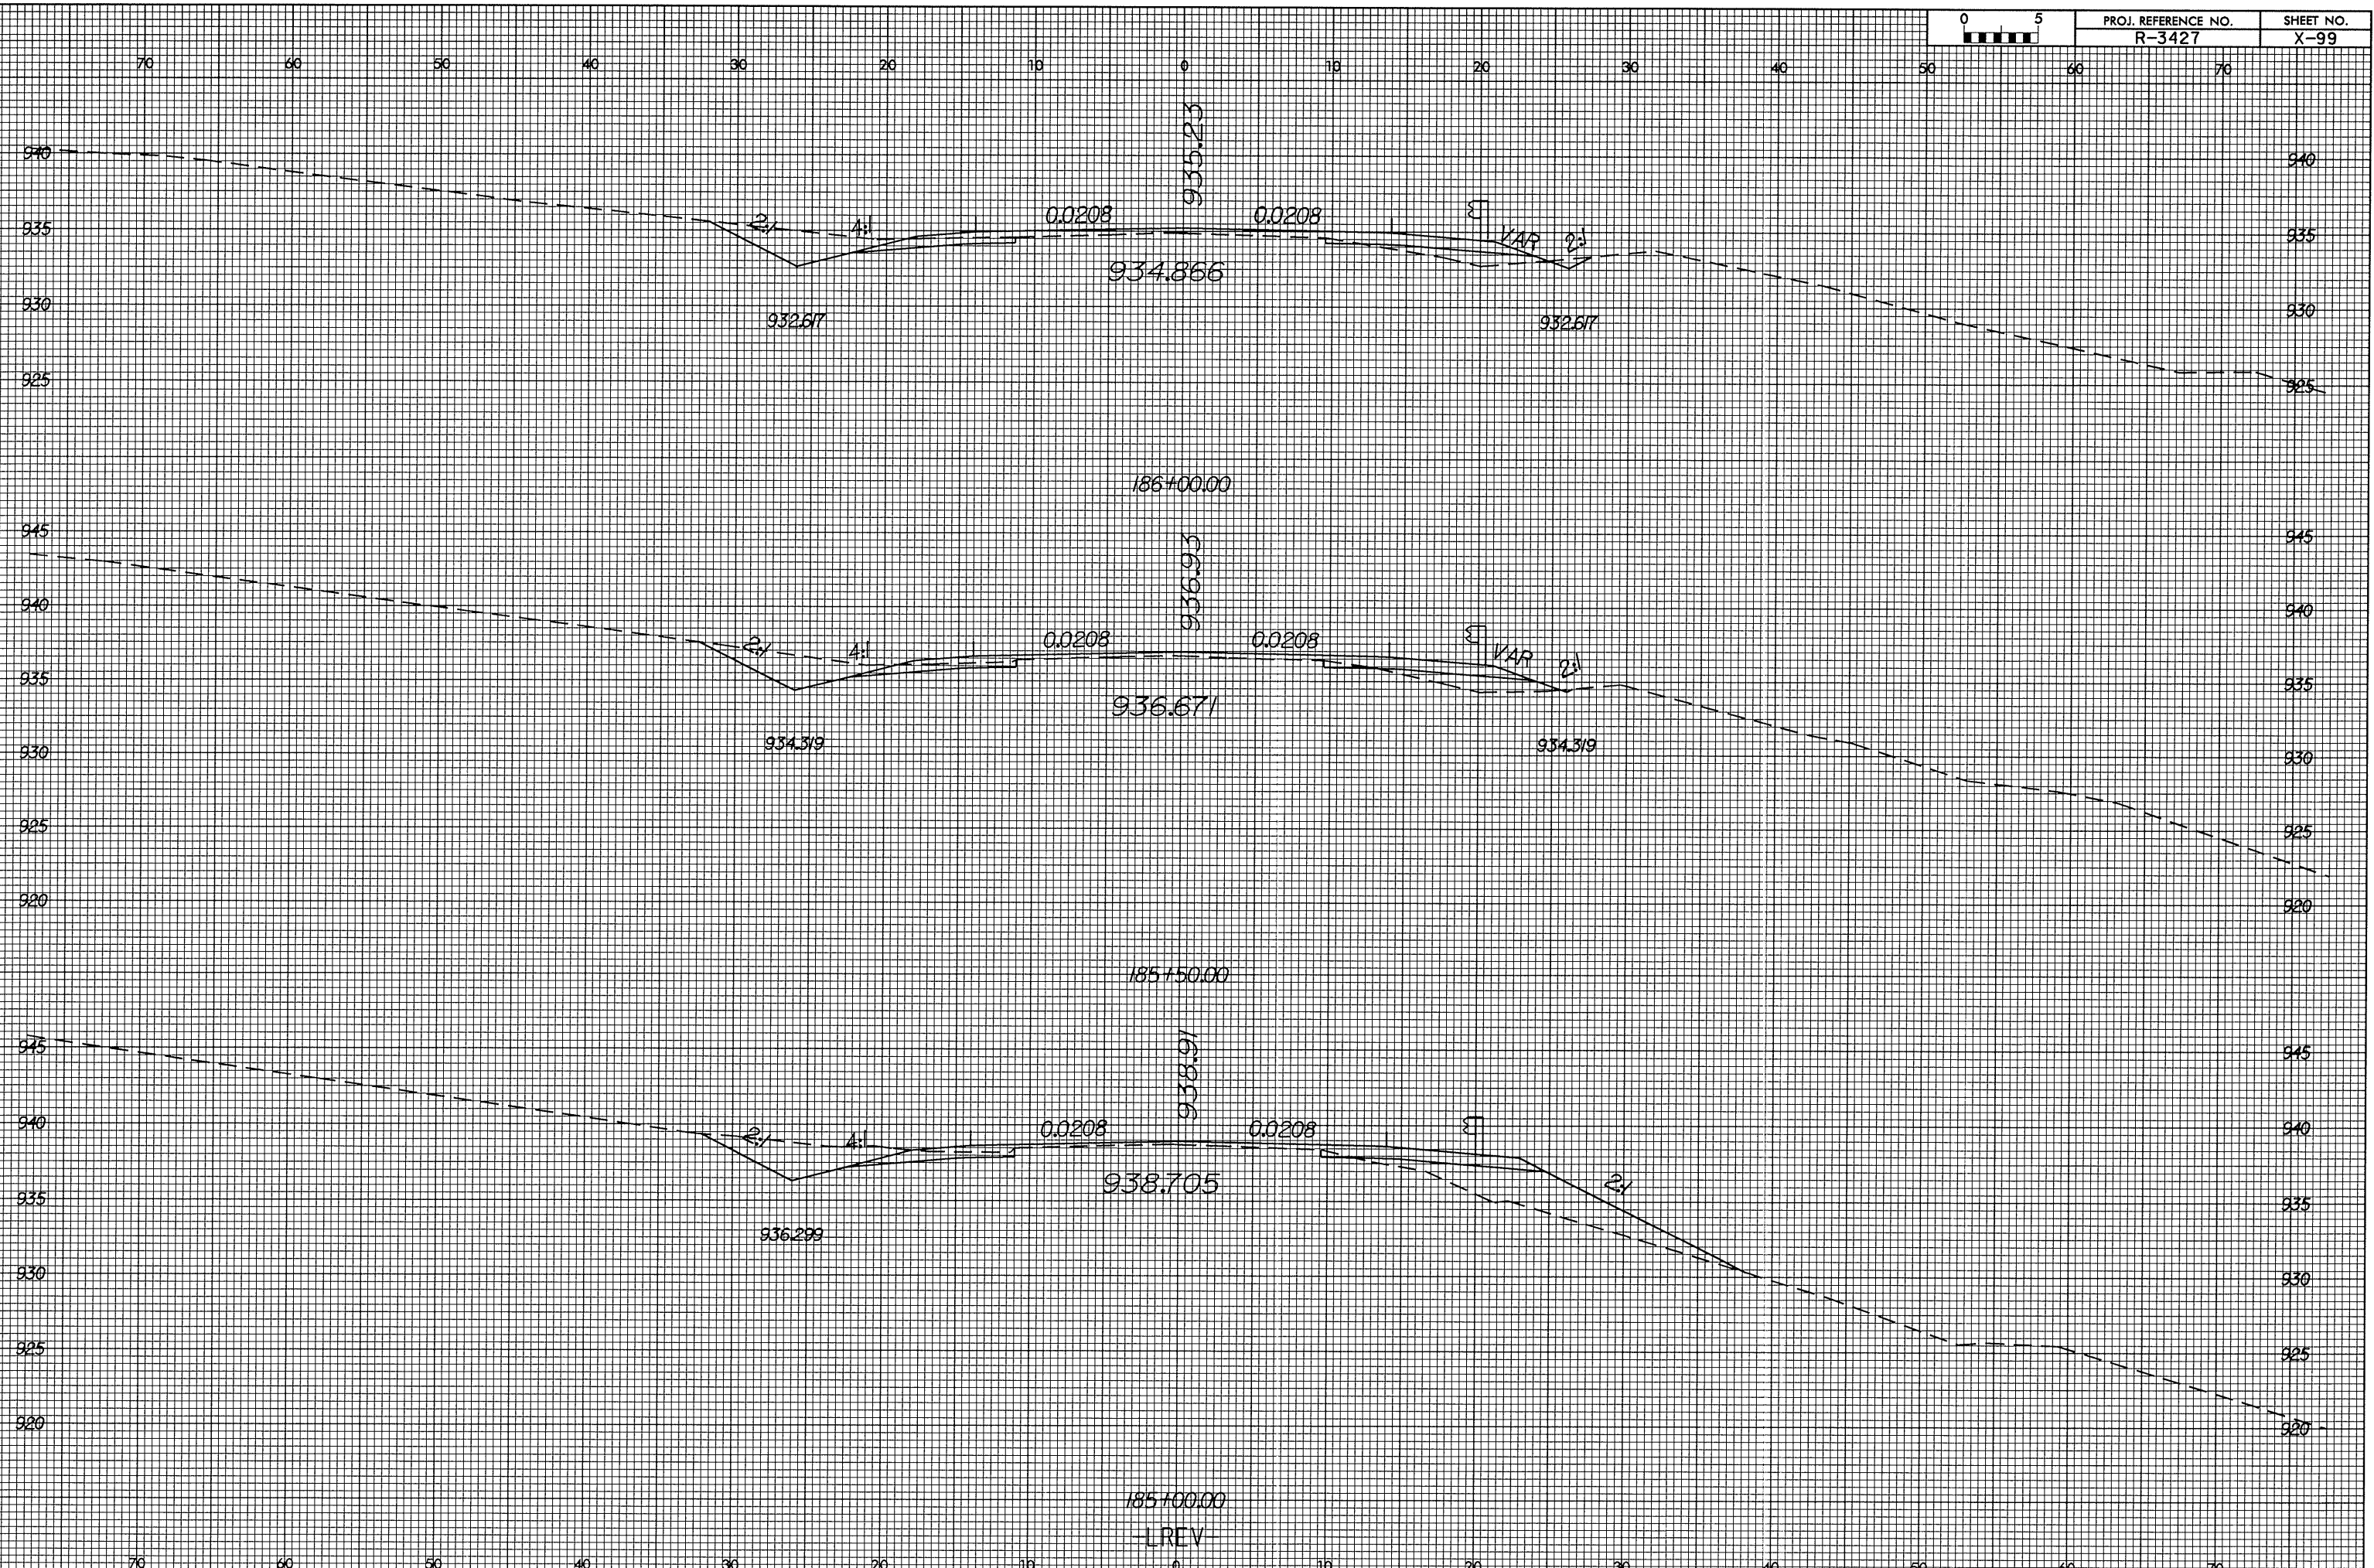

15-JUL-2004 11:04
F:\PROJECTS\3427\X-99.dgn
Author: AL DUCASRV

185+00.00
LREV