

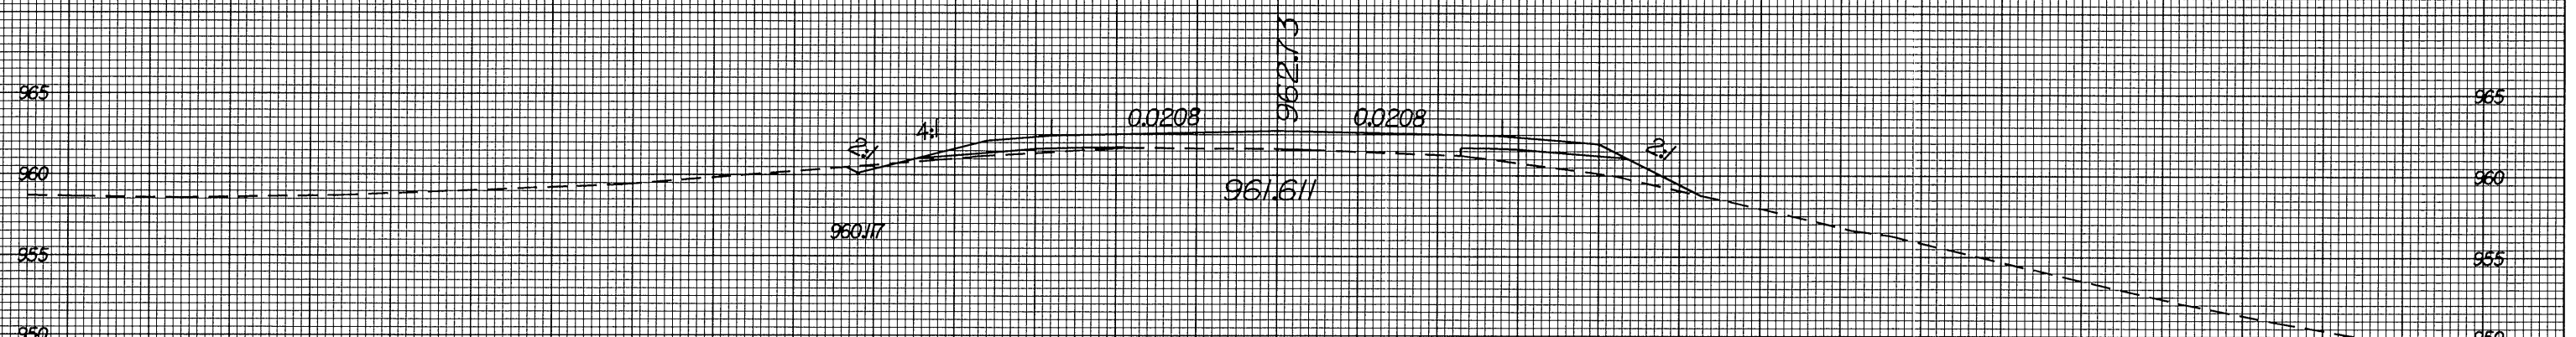


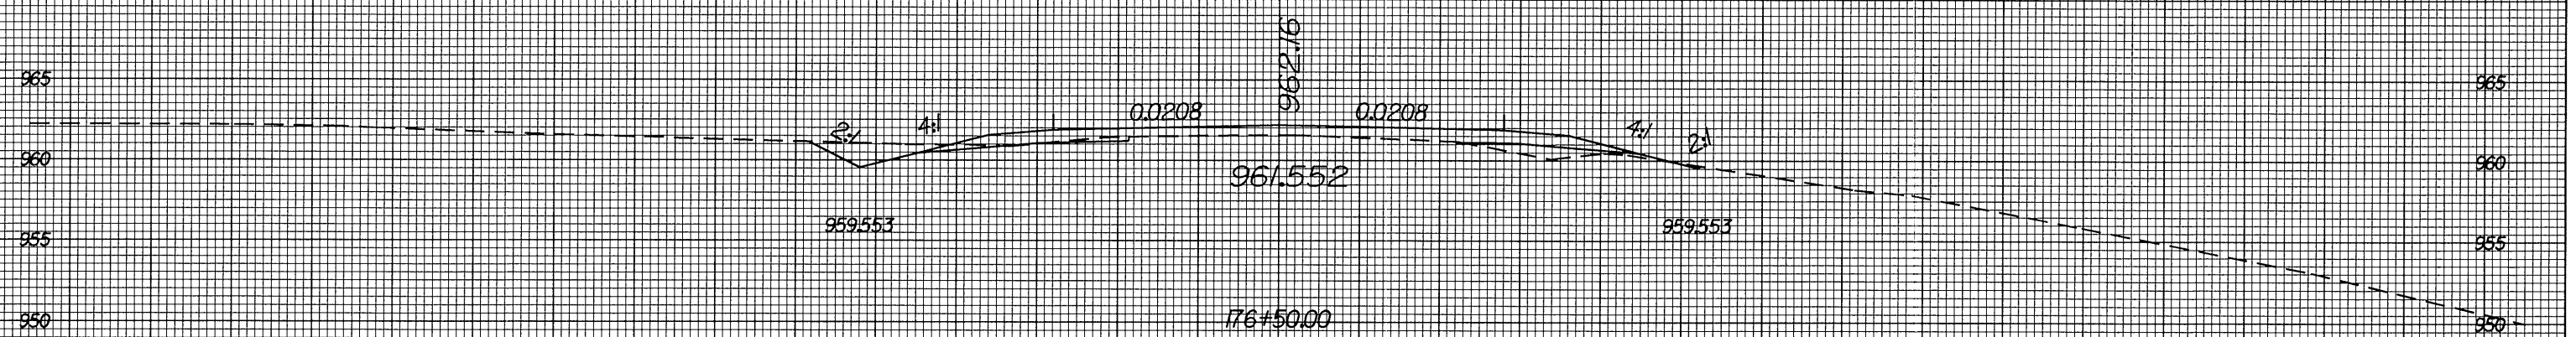

70 60 50 40 30 20 10 0 10 20 30 40 50 60 70

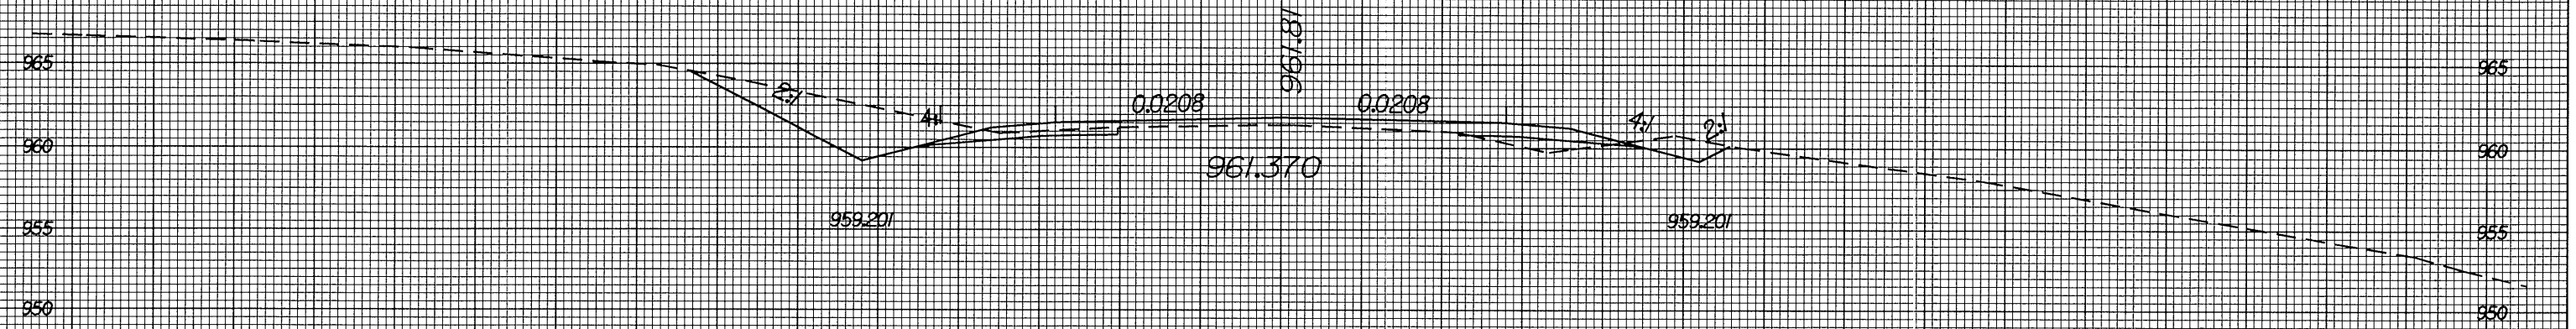

70 60 50 40 30 20 10 0 10 20 30 40 50 60 70