


8/23/99

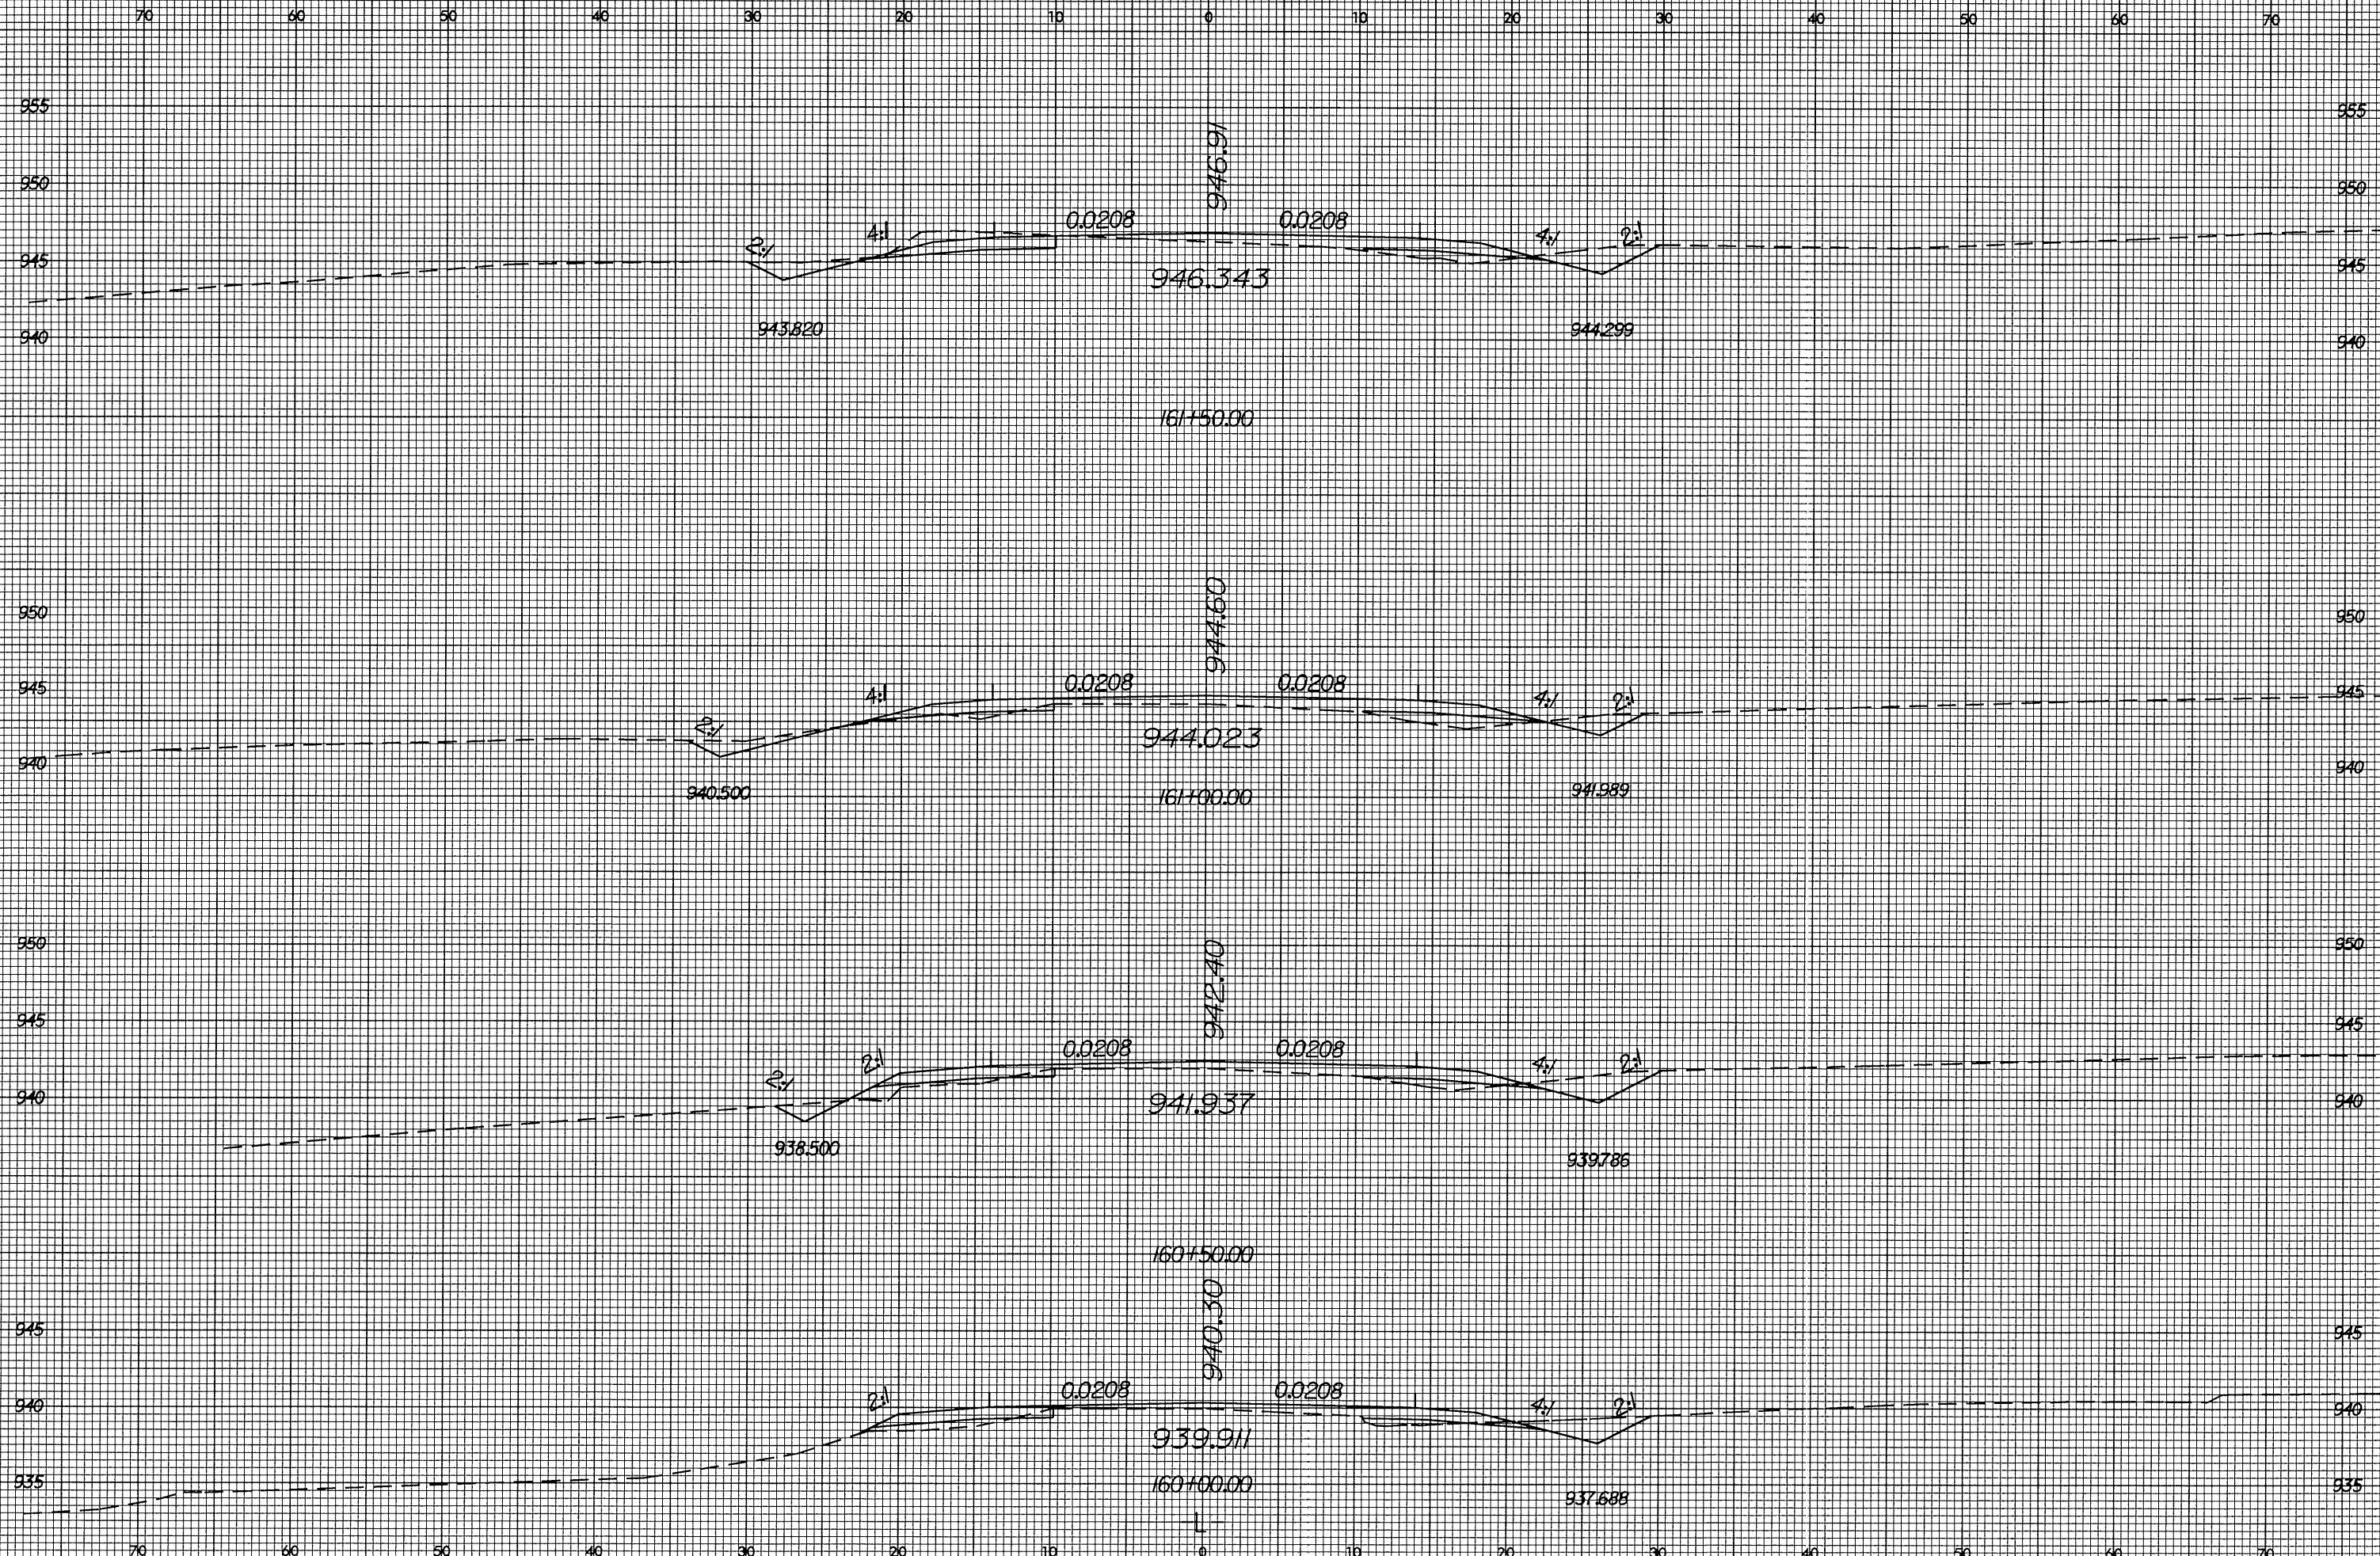

20-AUG-2004 10:32
F:\RD\1\3427\01\60SR\pl.dgn
User: dl60sr