
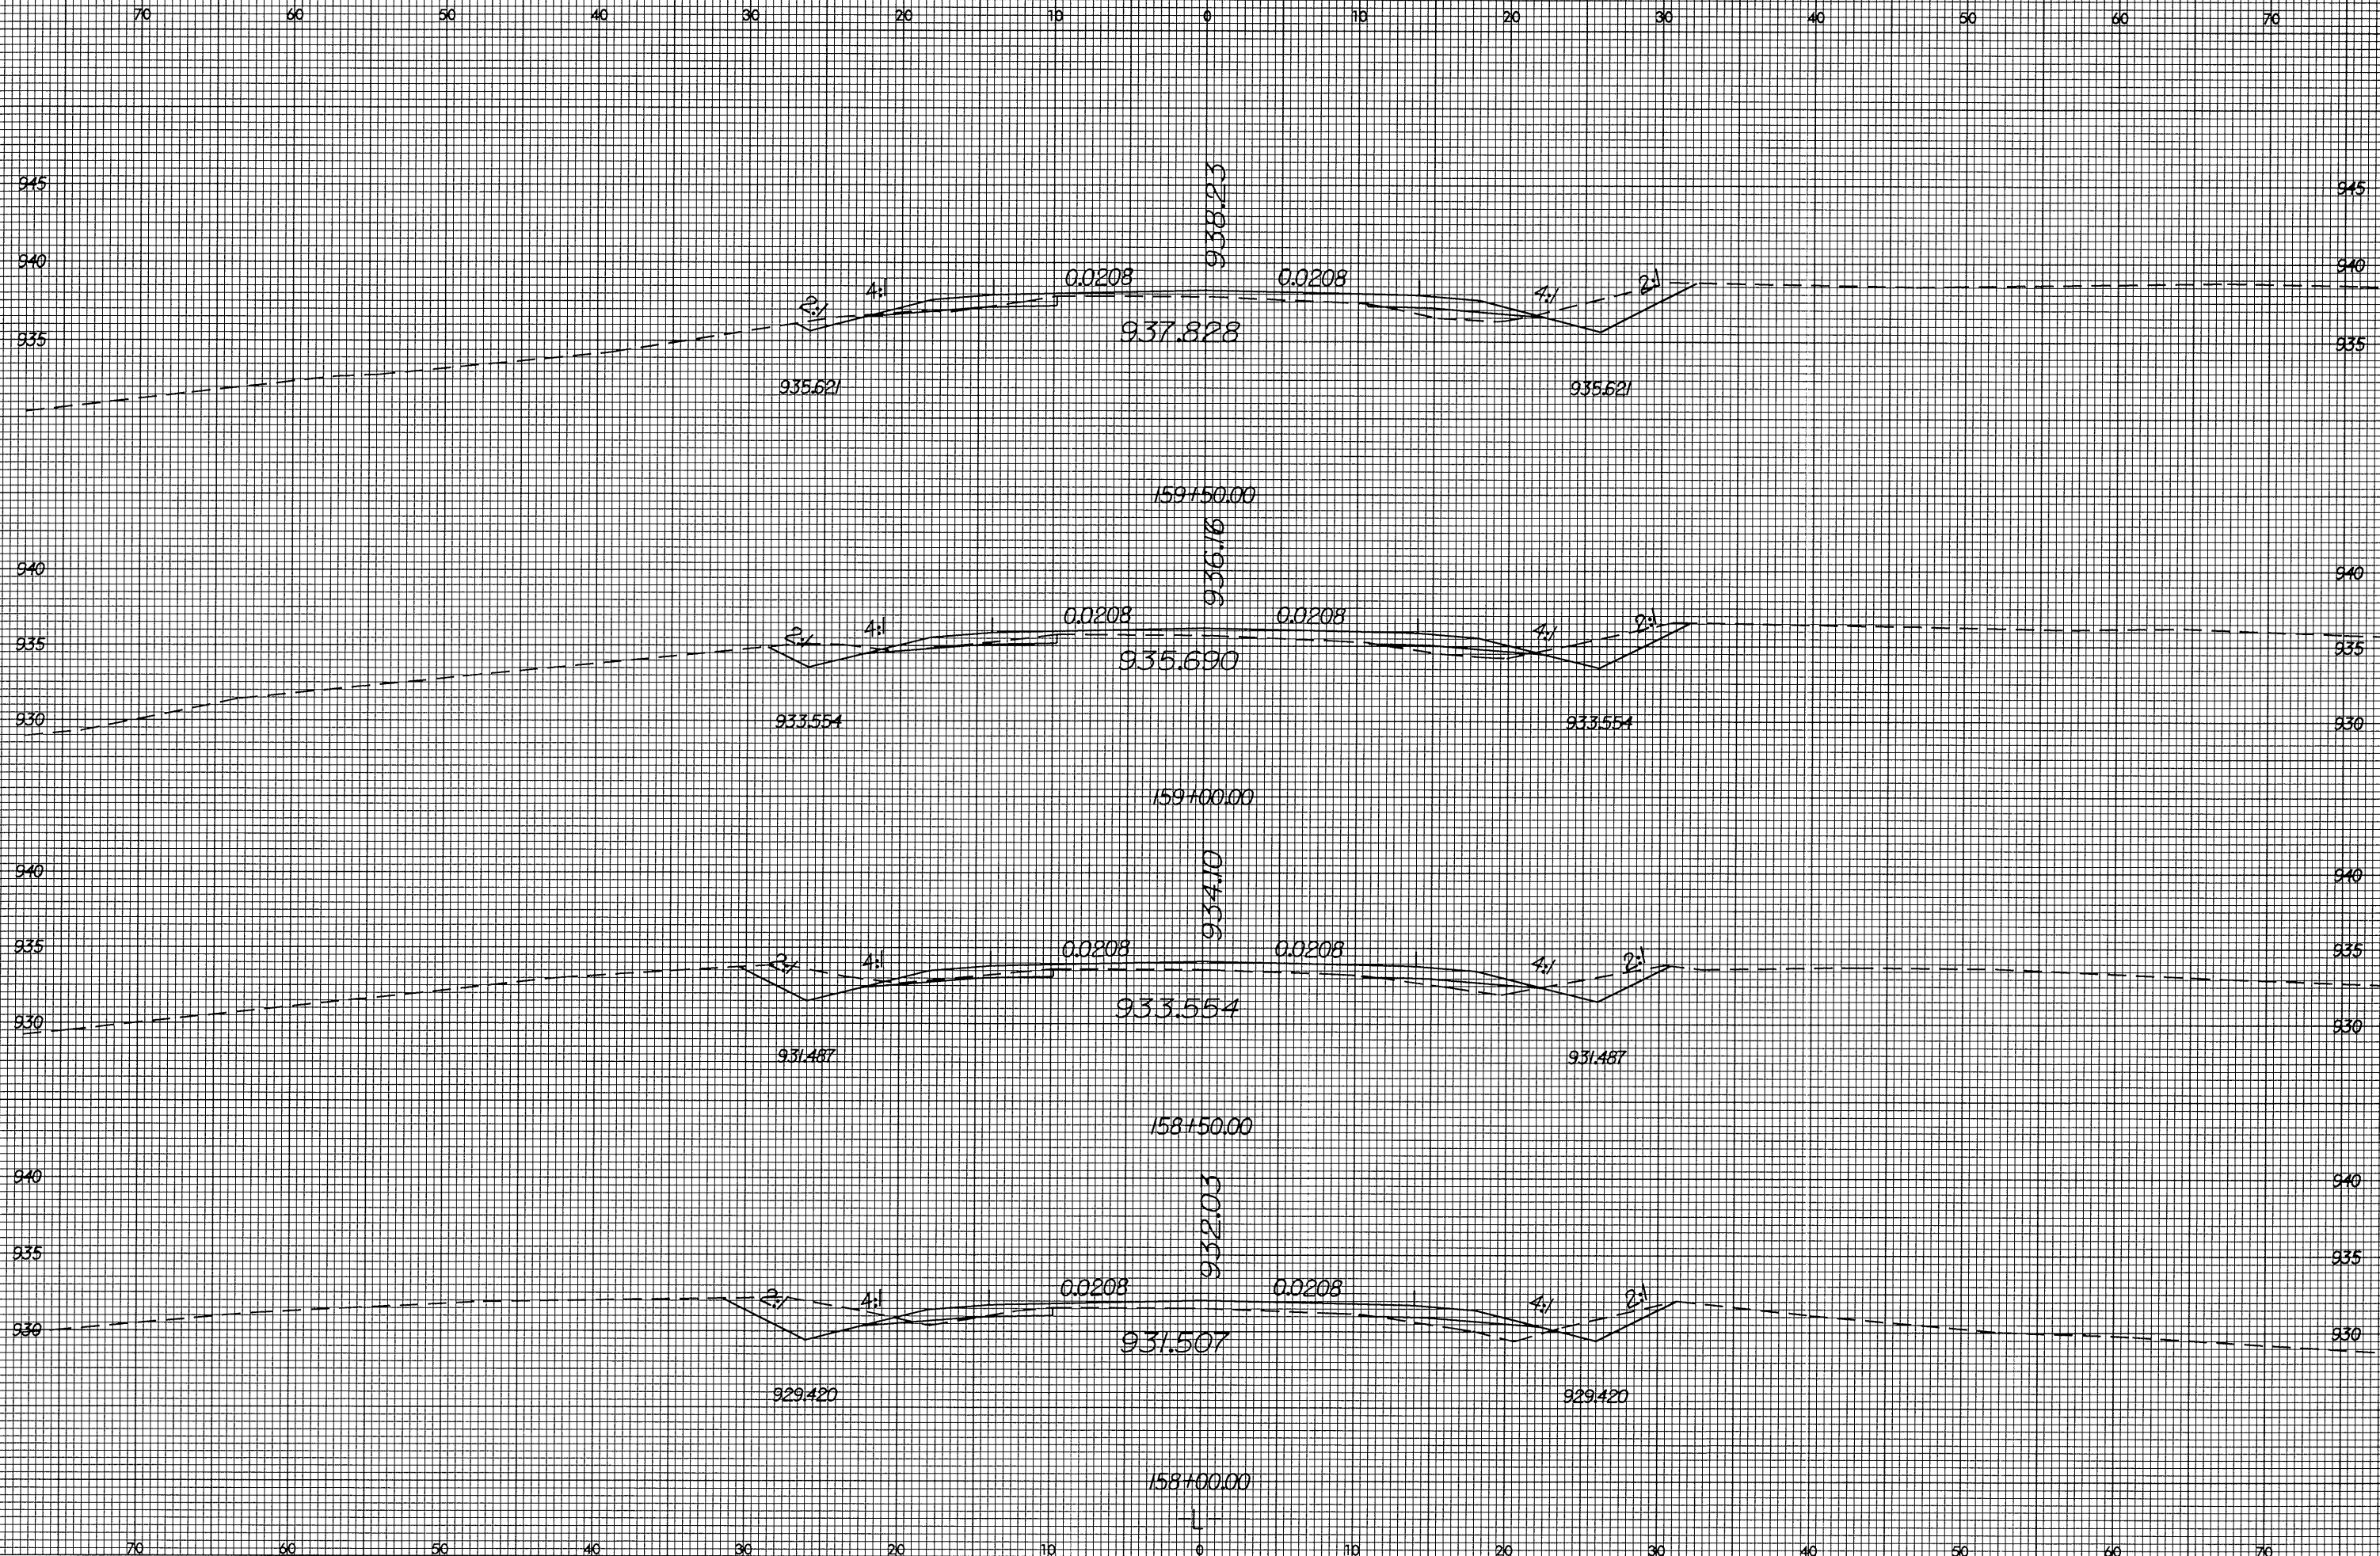


8/23/99

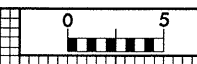

P:\JULY 2004 10:49:427\jpl\sp1.dgn
PLOT AT 0:11:40:58
PLOT