
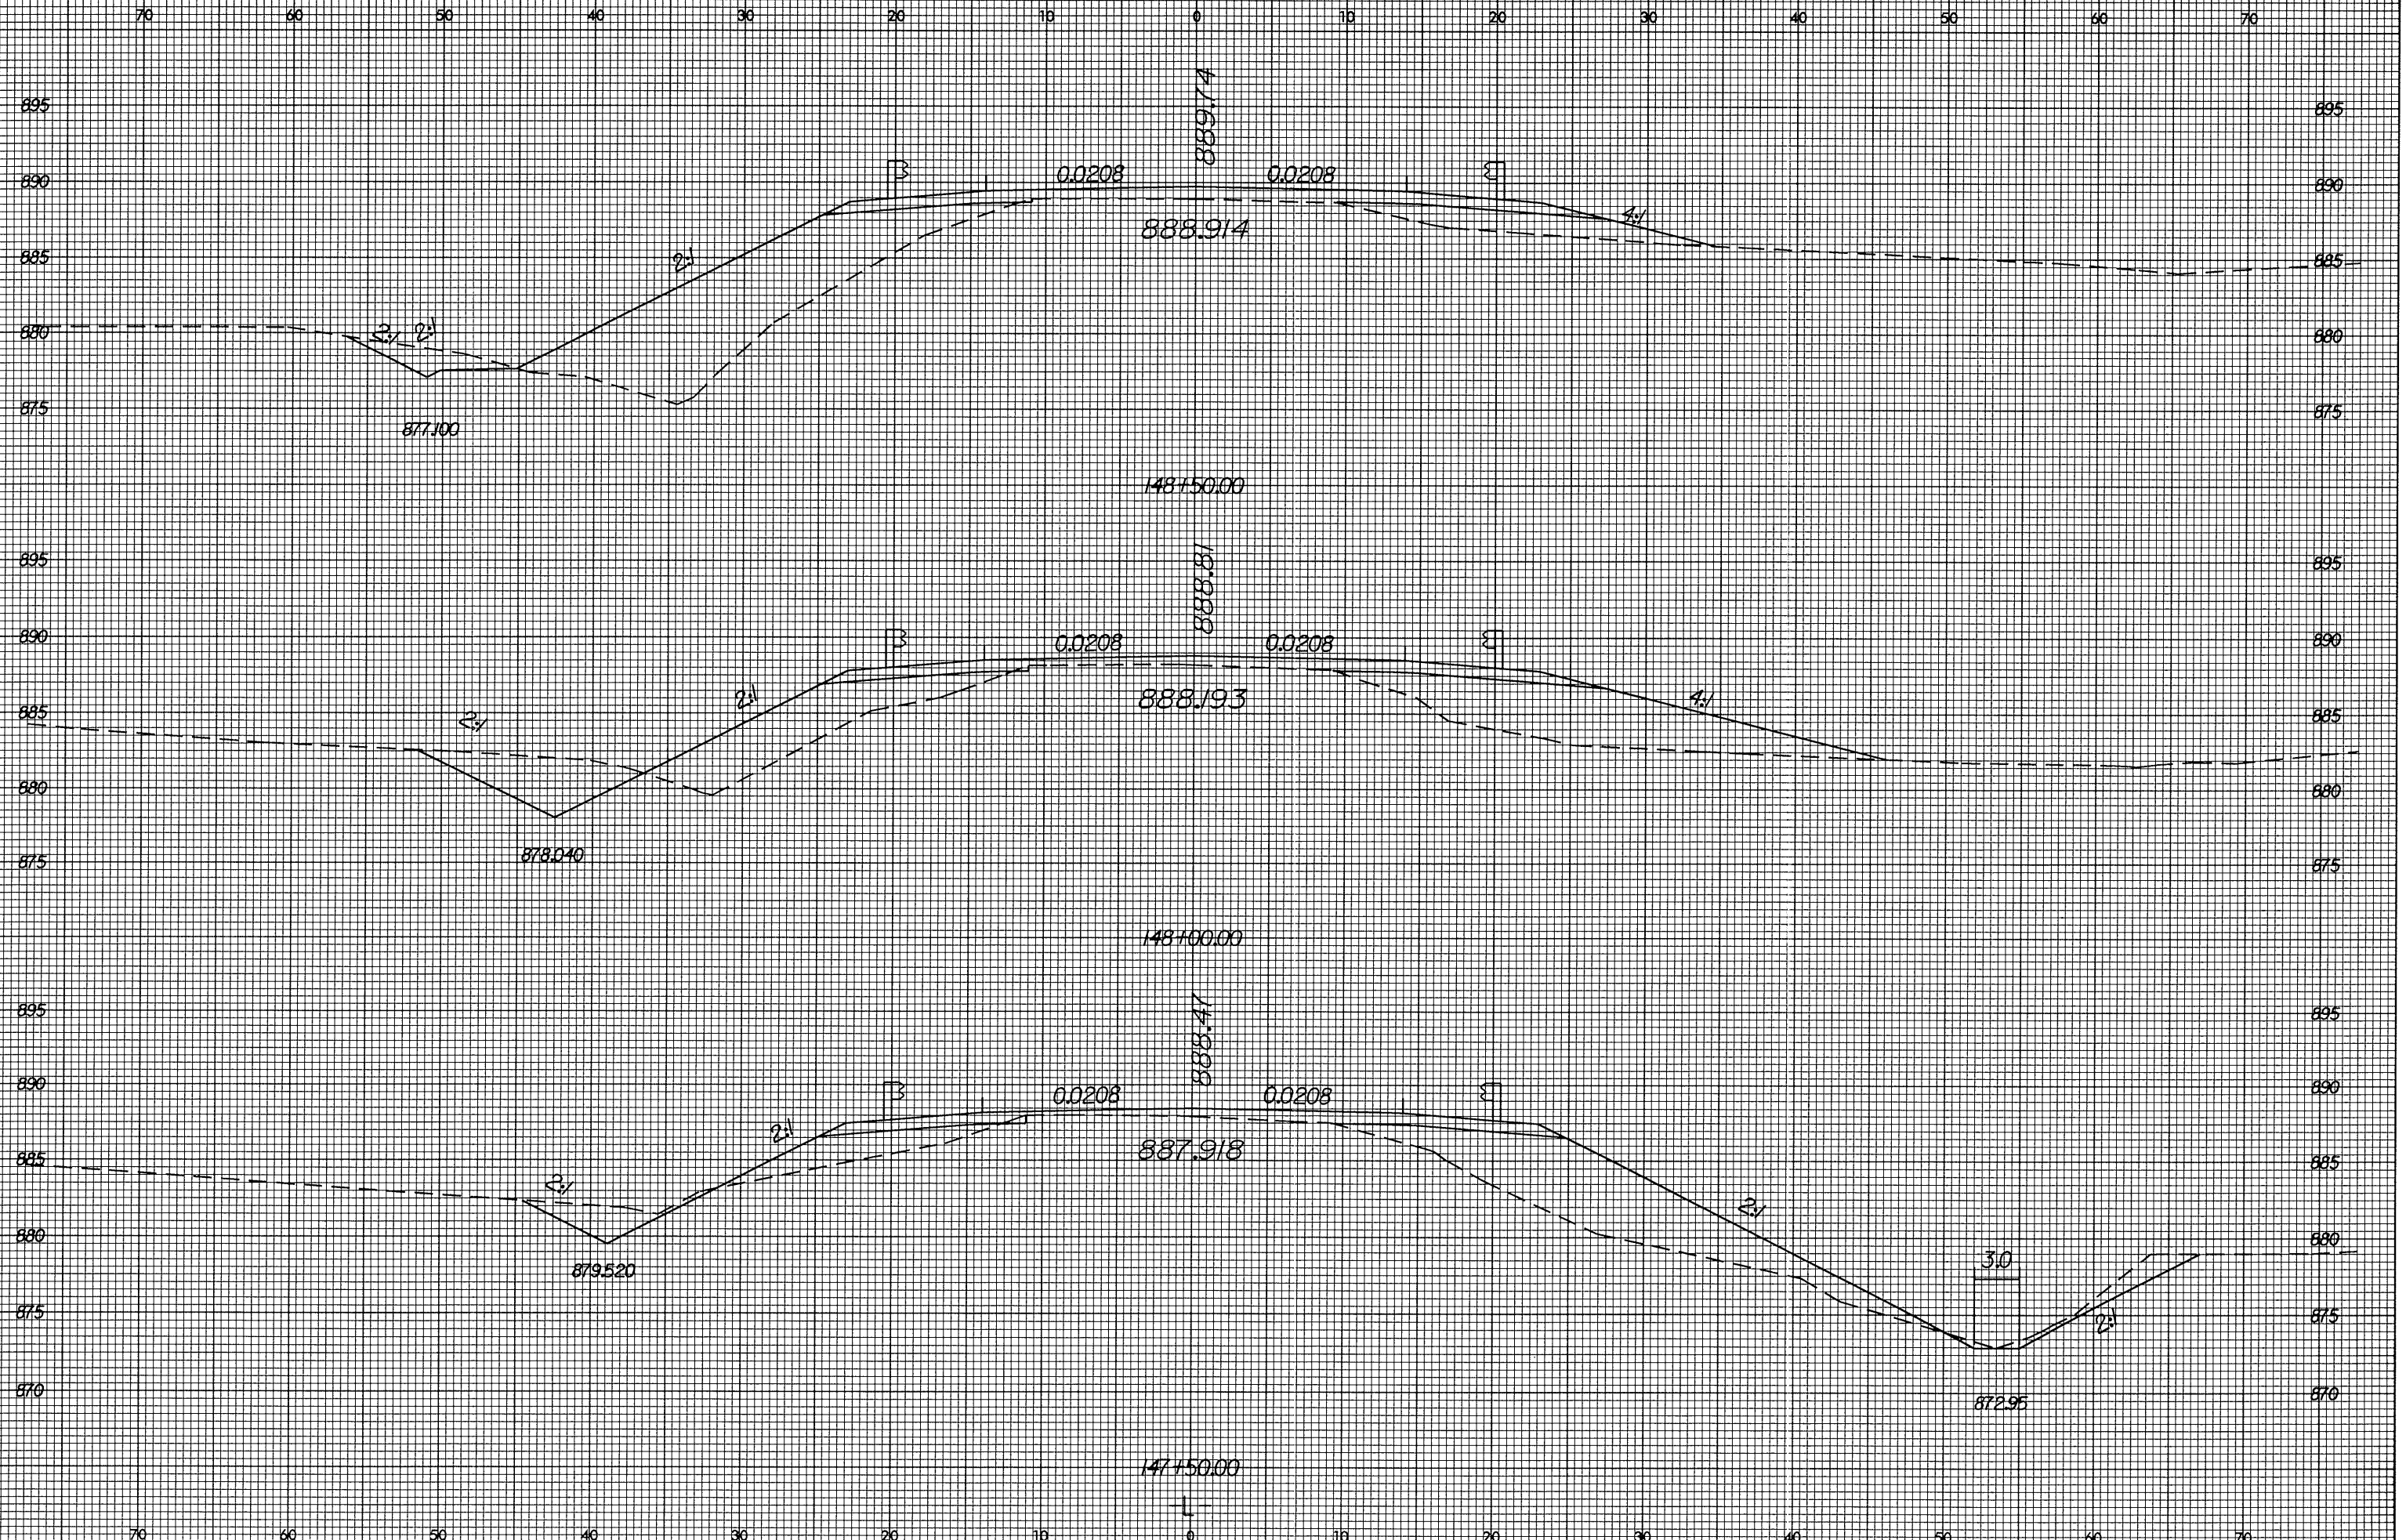


8/23/99

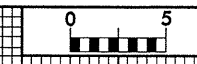

18-OCT-2004 13:08  
 H:\R3427\X-77\6022297.dgn 1