


8/23/99



PROJ. REFERENCE NO.
R-3427

SHEET NO.
X-74

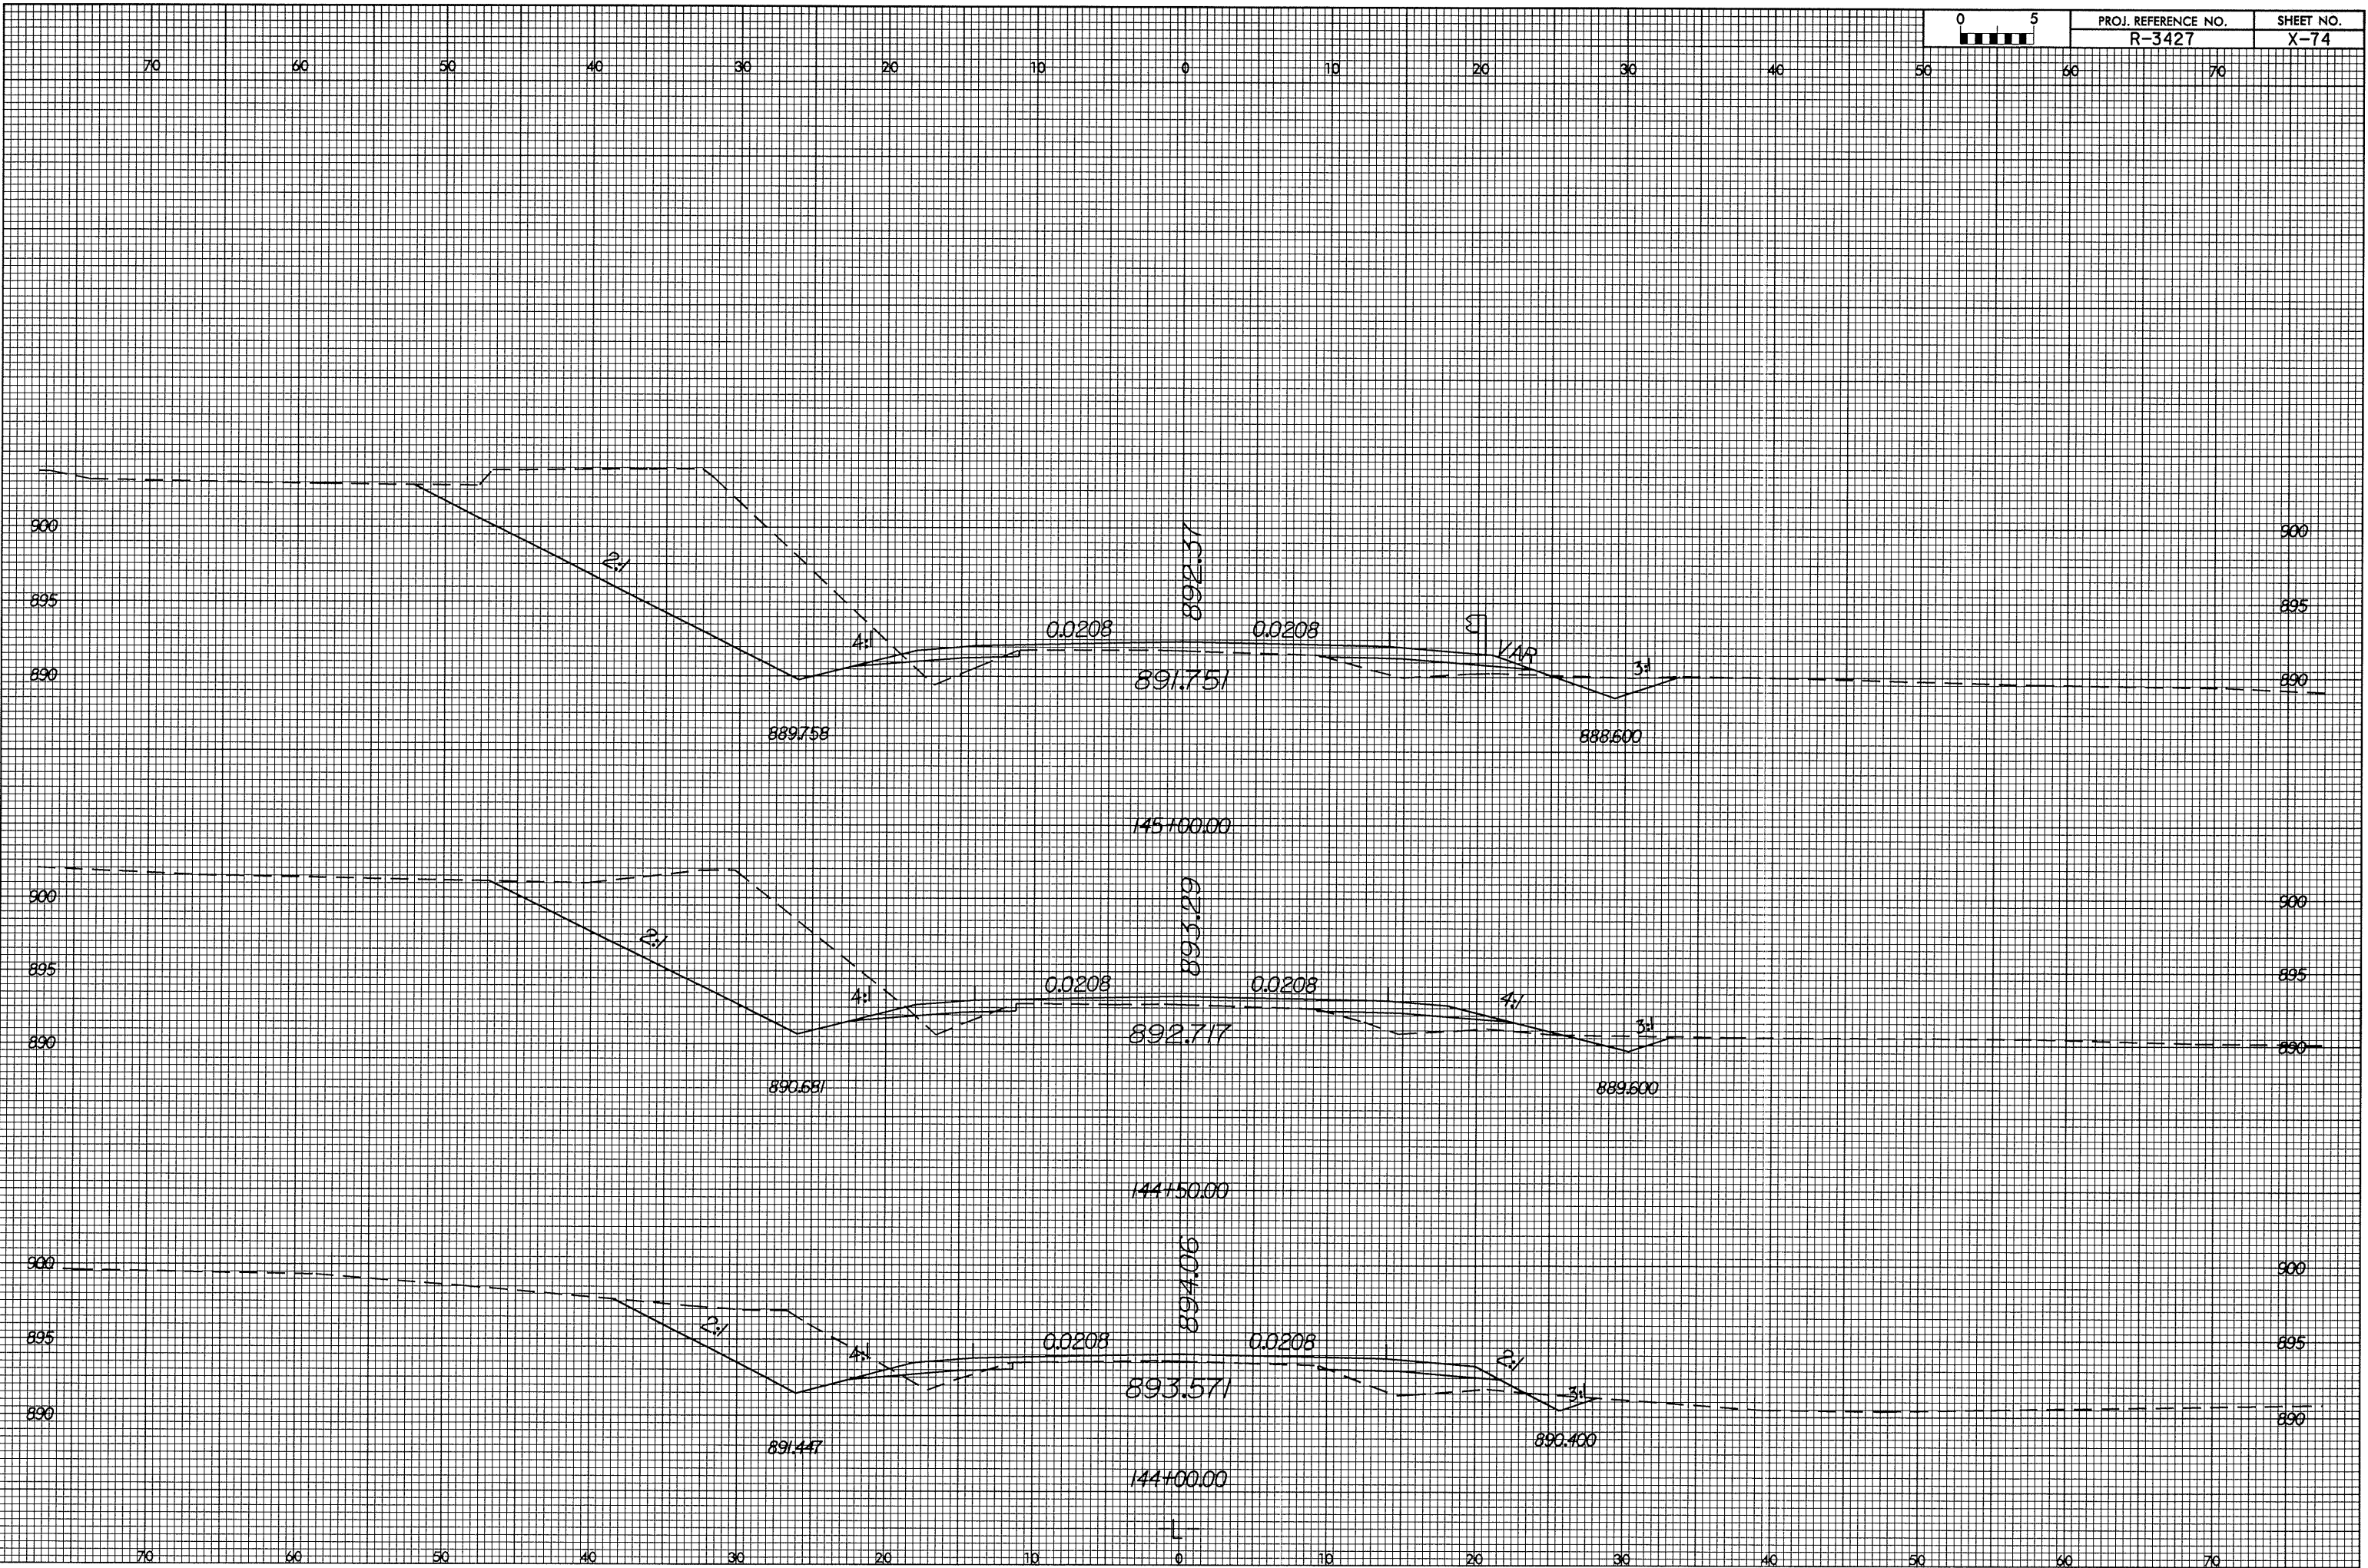

15-JUL-2004 10:23
I:\NOY\NR347\DIR\2405R91L.XPL.dgn
User: A1 DILLARD