



8/23/99

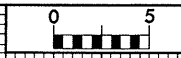

PROJ. REFERENCE NO. R-3427	SHEET NO. X-71
-------------------------------	-------------------

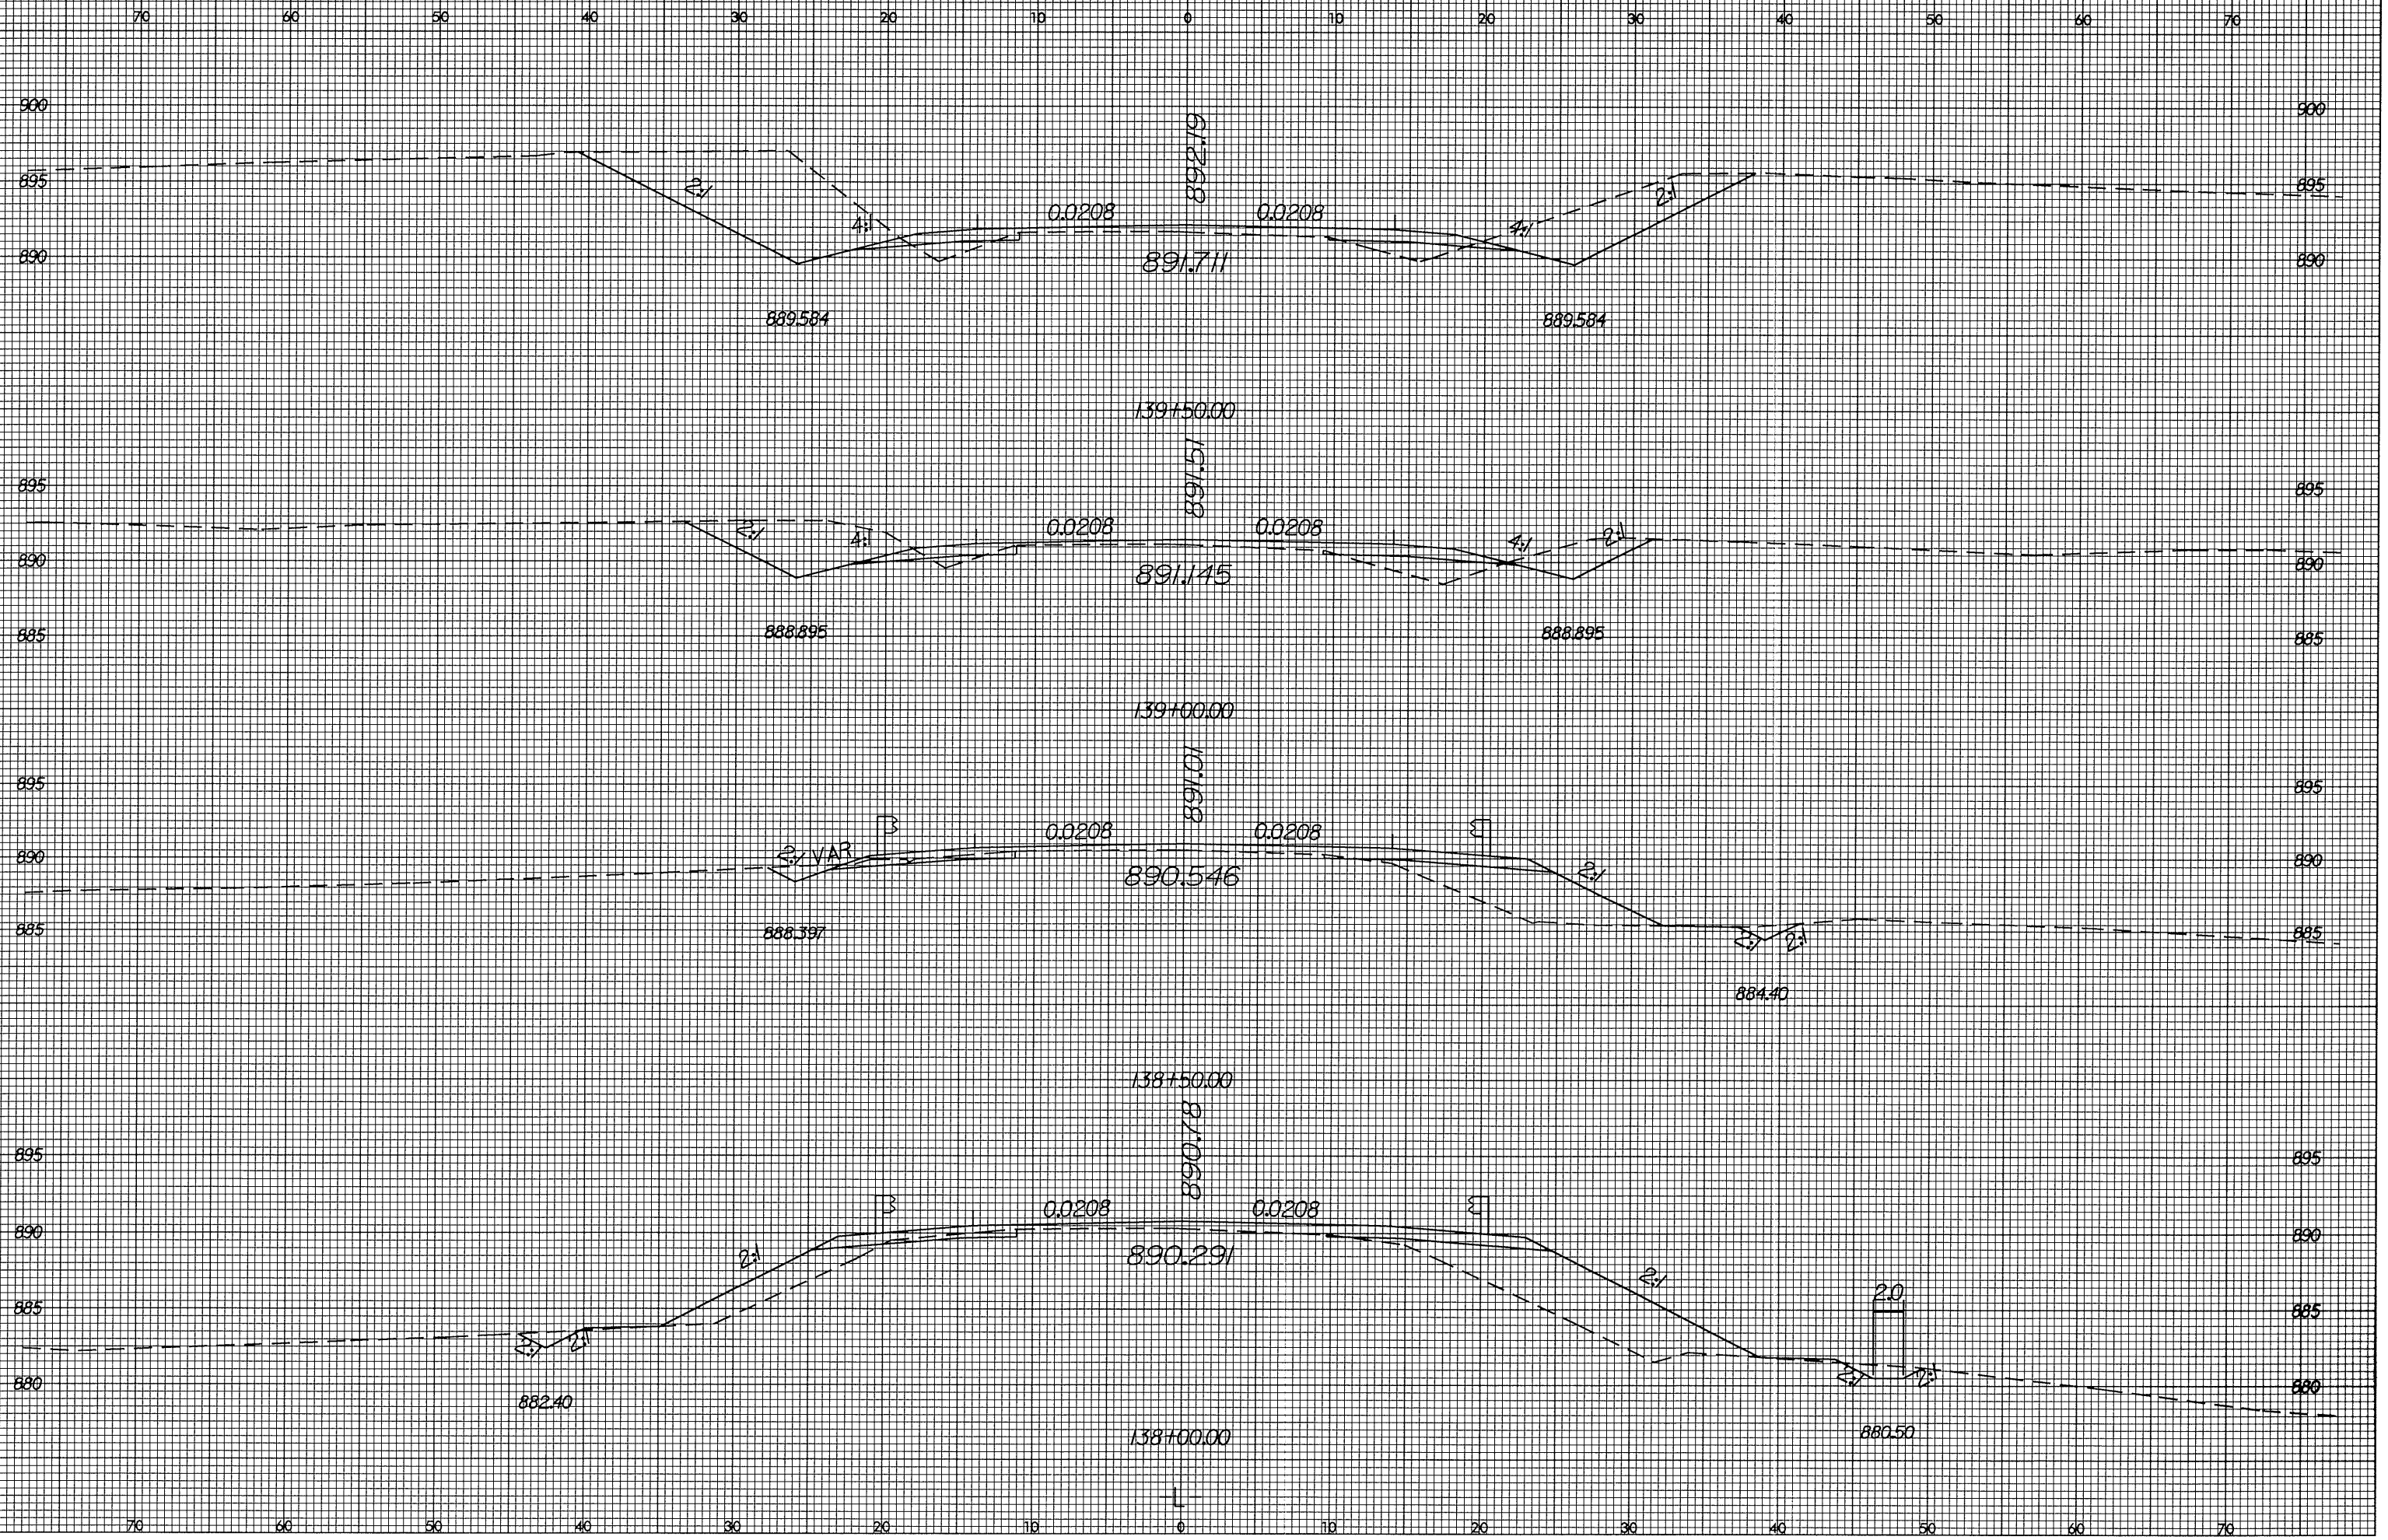

15 JUL 2004 10:24
P:\2004\KR\27\100581.dgn