



8/23/99

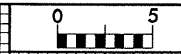

PROJ. REFERENCE NO. R-3427 SHEET NO. X-69

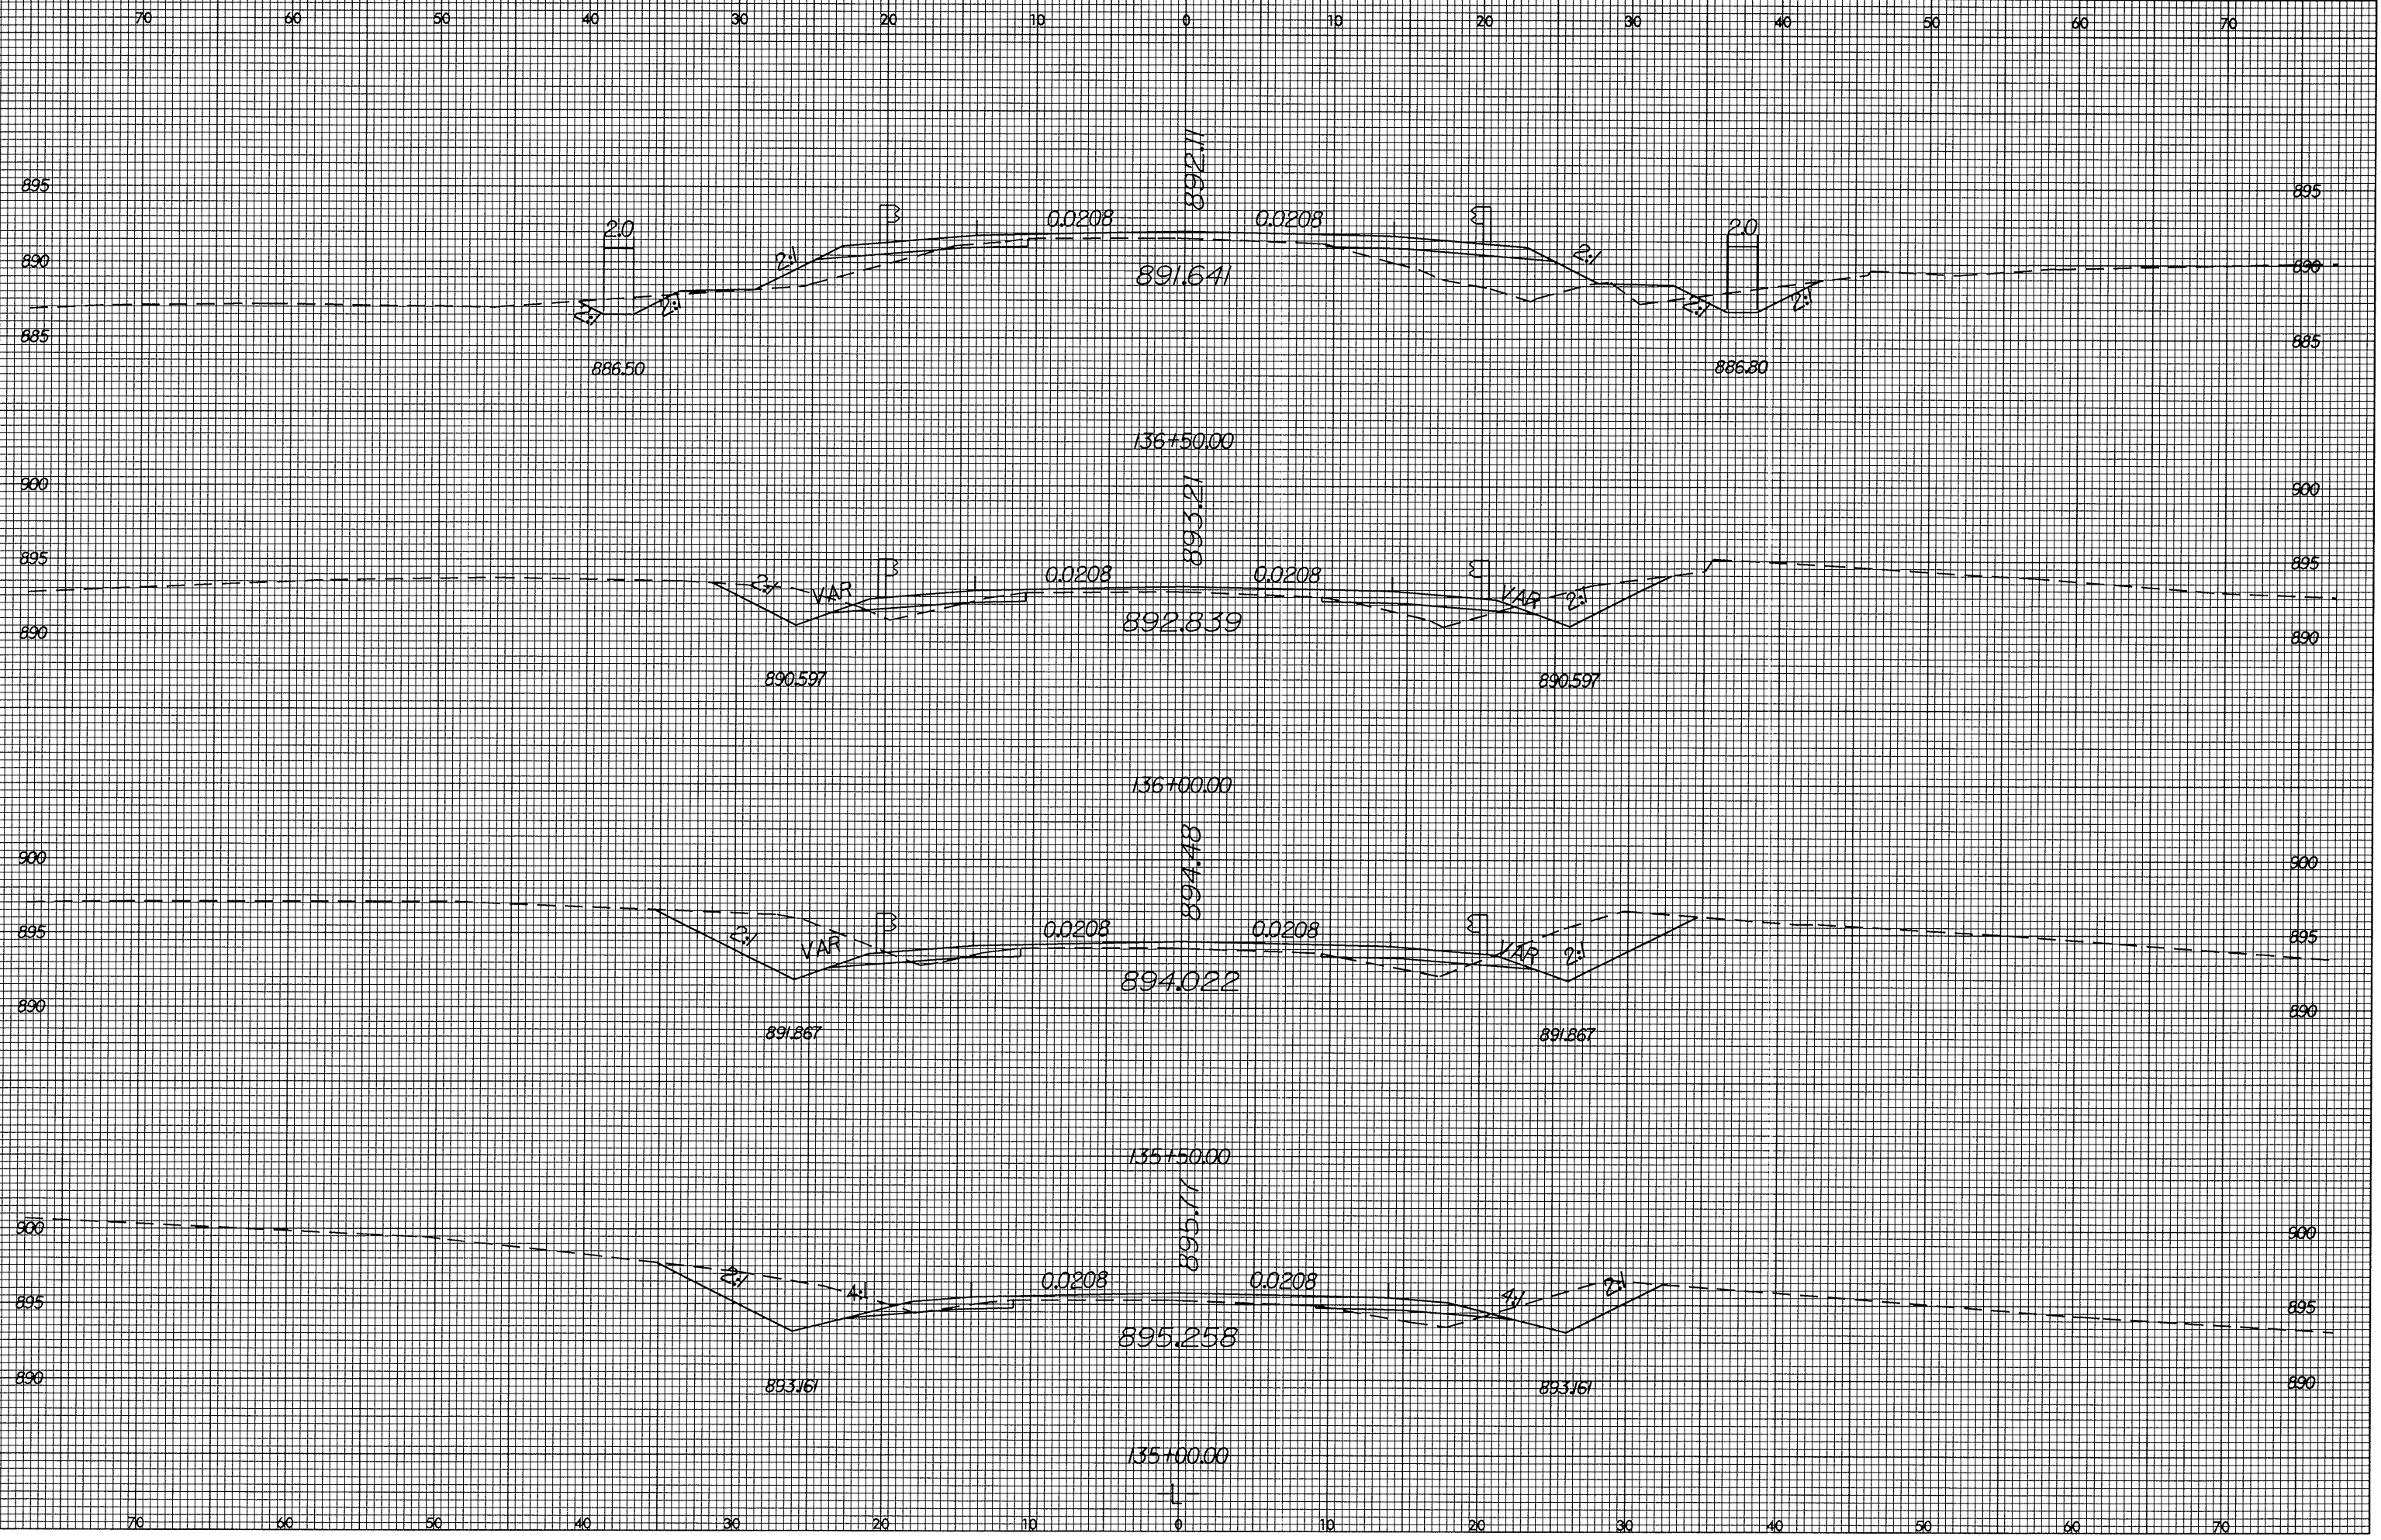

15-JUL-2004 10:22:42
F:\PROJECTS\99\135\135.dgn
D:\CADD\SRV