


8/23/99

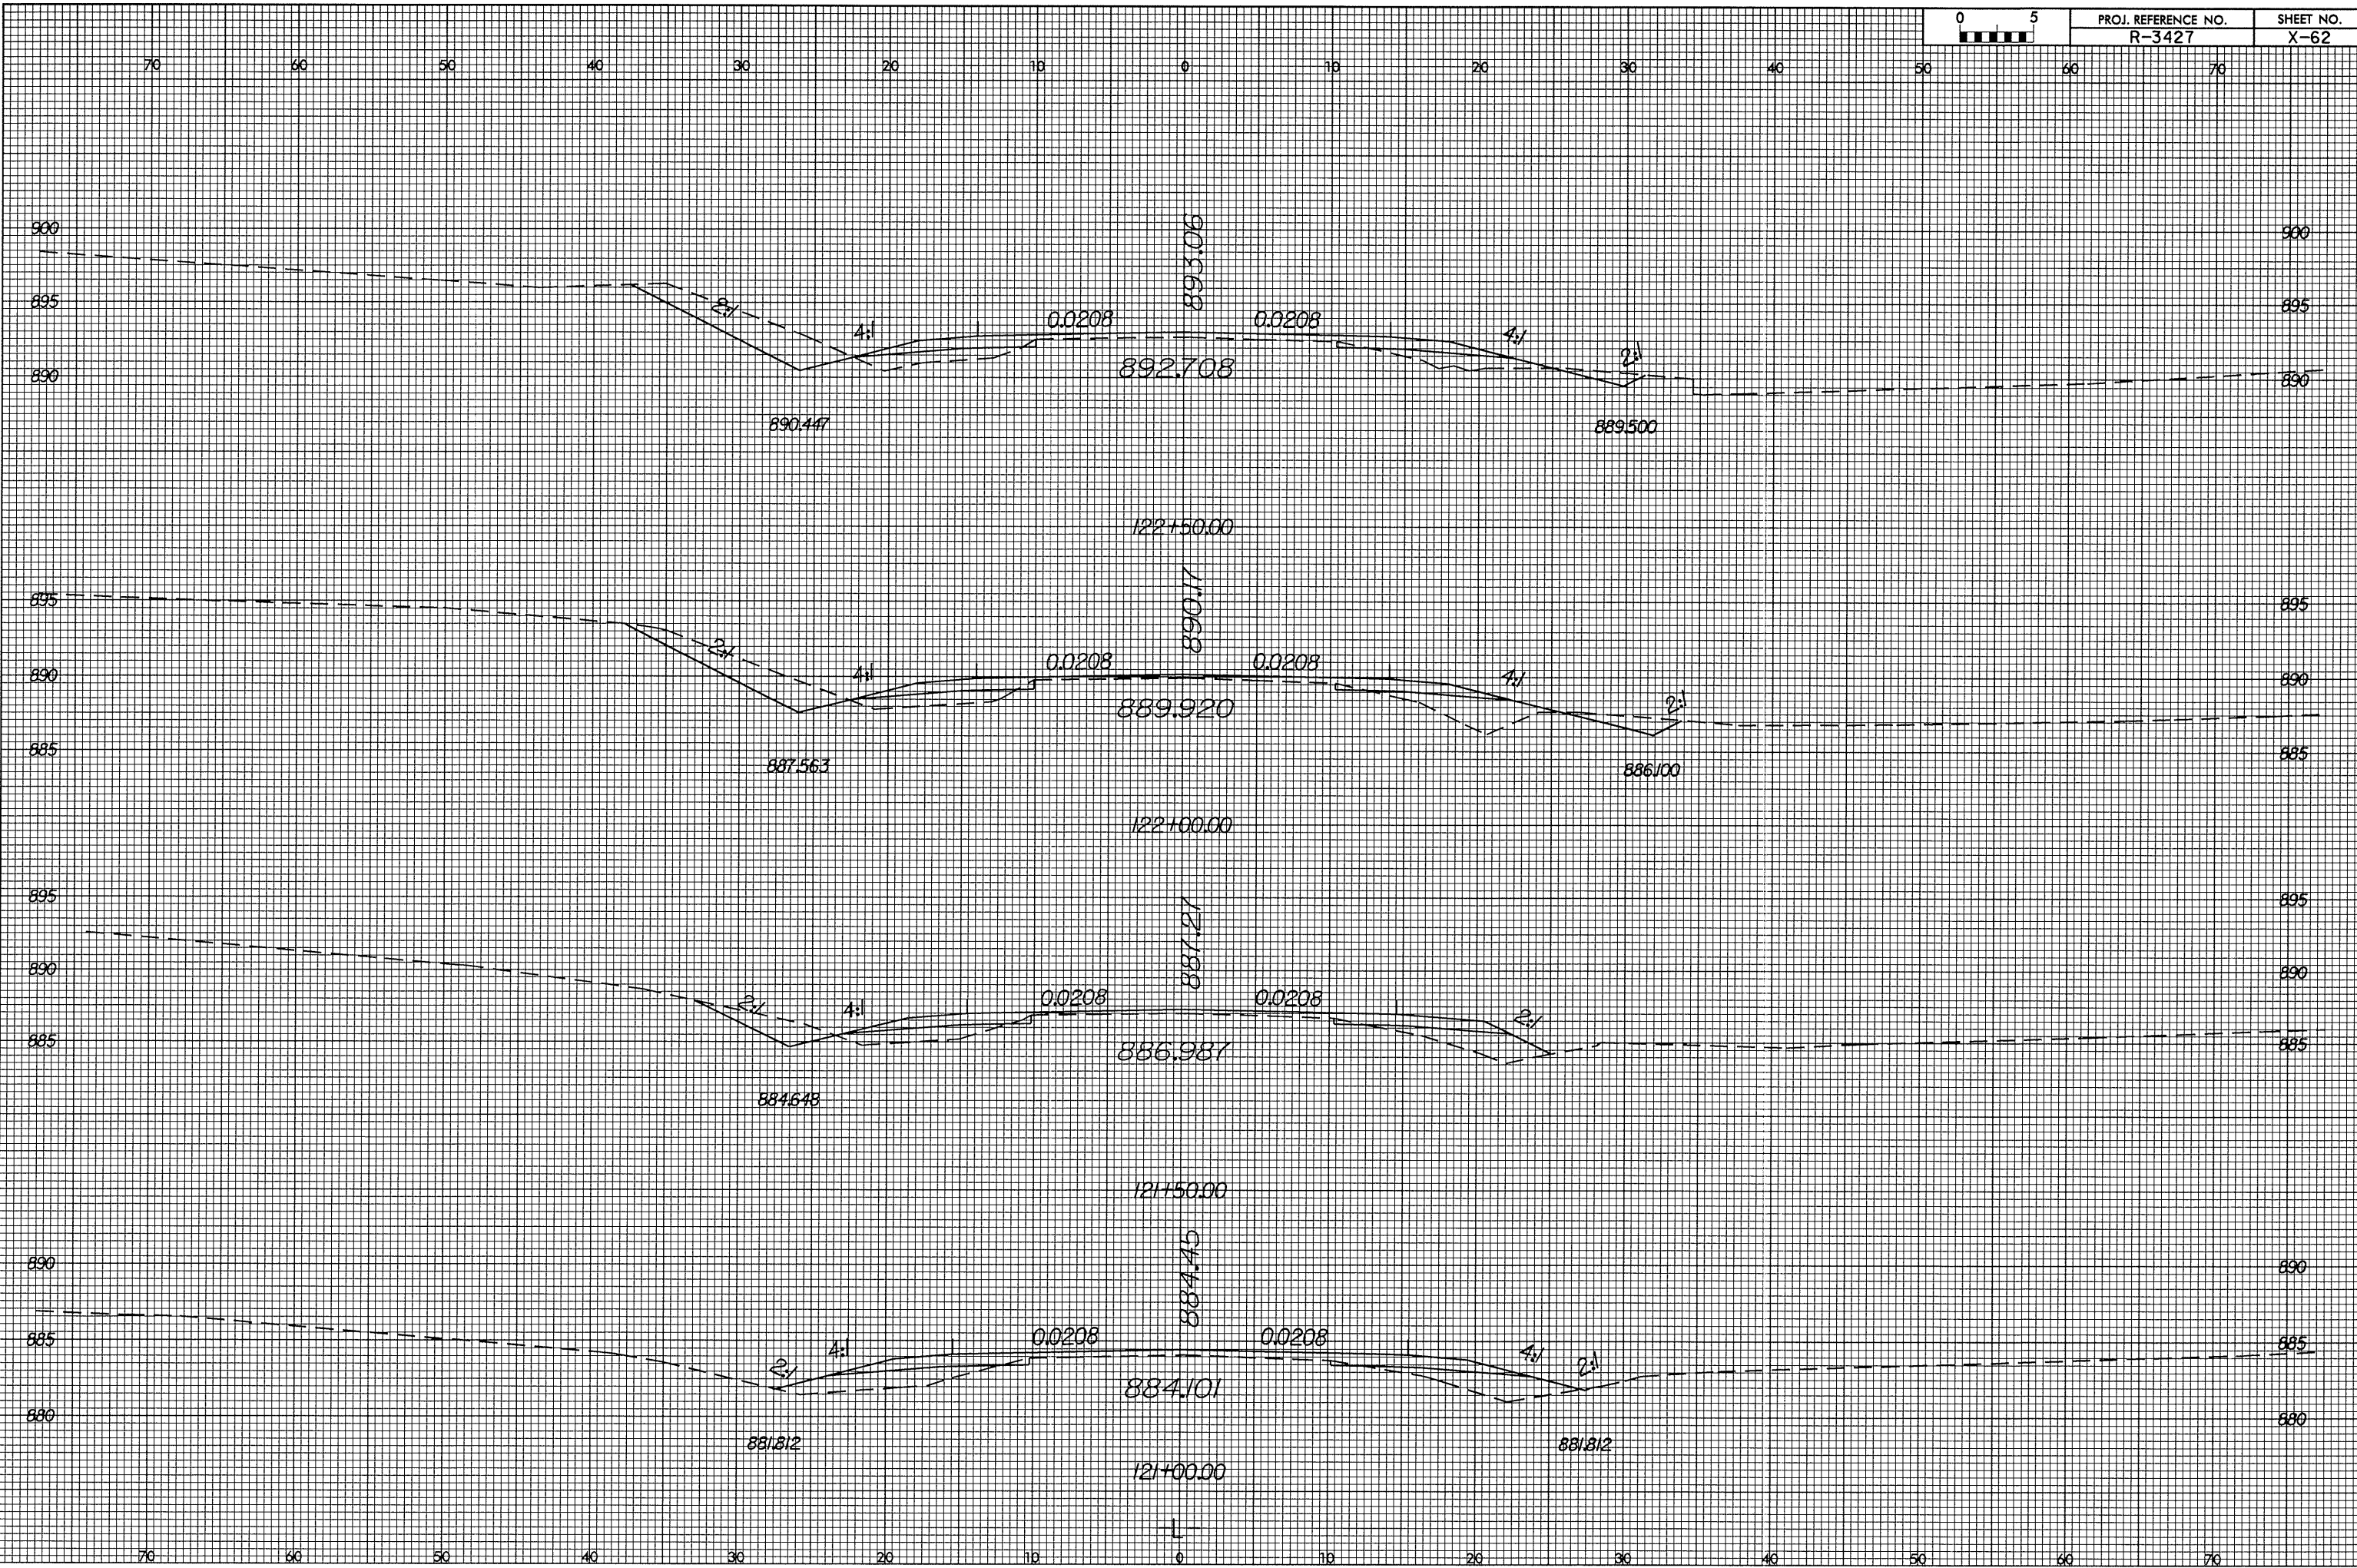

PROJ. REFERENCE NO.  
R-3427

SHEET NO.  
X-62



15-JUL-2004 10:12  
I:\RDY\VR3427\122051.dgn