
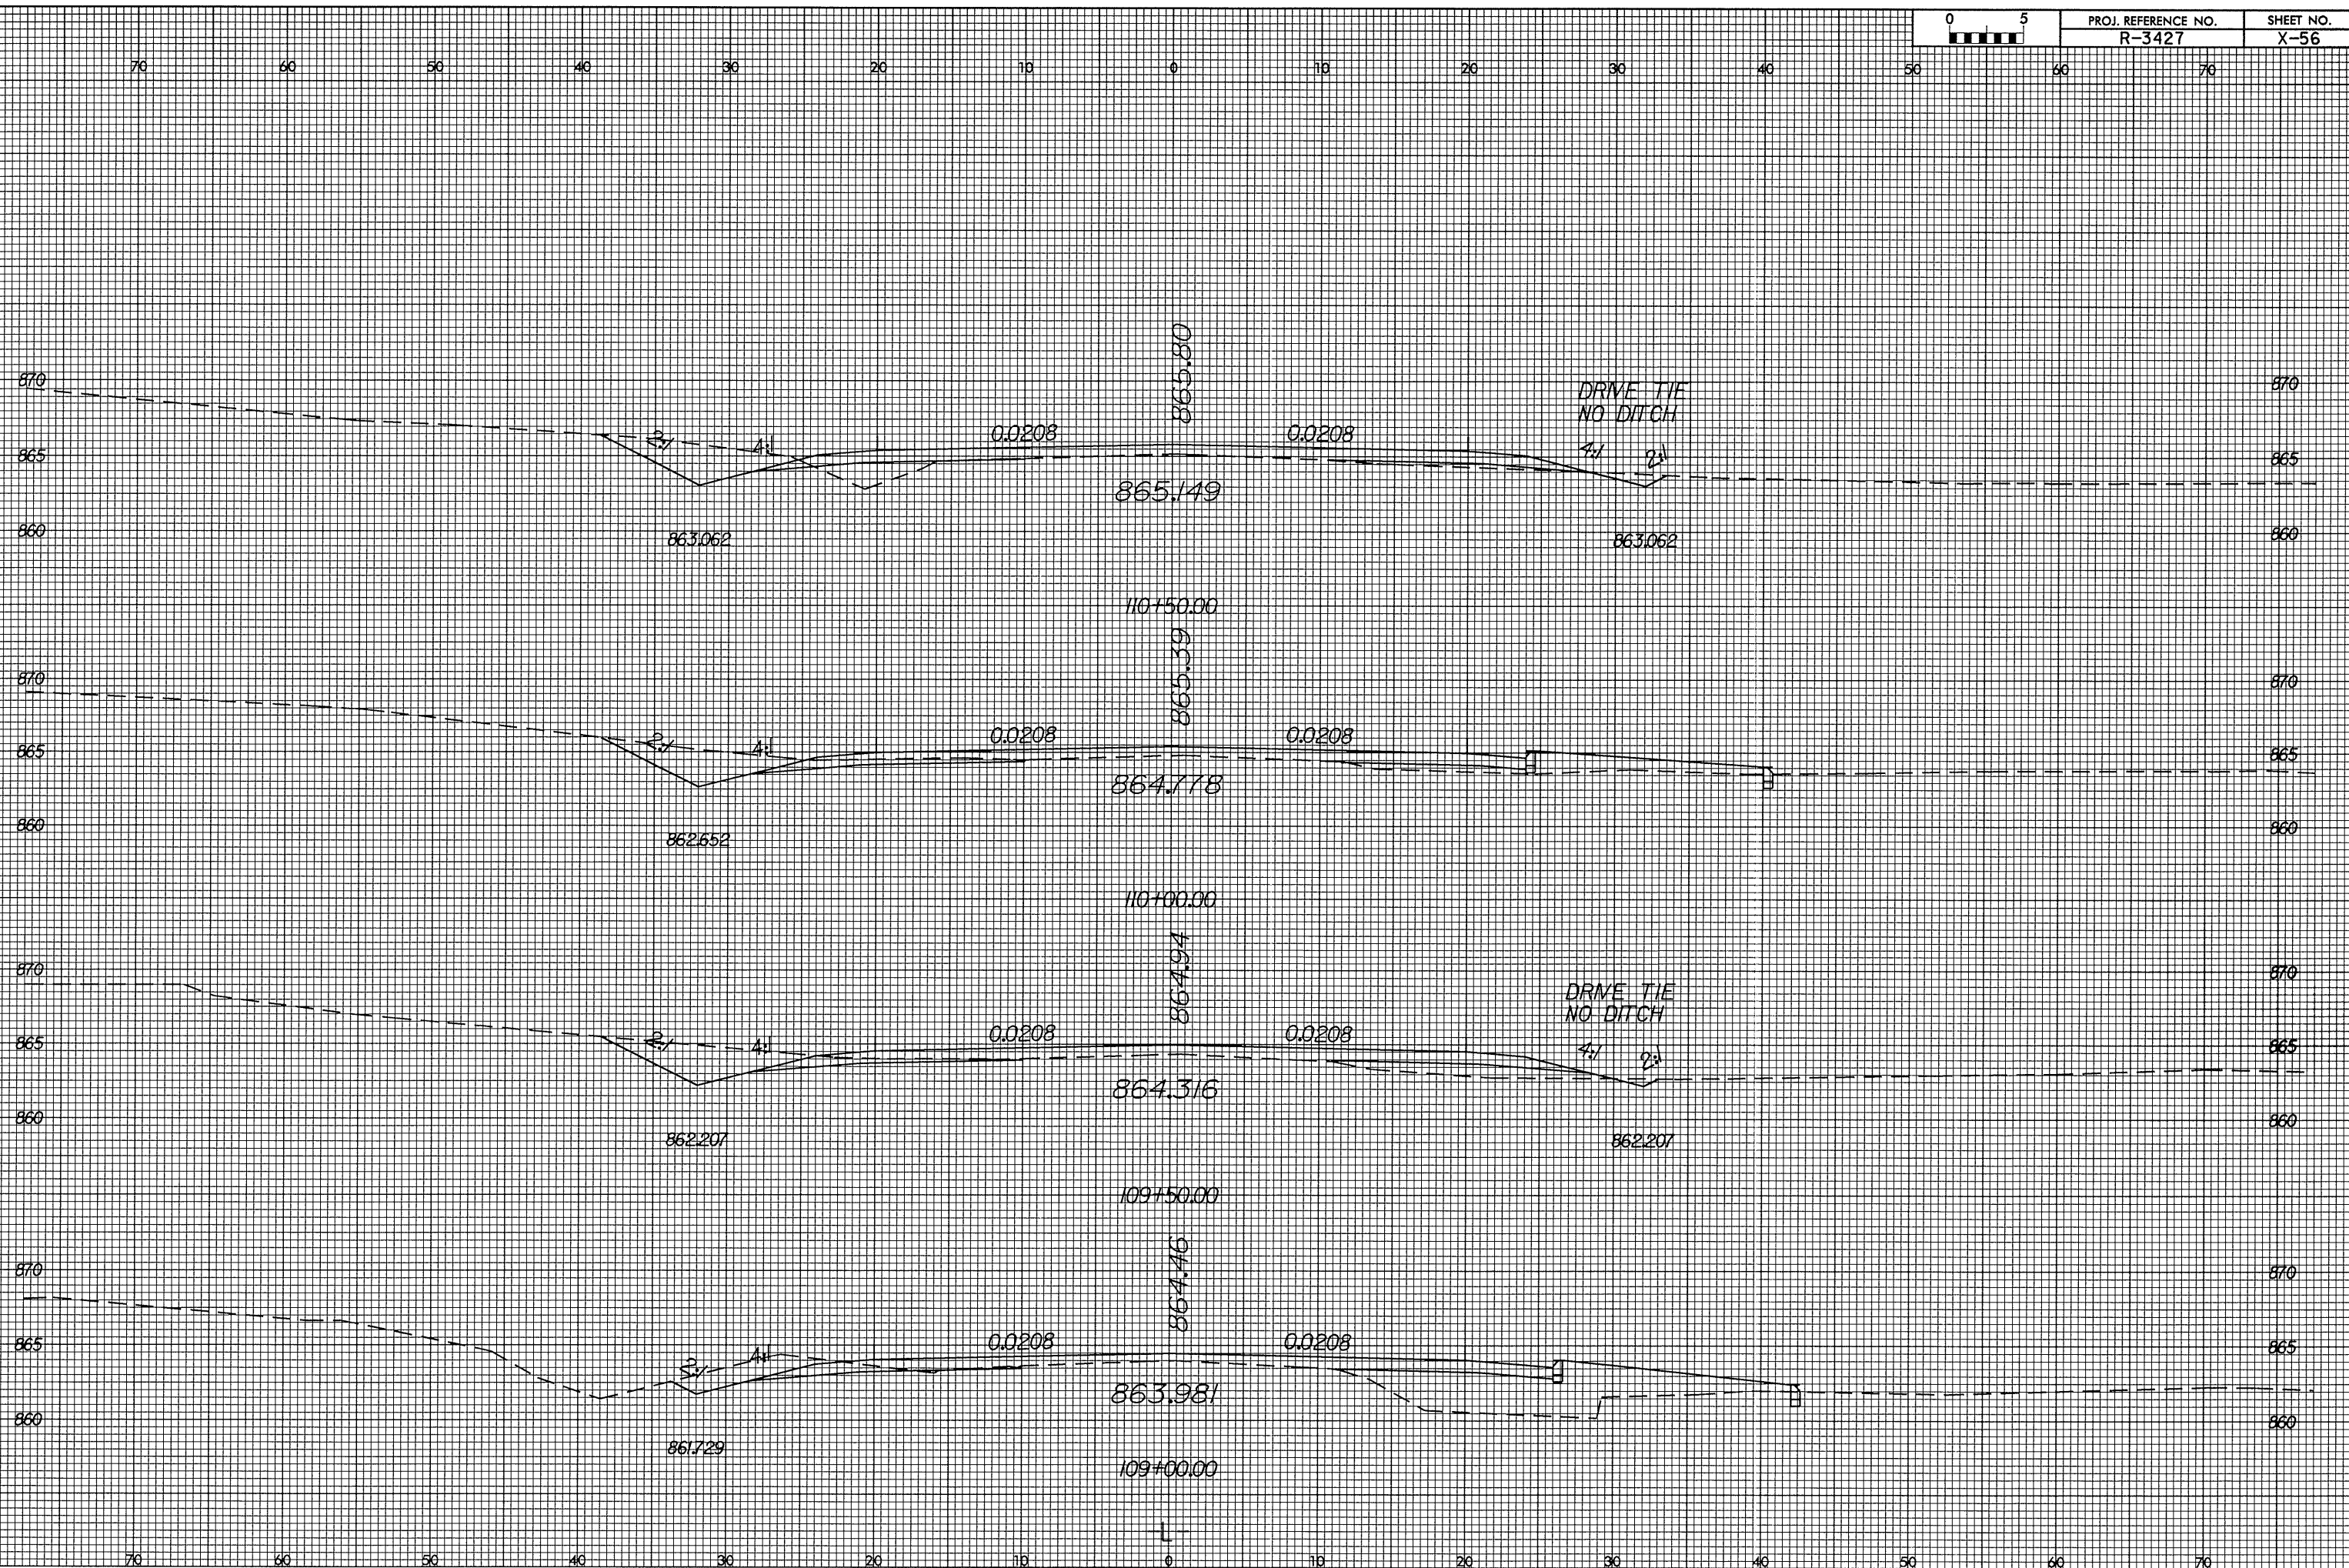


8/23/99

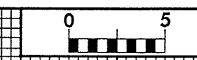

I:\JUL-2004\0903
R-3427\010651.dgn