


8/23/99



PROJ. REFERENCE NO.
R-3427

SHEET NO.
X-51

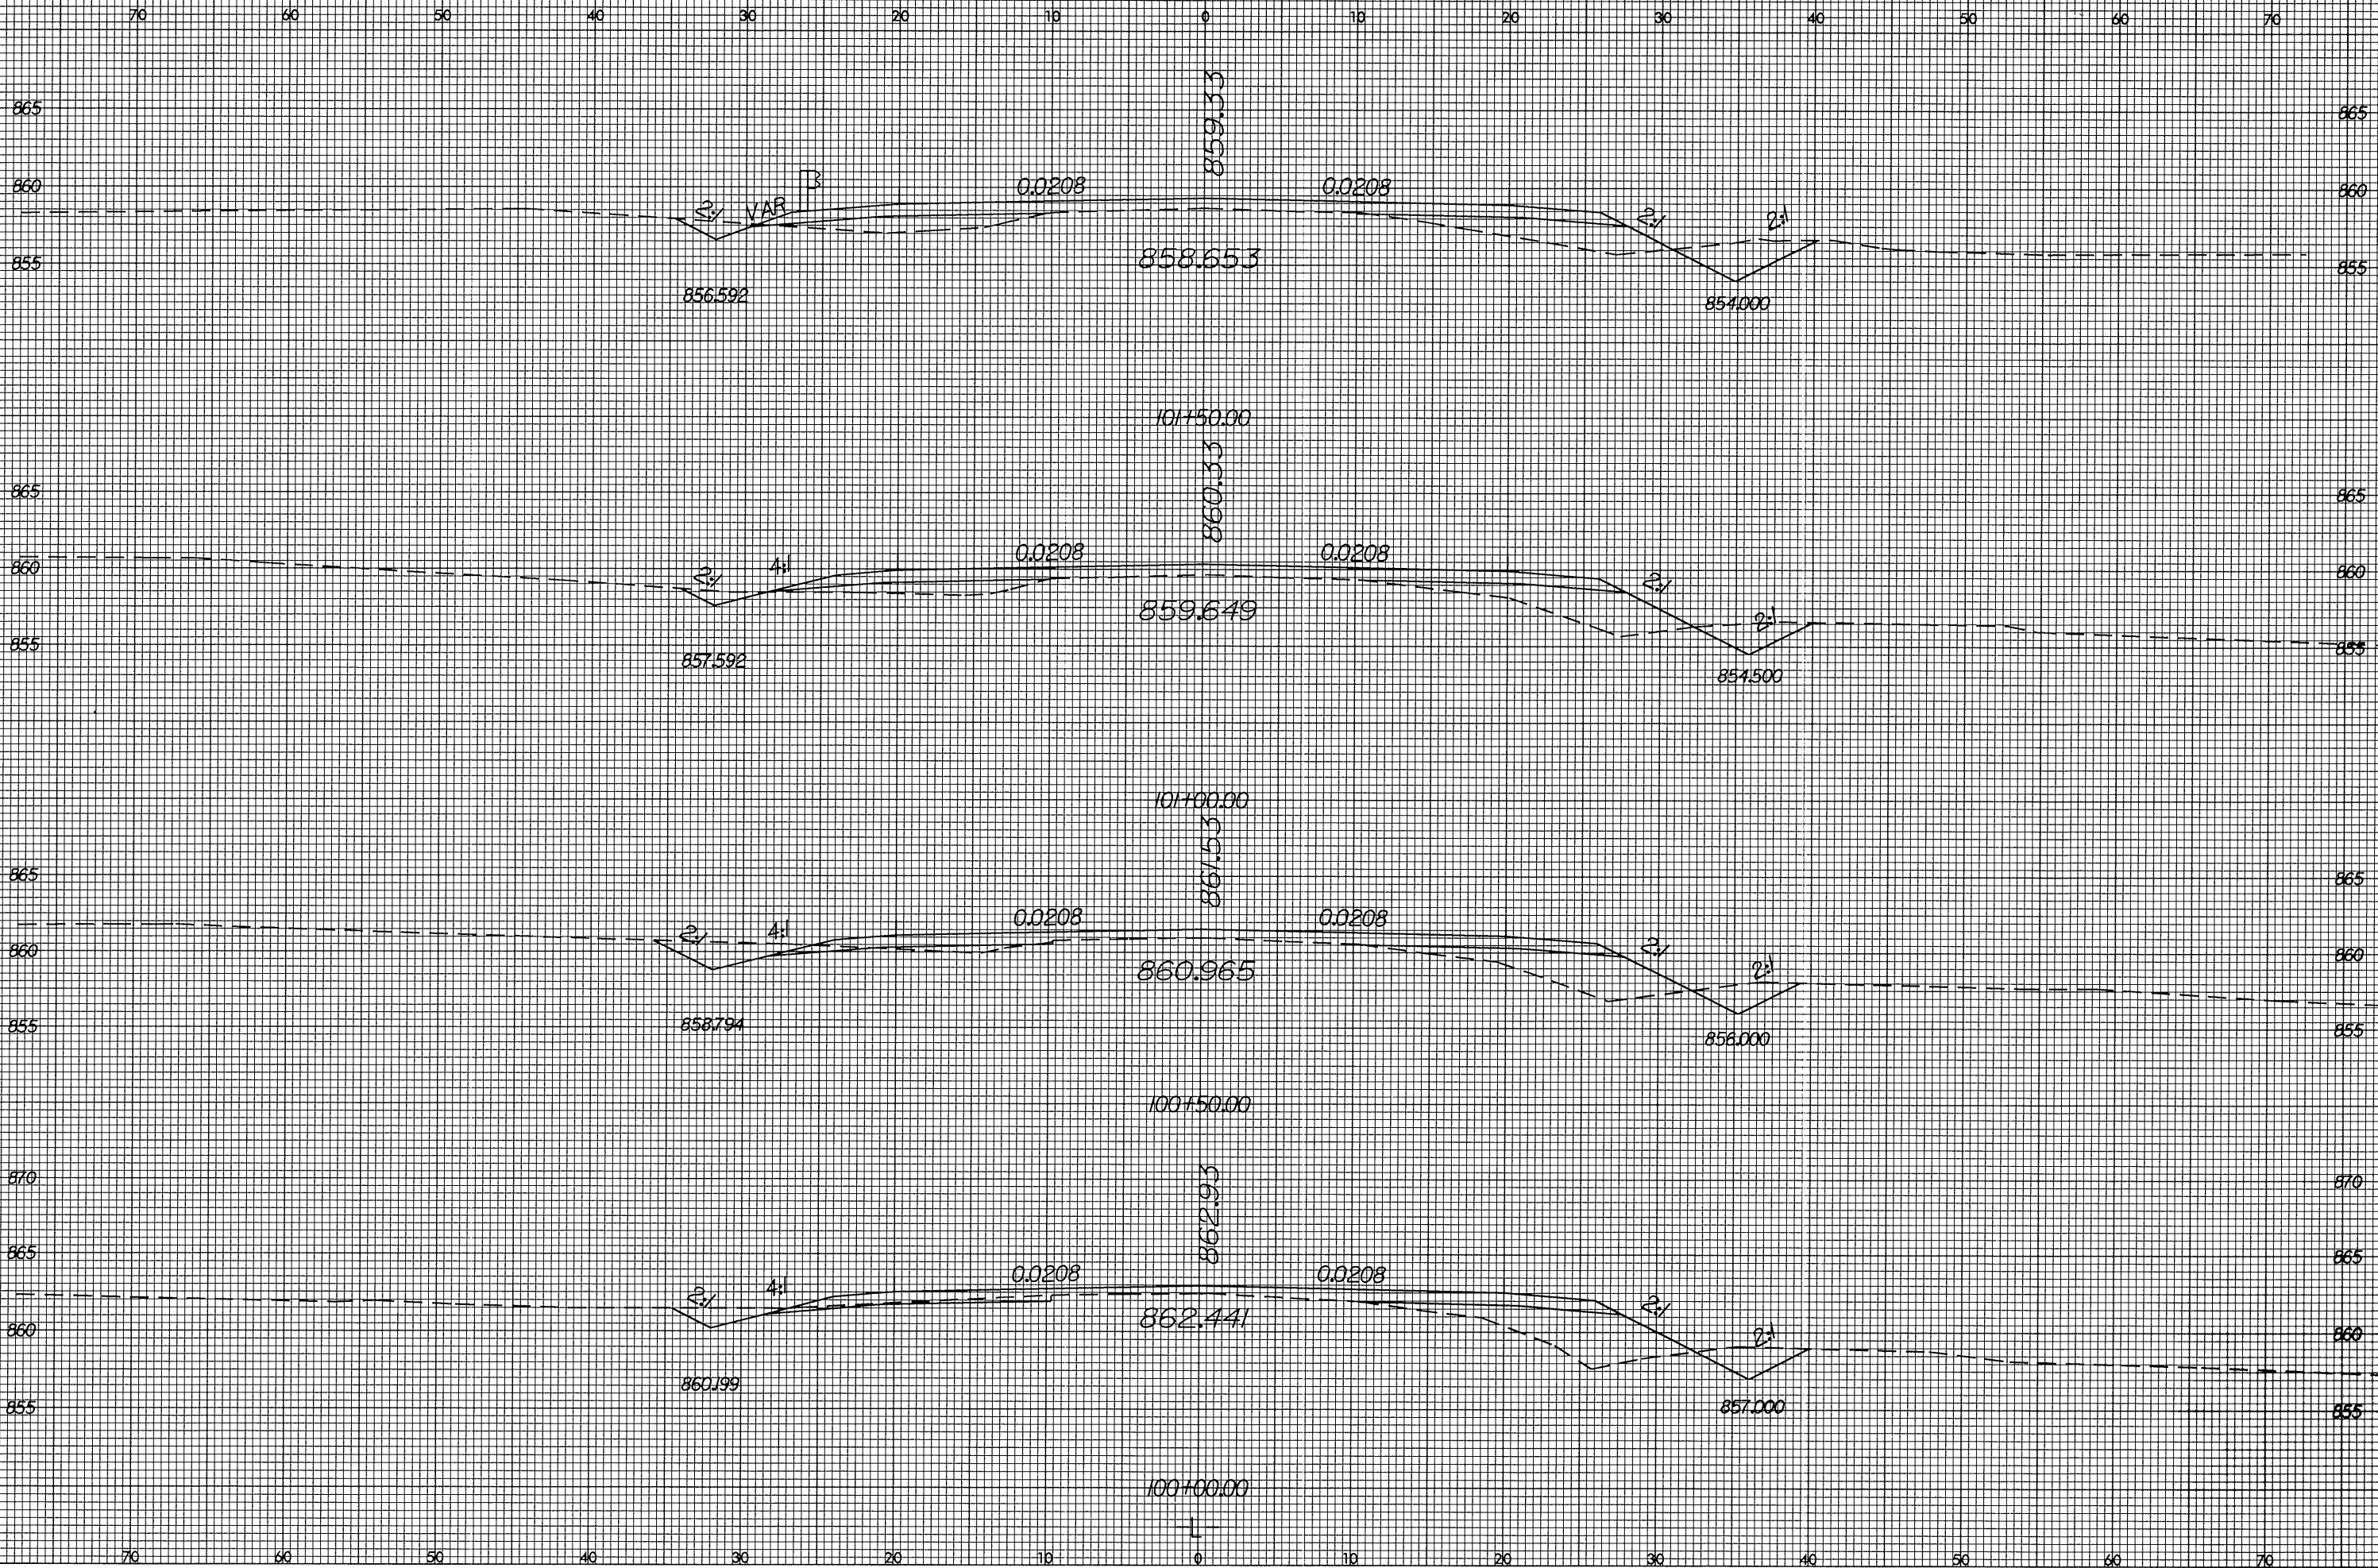

5-JUL-2004 09:56
C:\PROJ\3427\DRAWING\X-51.dgn
Drawn: J. DUCOSRY