


8/23/99

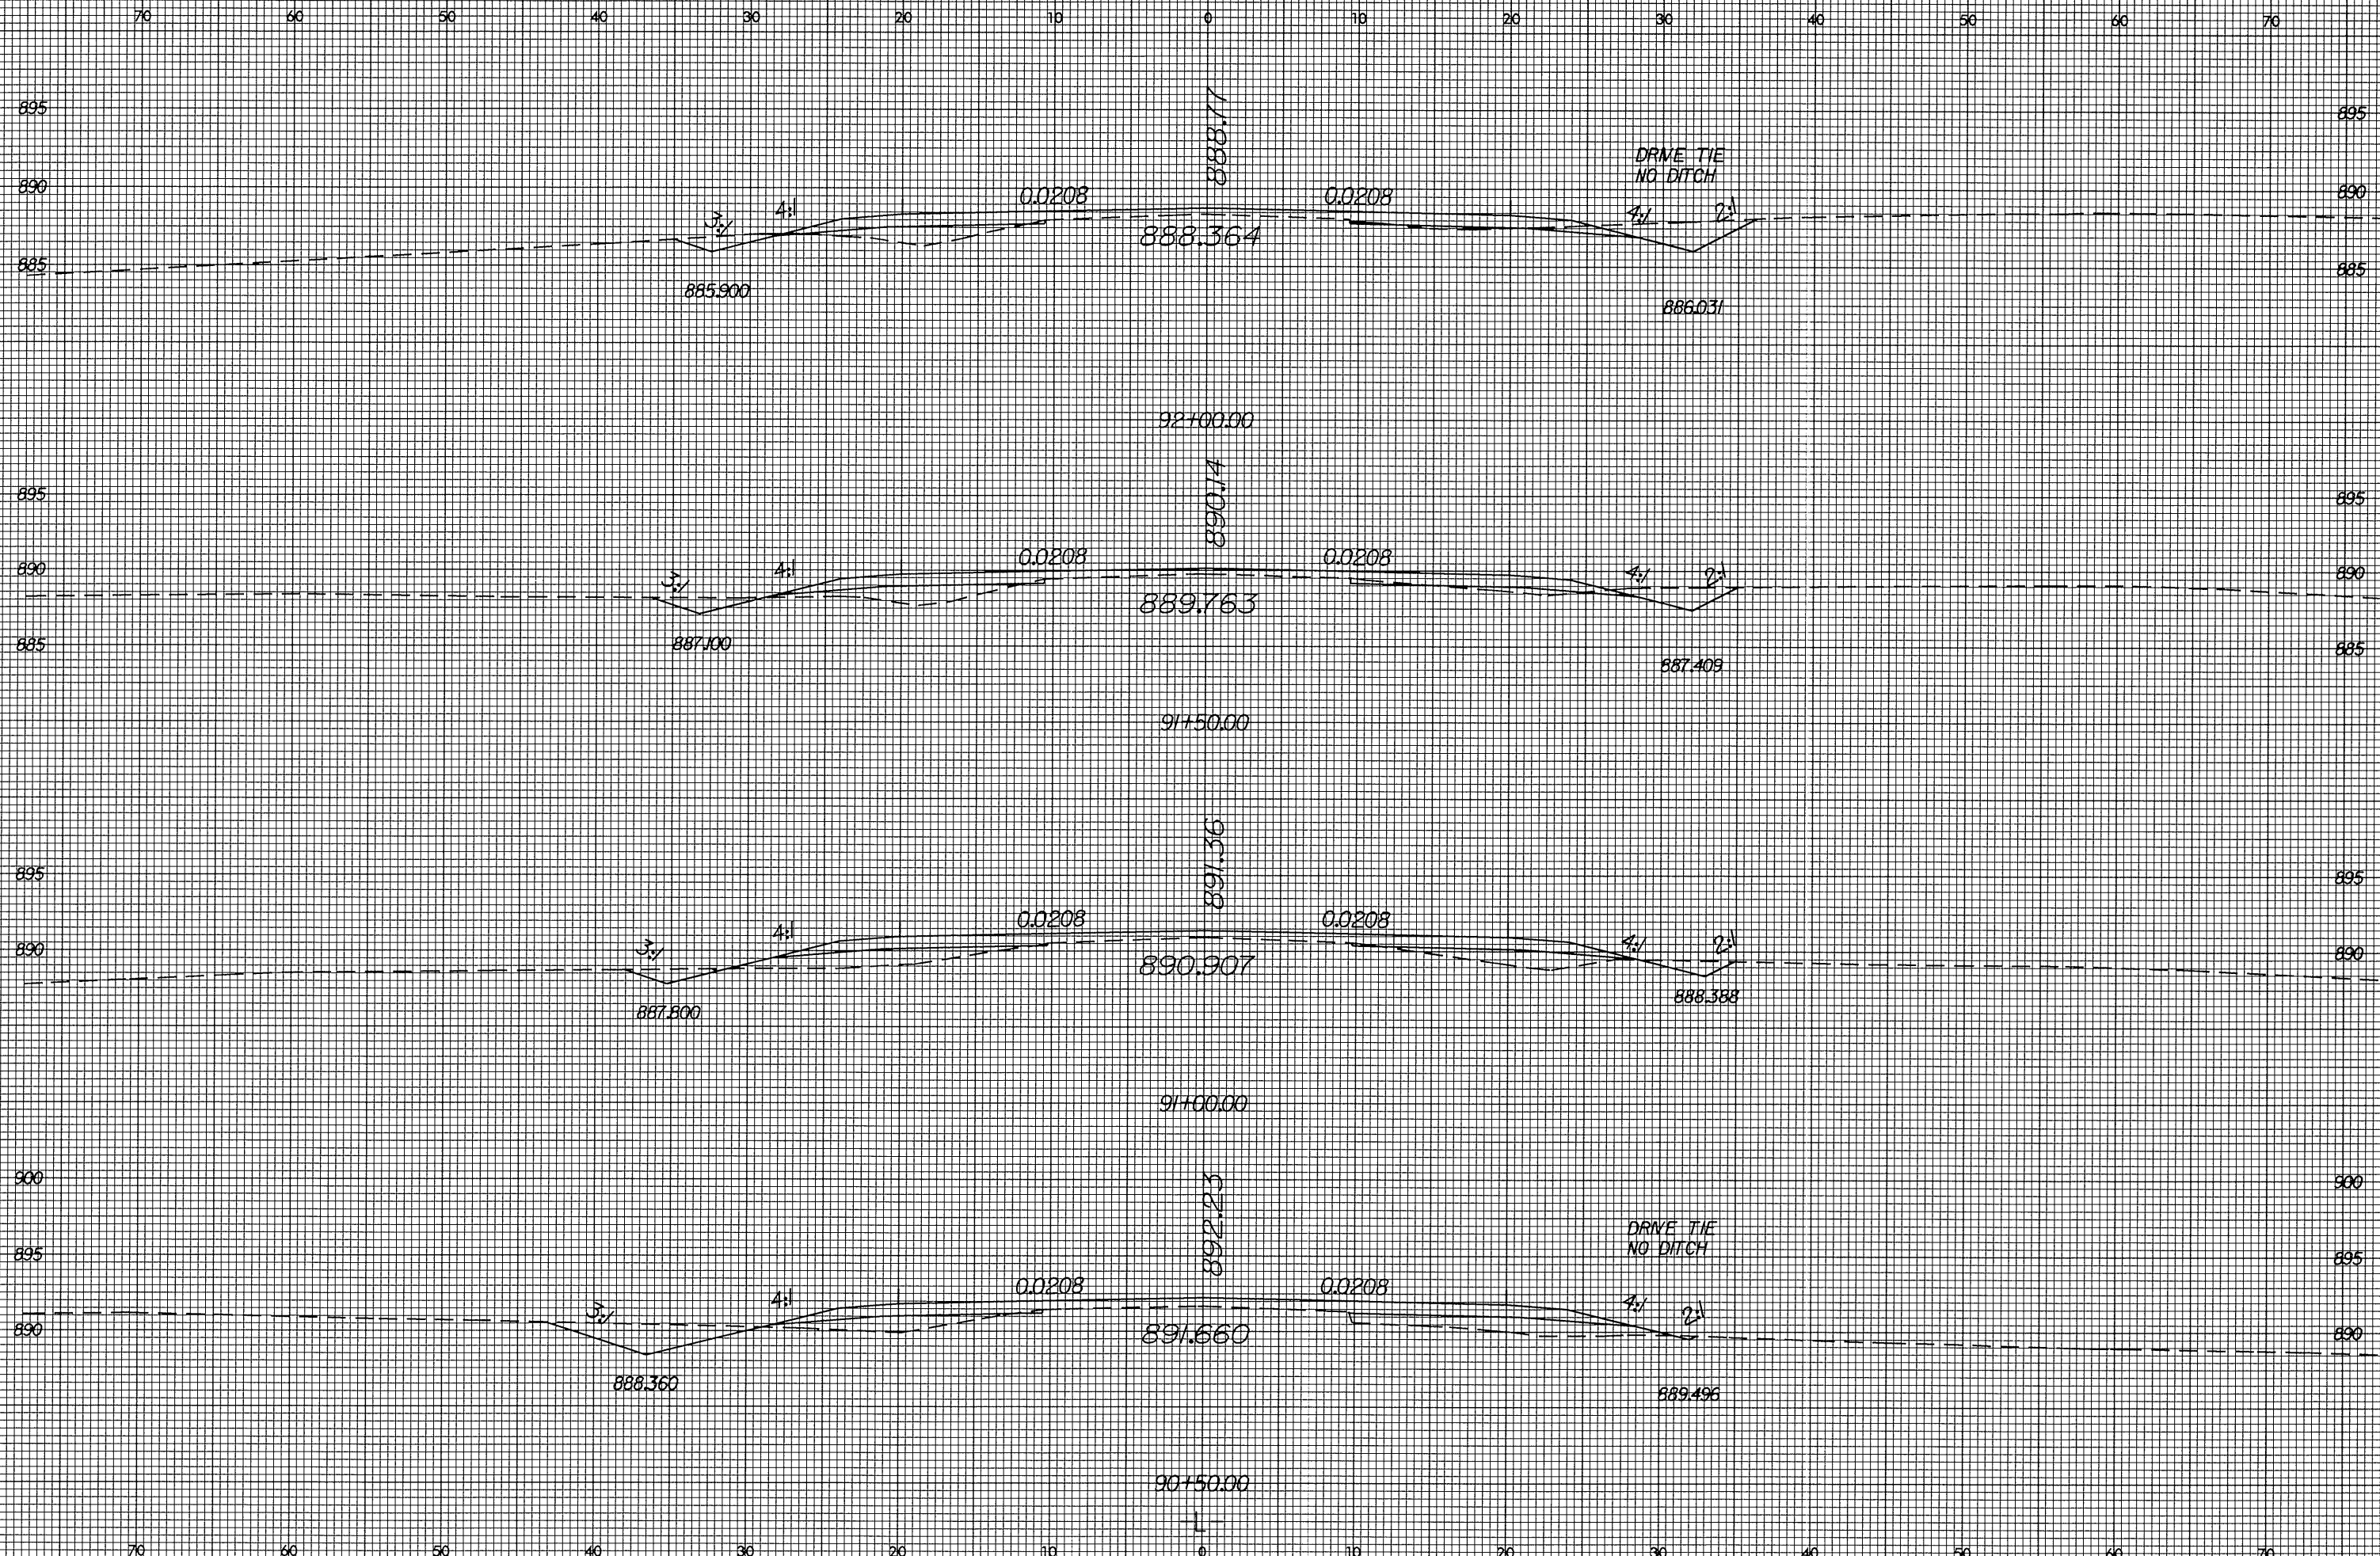

F:\JUL 2004 09:49  
F:\00\1034\1034.dwg  
C:\00\1034\1034.dwg