



8/23/99

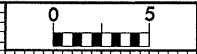

PROJ. REFERENCE NO.
R-3427

SHEET NO.
X-45

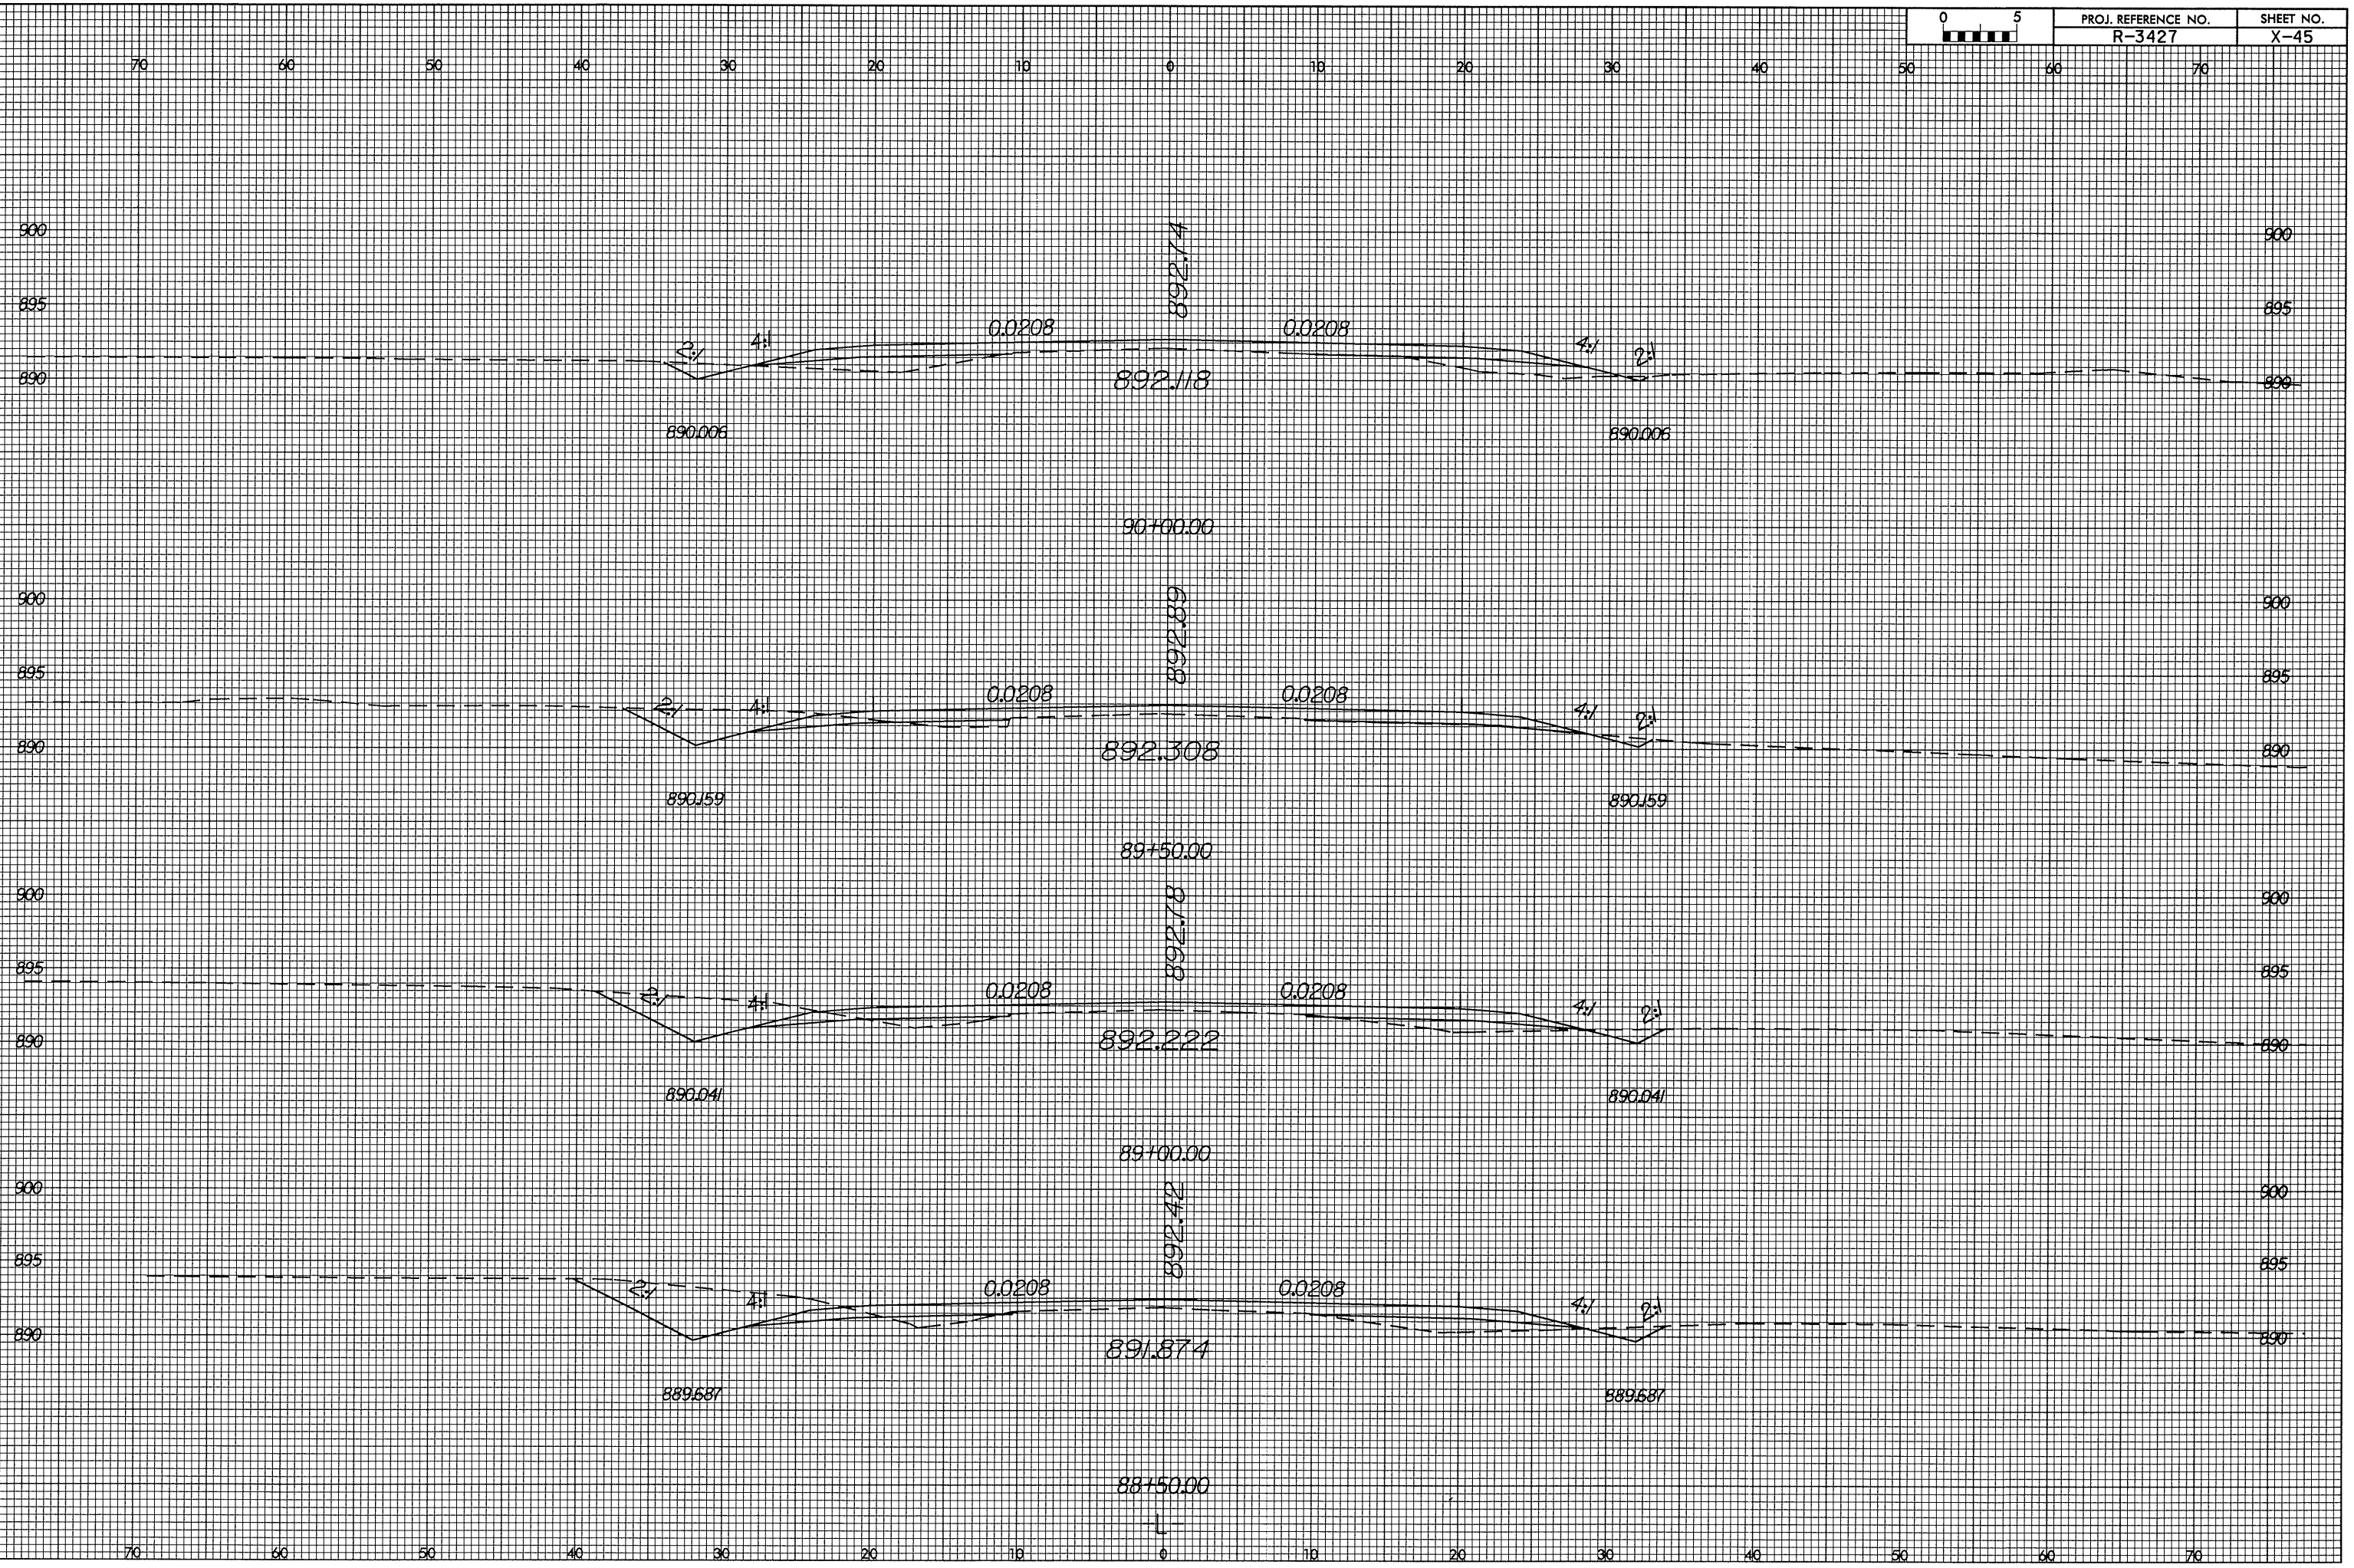

5 JUL 2004 09:48:27 jpl.spl.dgn