


8/23/99



PROJ. REFERENCE NO. R-3427	SHEET NO. X-40
-------------------------------	-------------------

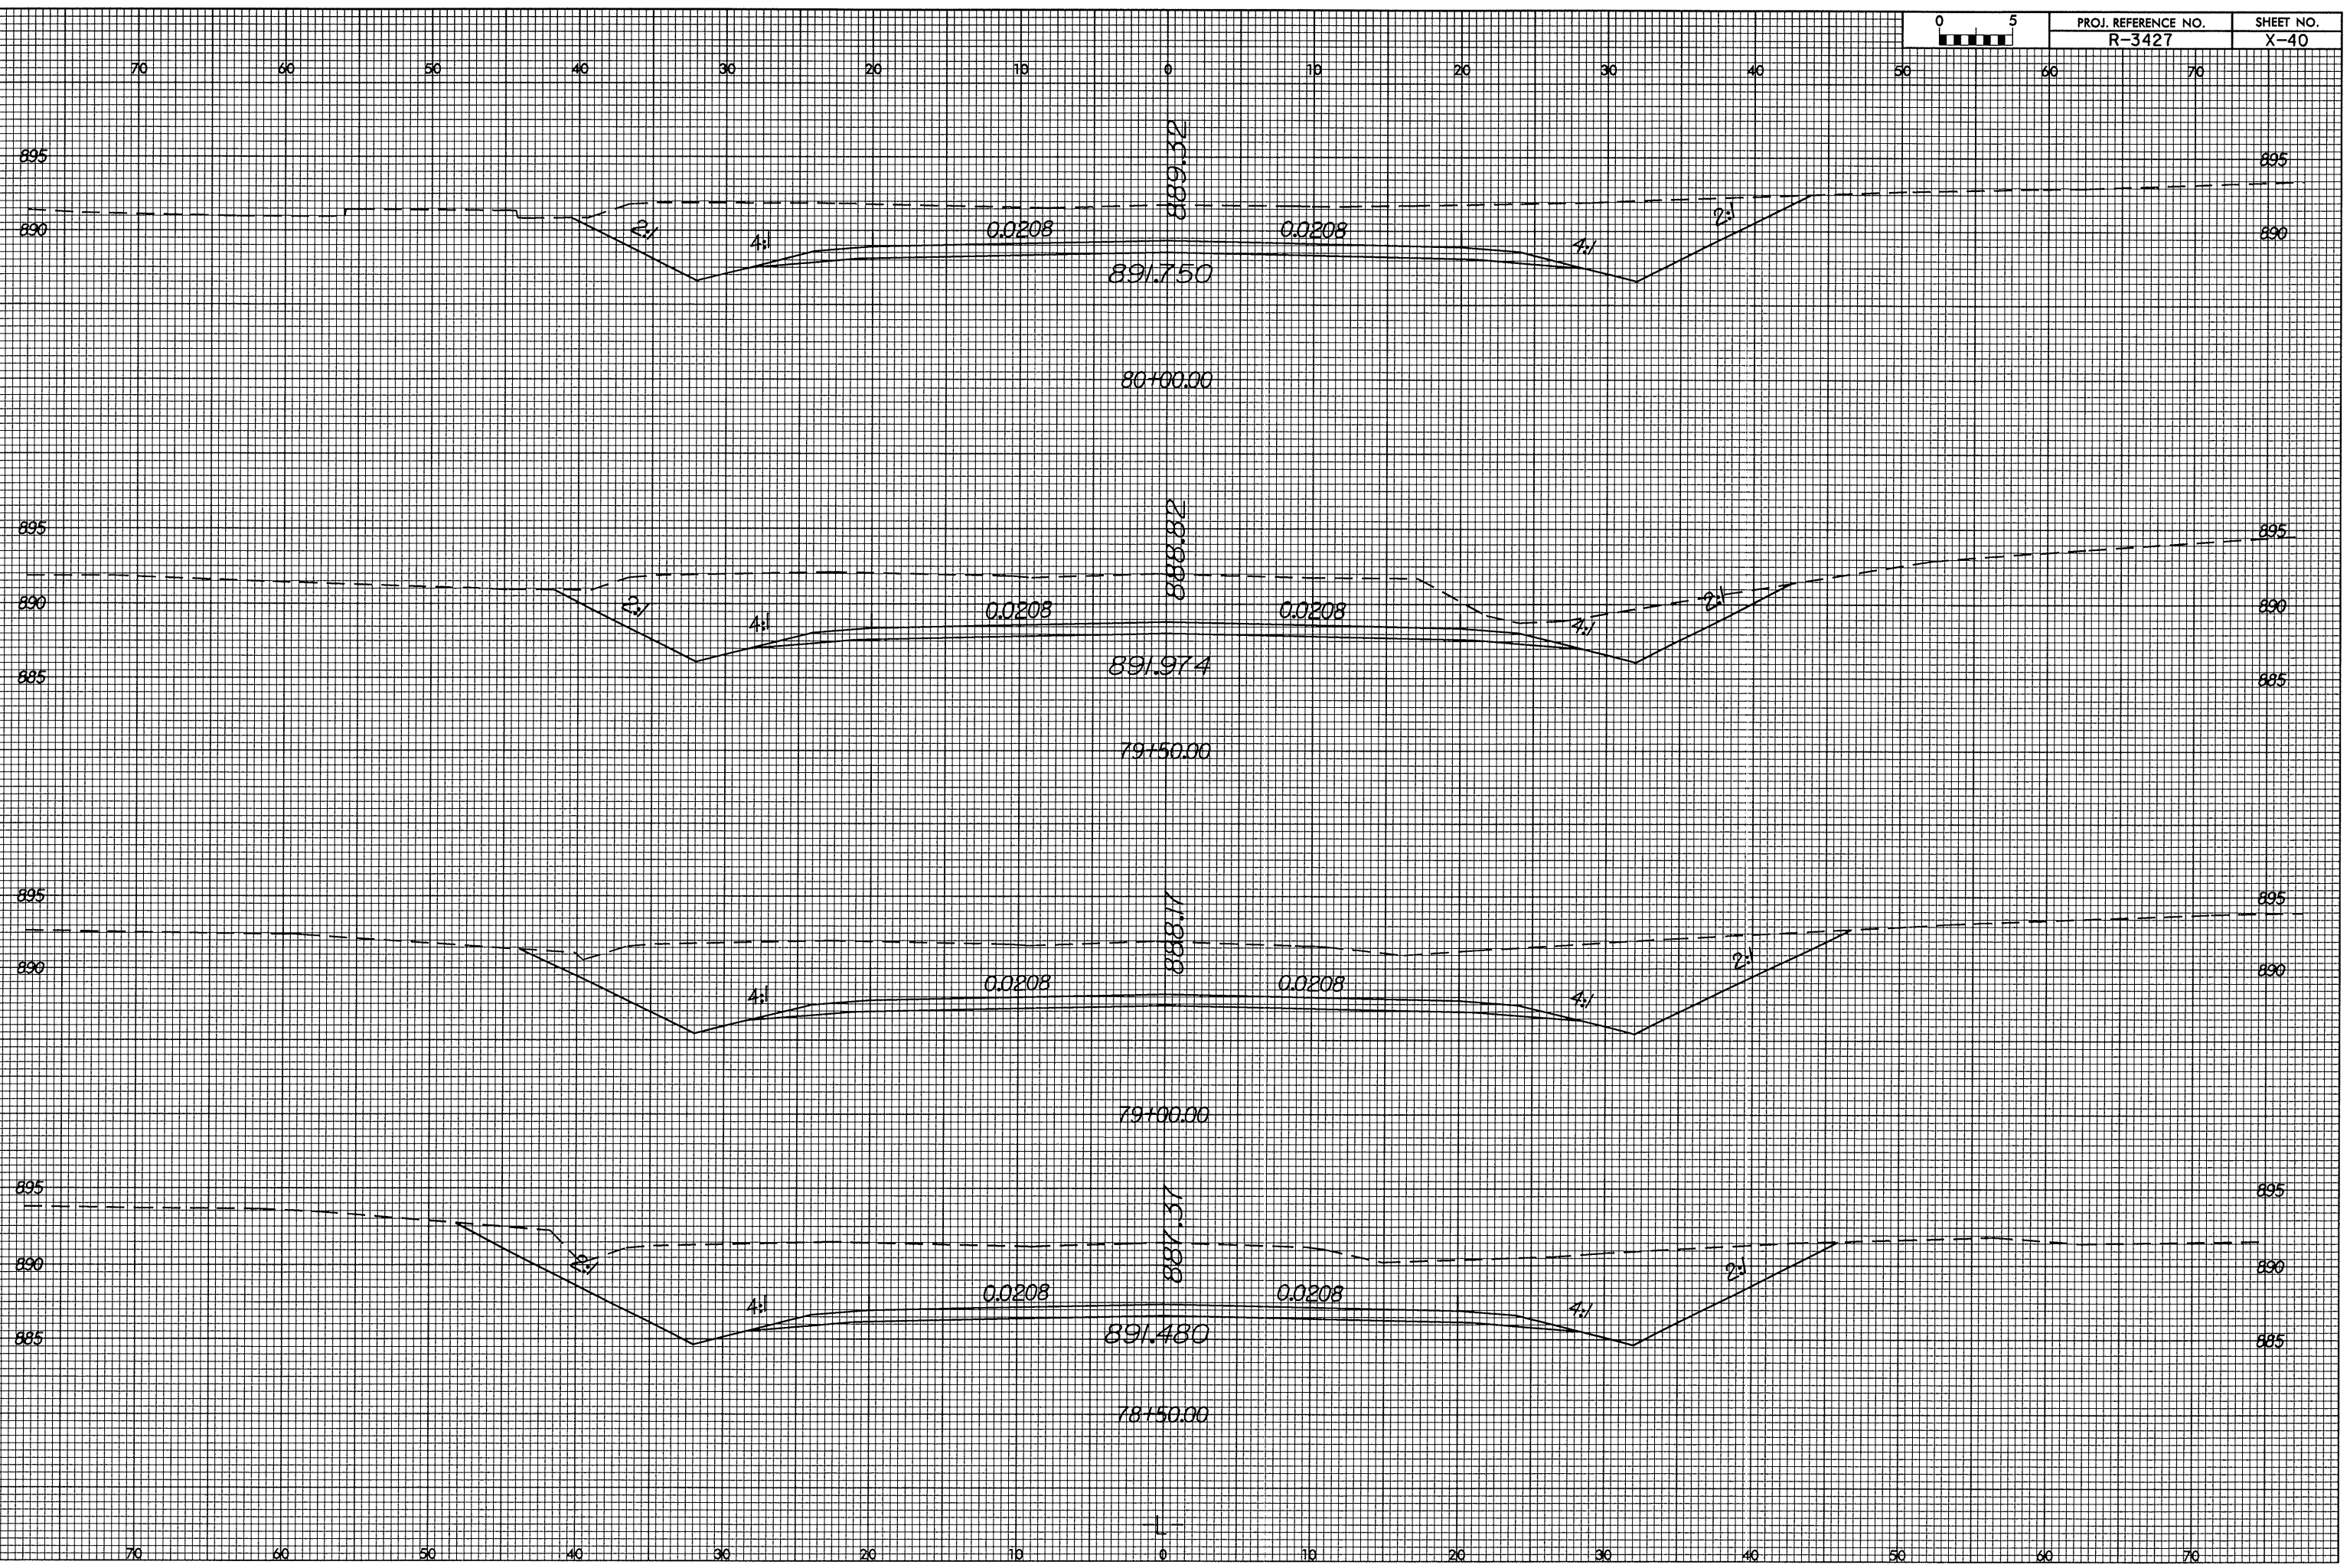

20-AUG-2004 09:04
 F:\RDY\3427\01\CA05\1\pl1.xpl.dgn
 User: Al D