



8/23/99

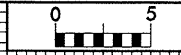

PROJ. REFERENCE NO.  
R-3427

SHEET NO.  
X-35

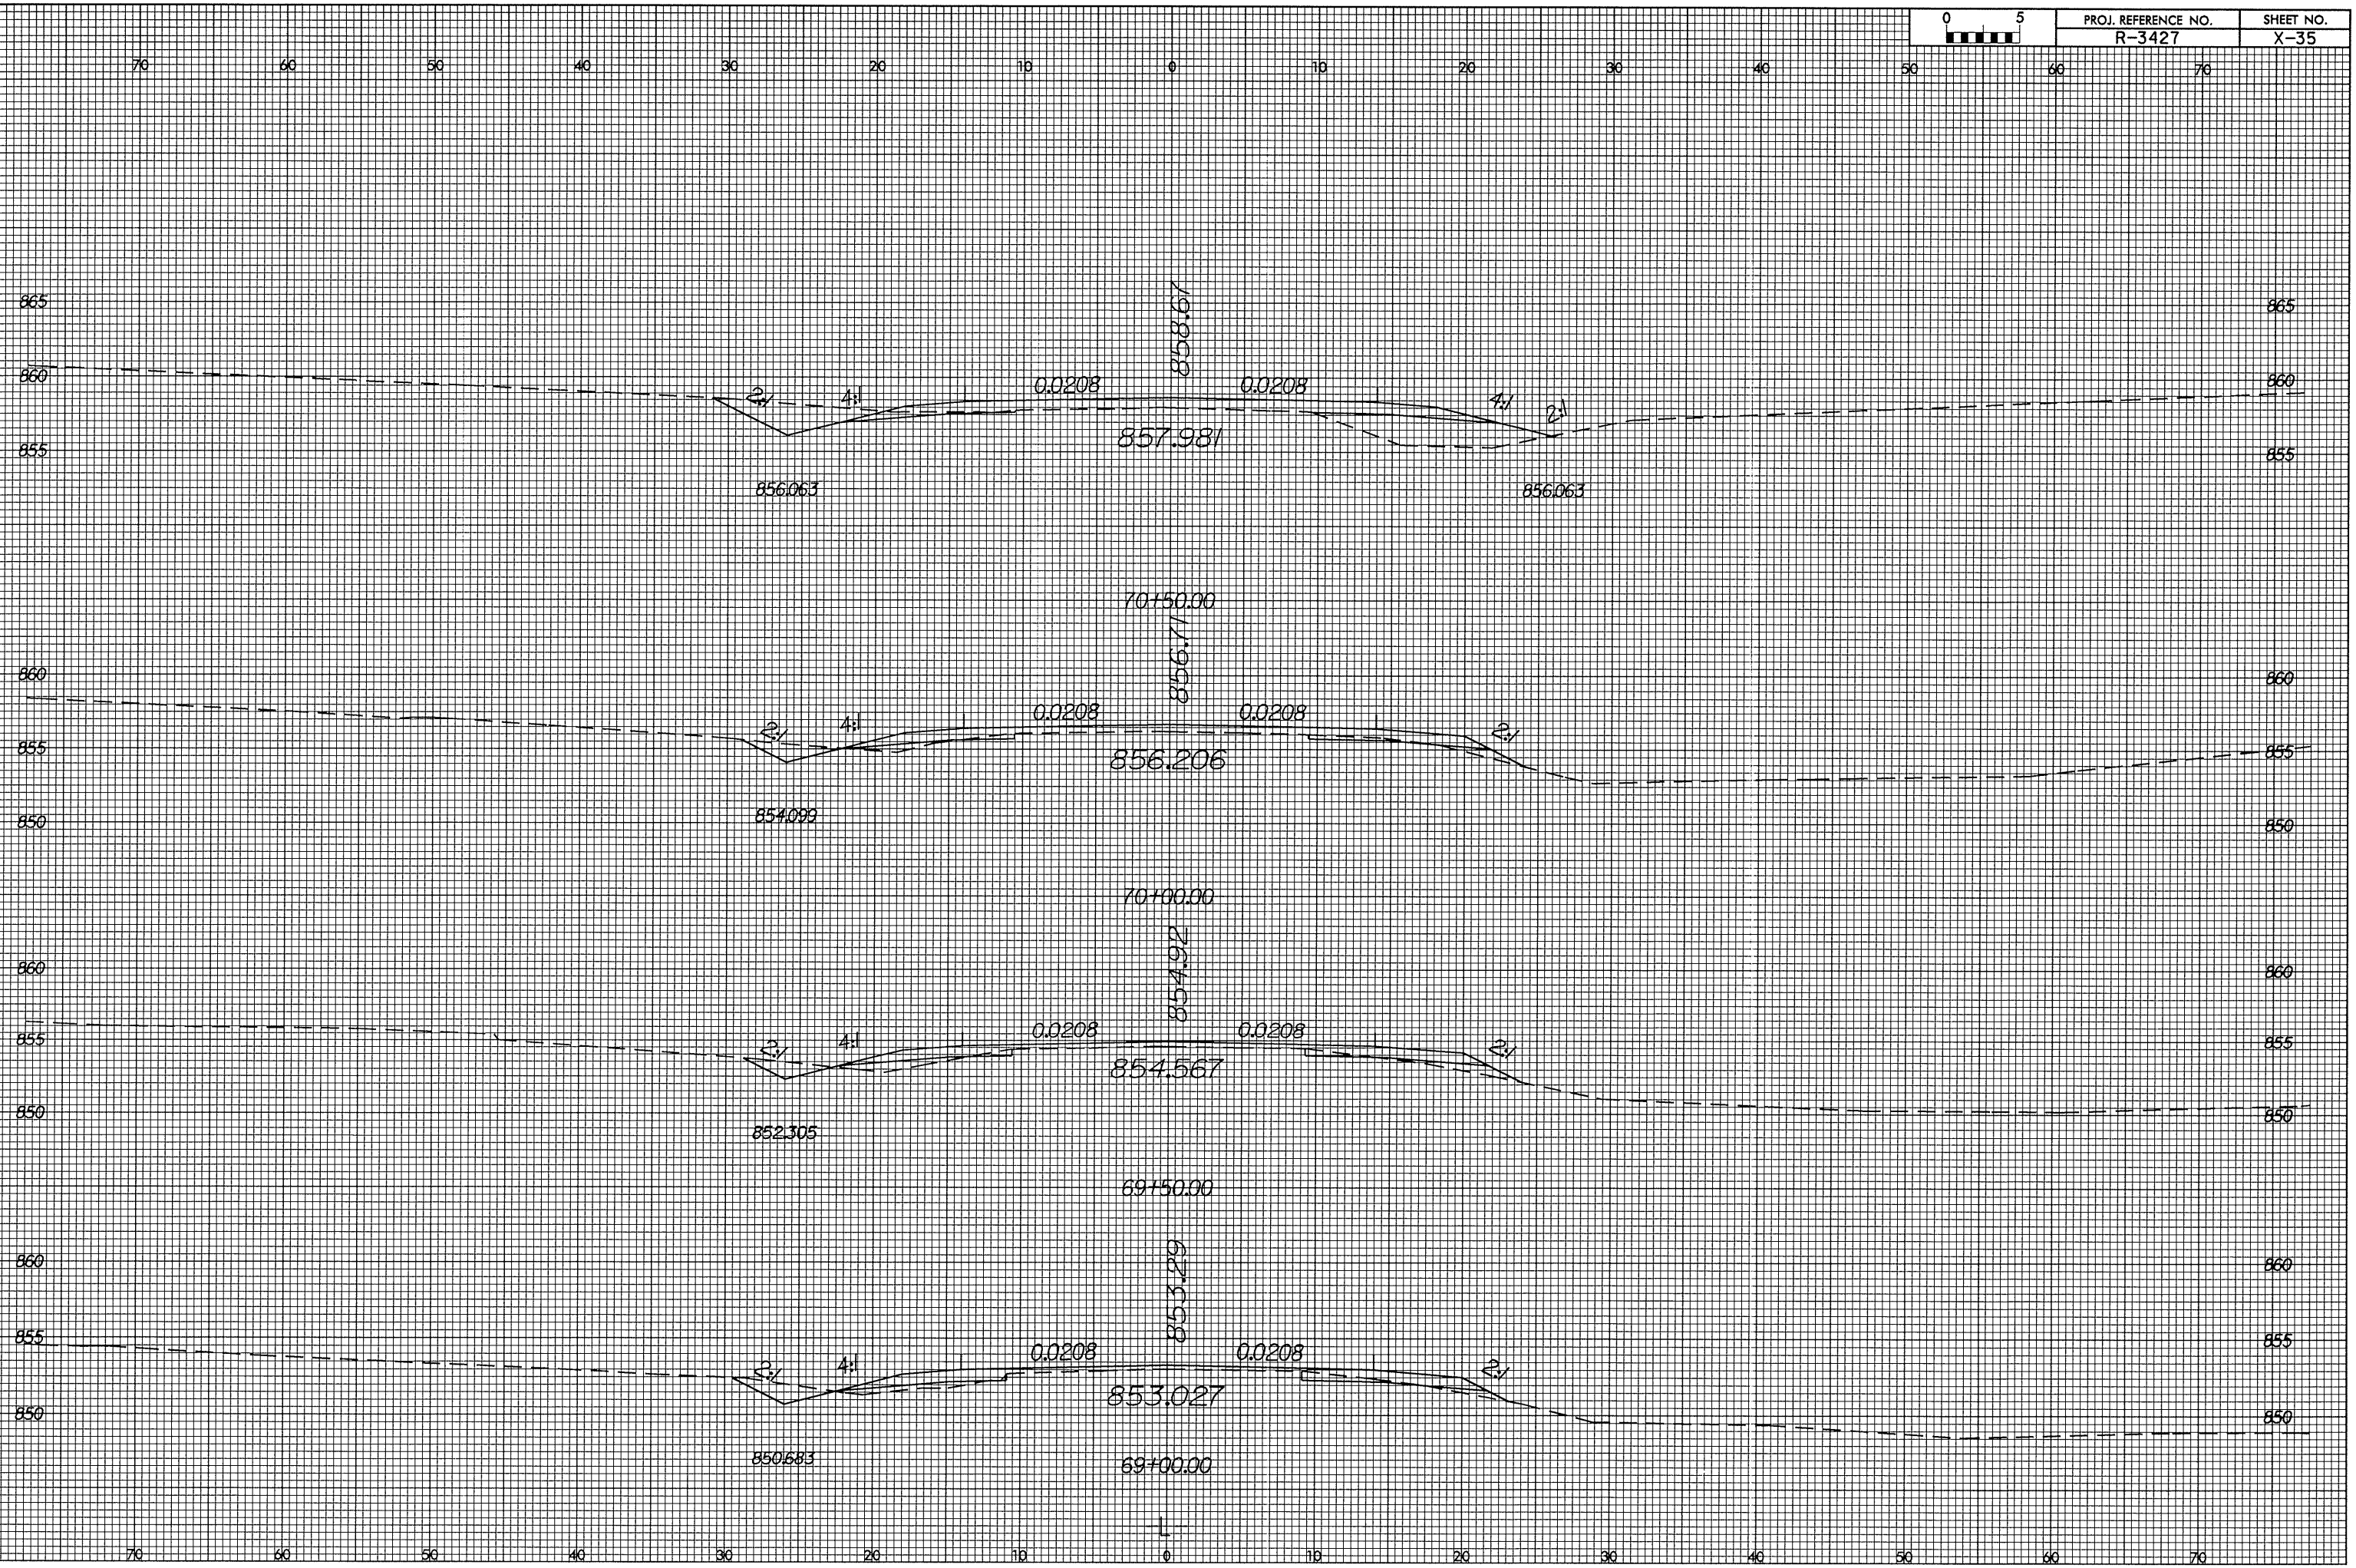

15-JUL-2004 09:41  
I:\RDY\3427\Drawings\8/23/99\8/23/99\8/23/99.dgn  
R-3427.dwg