


8/23/99

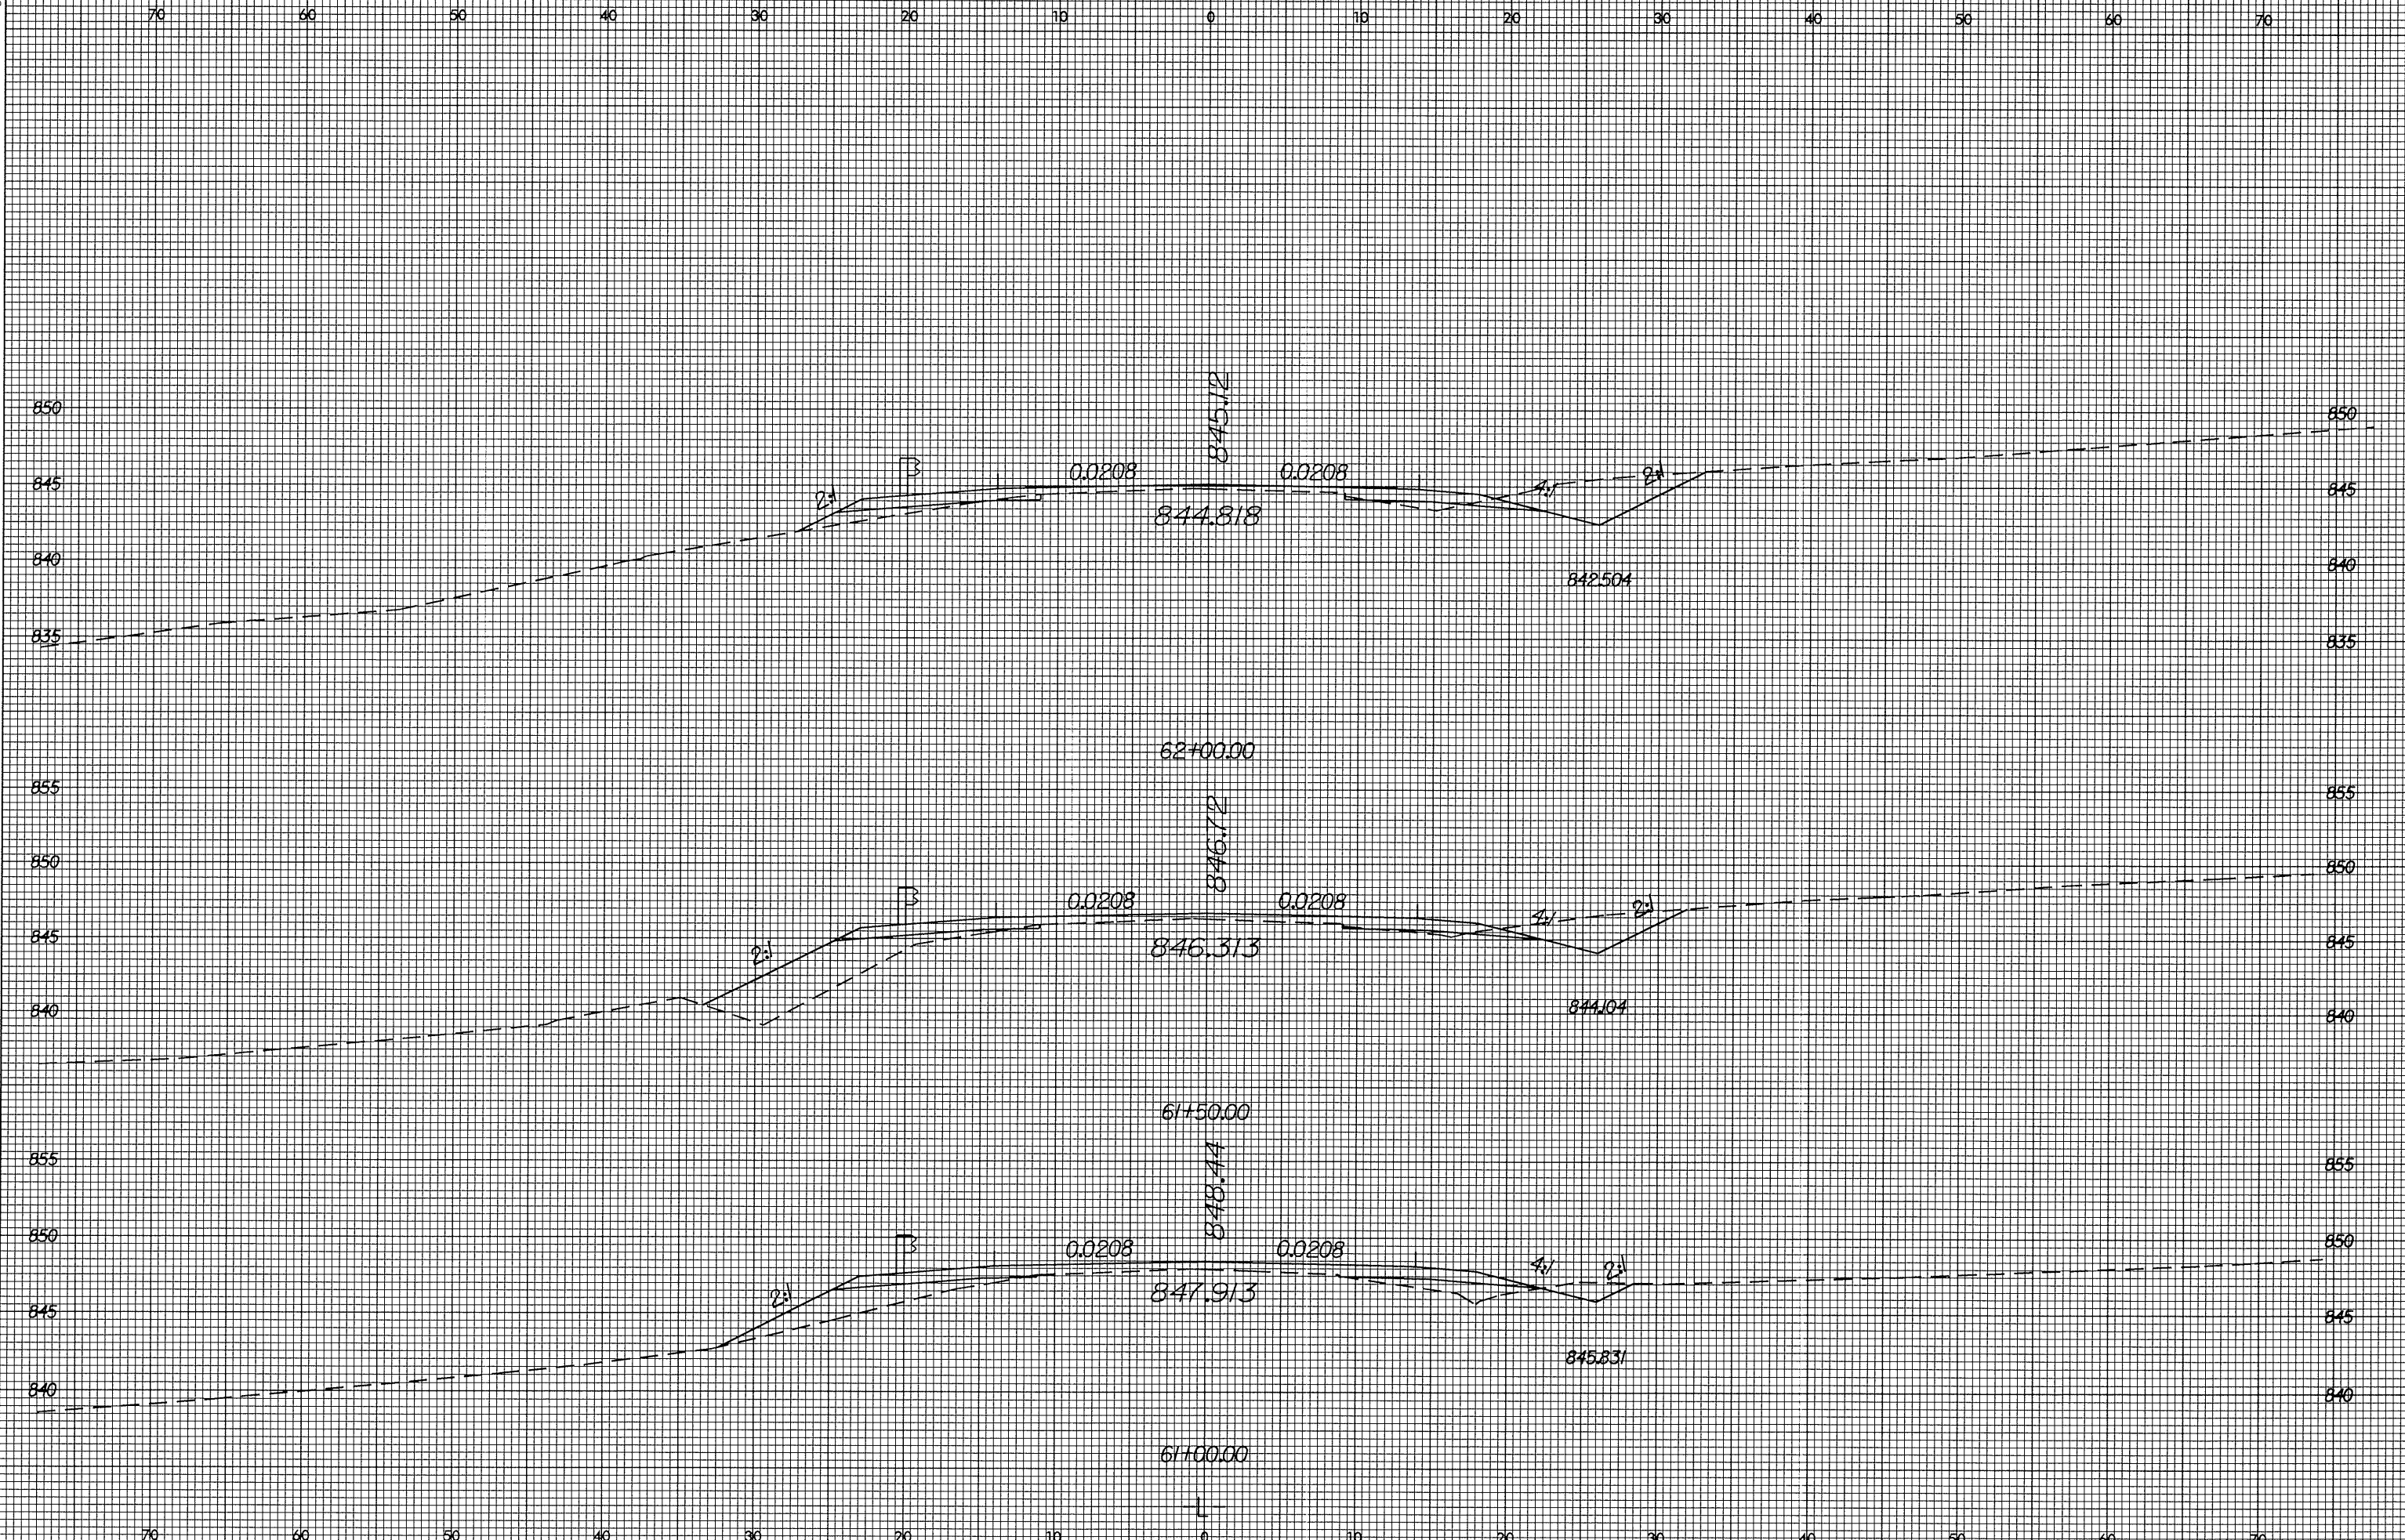

PROJ. REFERENCE NO.
R-3427

SHEET NO.
X-30



15-JUL-2004 09:38
F:\RDY\R3427\11-22-99\11-22-99.dgn
Pashaw AT D:\CAD5\RV