


8/23/99

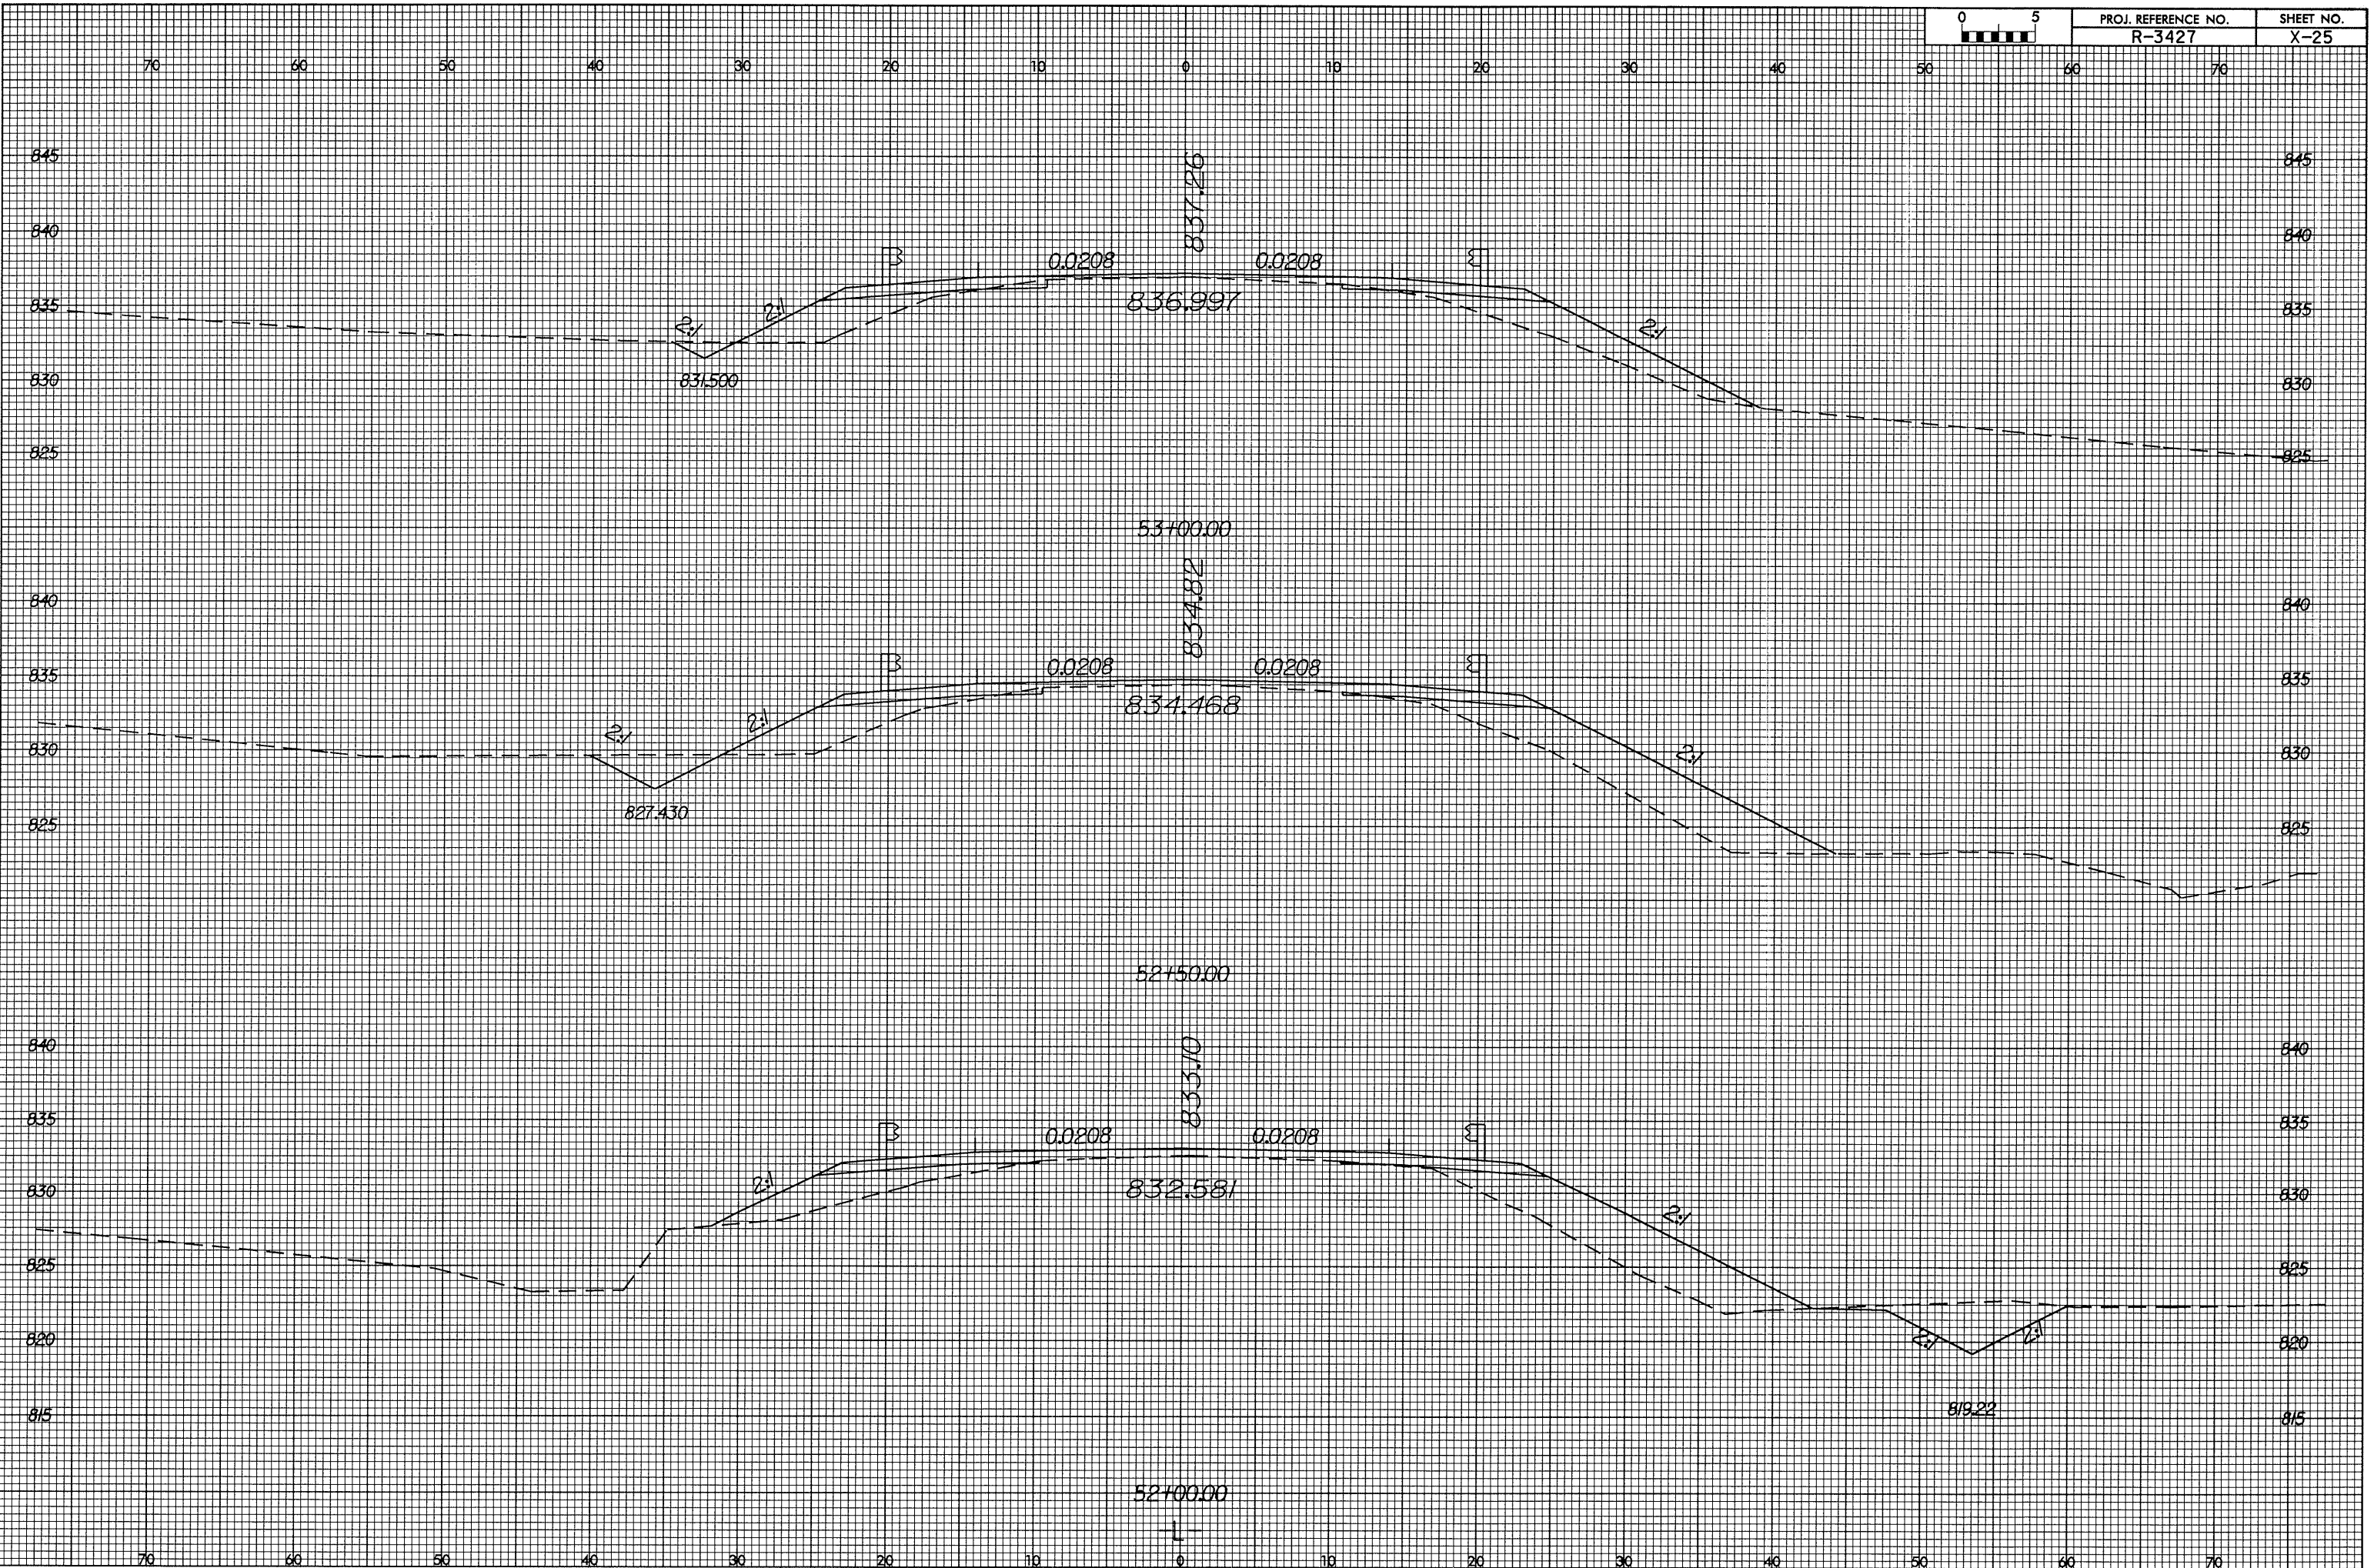

I:\JUL-2004\1654
R-3427\1654\SRV\1654SRV1.xpl.dgn