



8/23/99

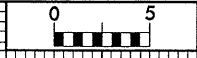

PROJ. REFERENCE NO.  
R-3427

SHEET NO.  
X-22

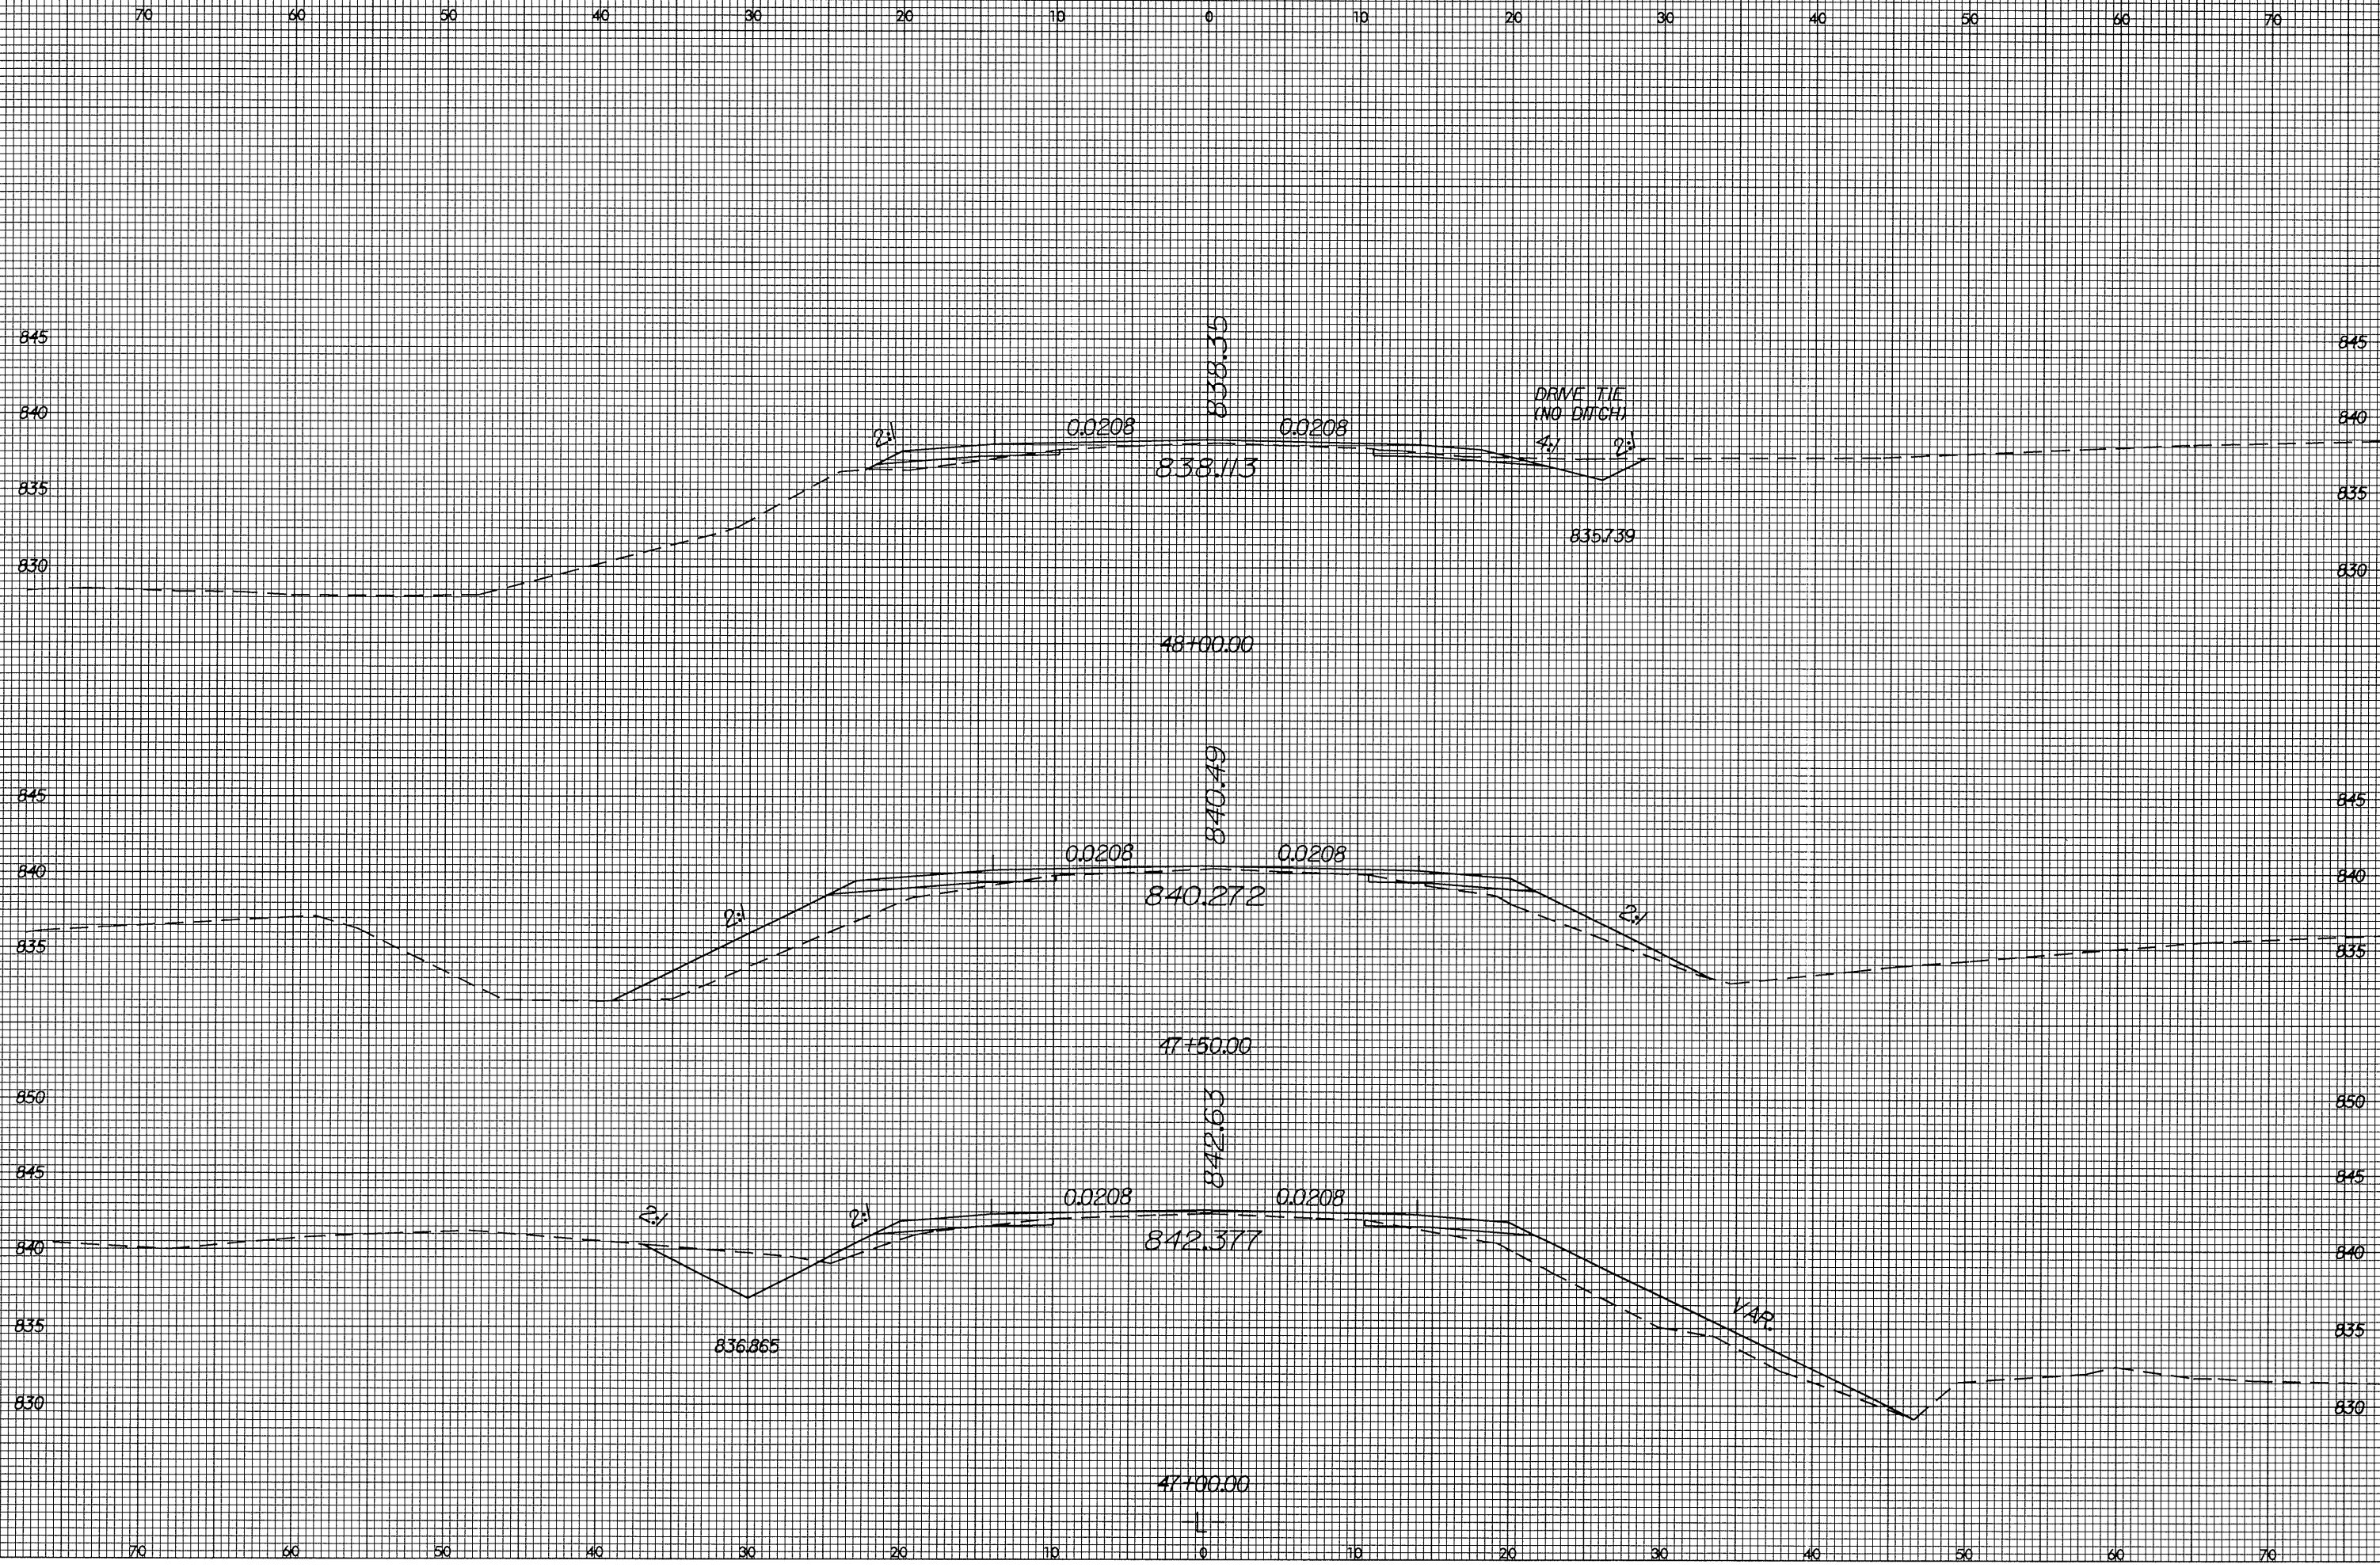

15-JUL-2004 09:29  
I:\PROJECTS\847\DRAWING\847.dgn  
Author: A1 DUCASRV