



8/23/99

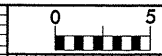

PROJ. REFERENCE NO.	SHEET NO.
R-3427	X-16

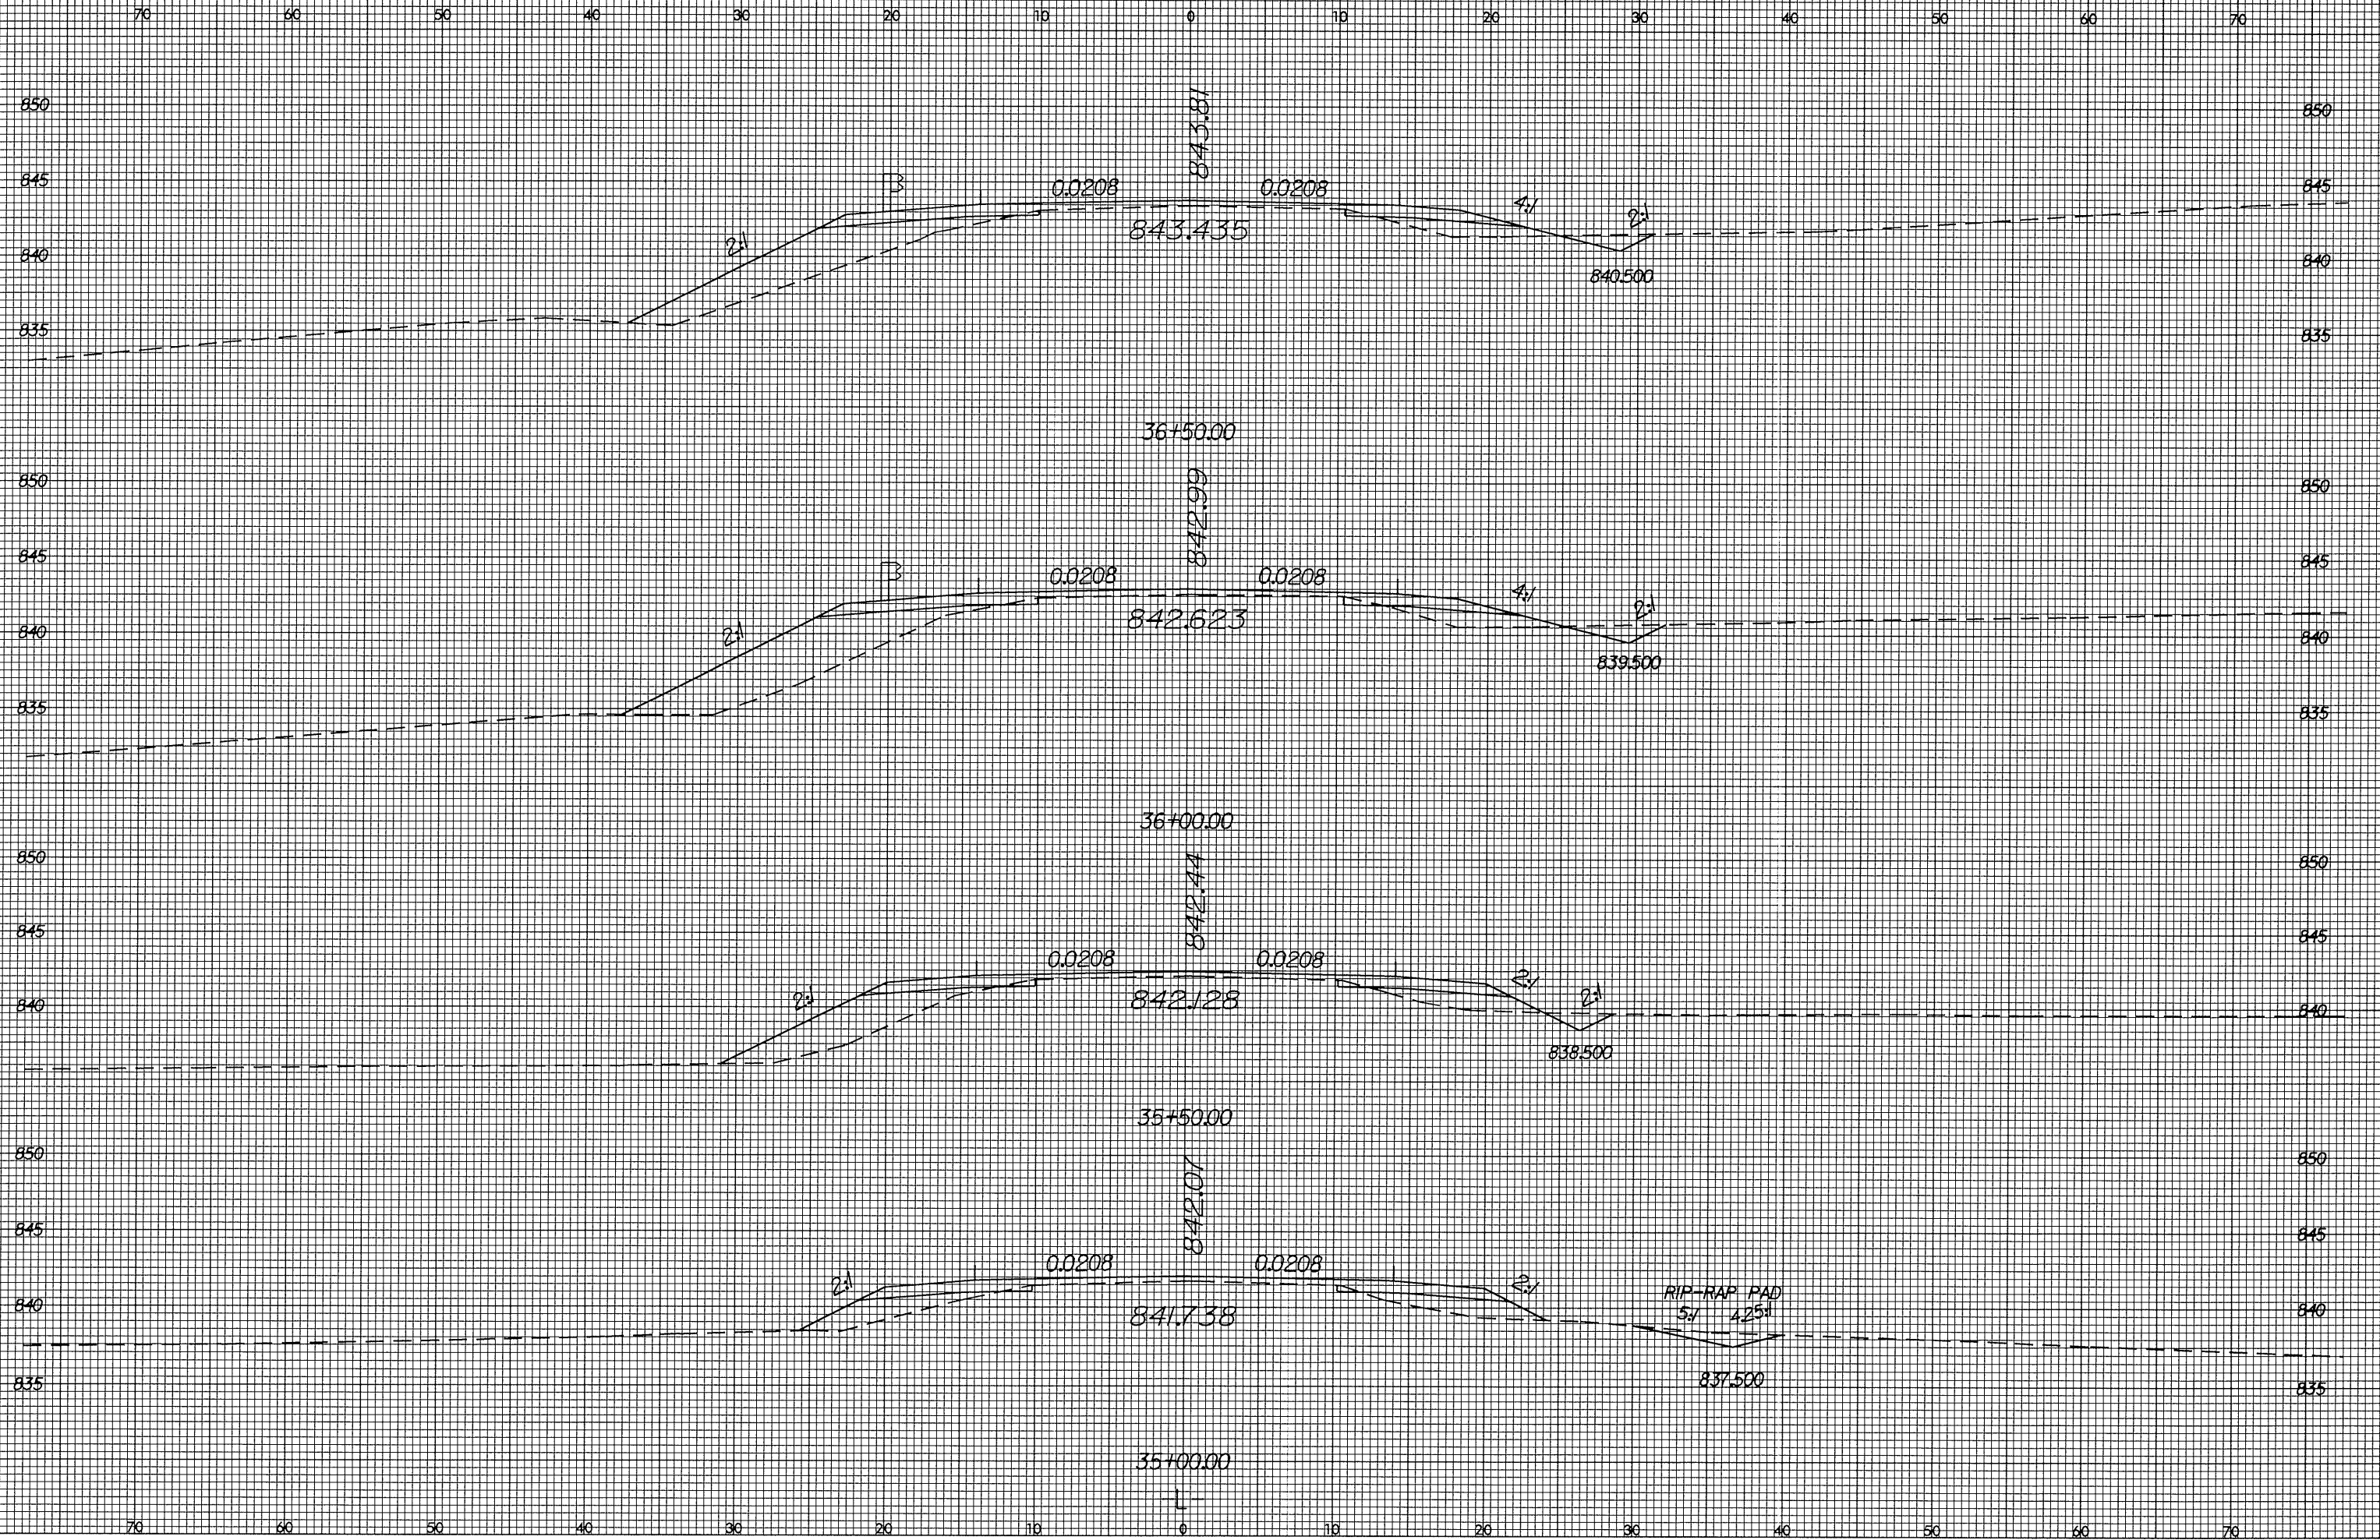

15 JUL 2004 09:25
C:\MSD\DIR\581\p1.xpl.dgn