


8/23/99

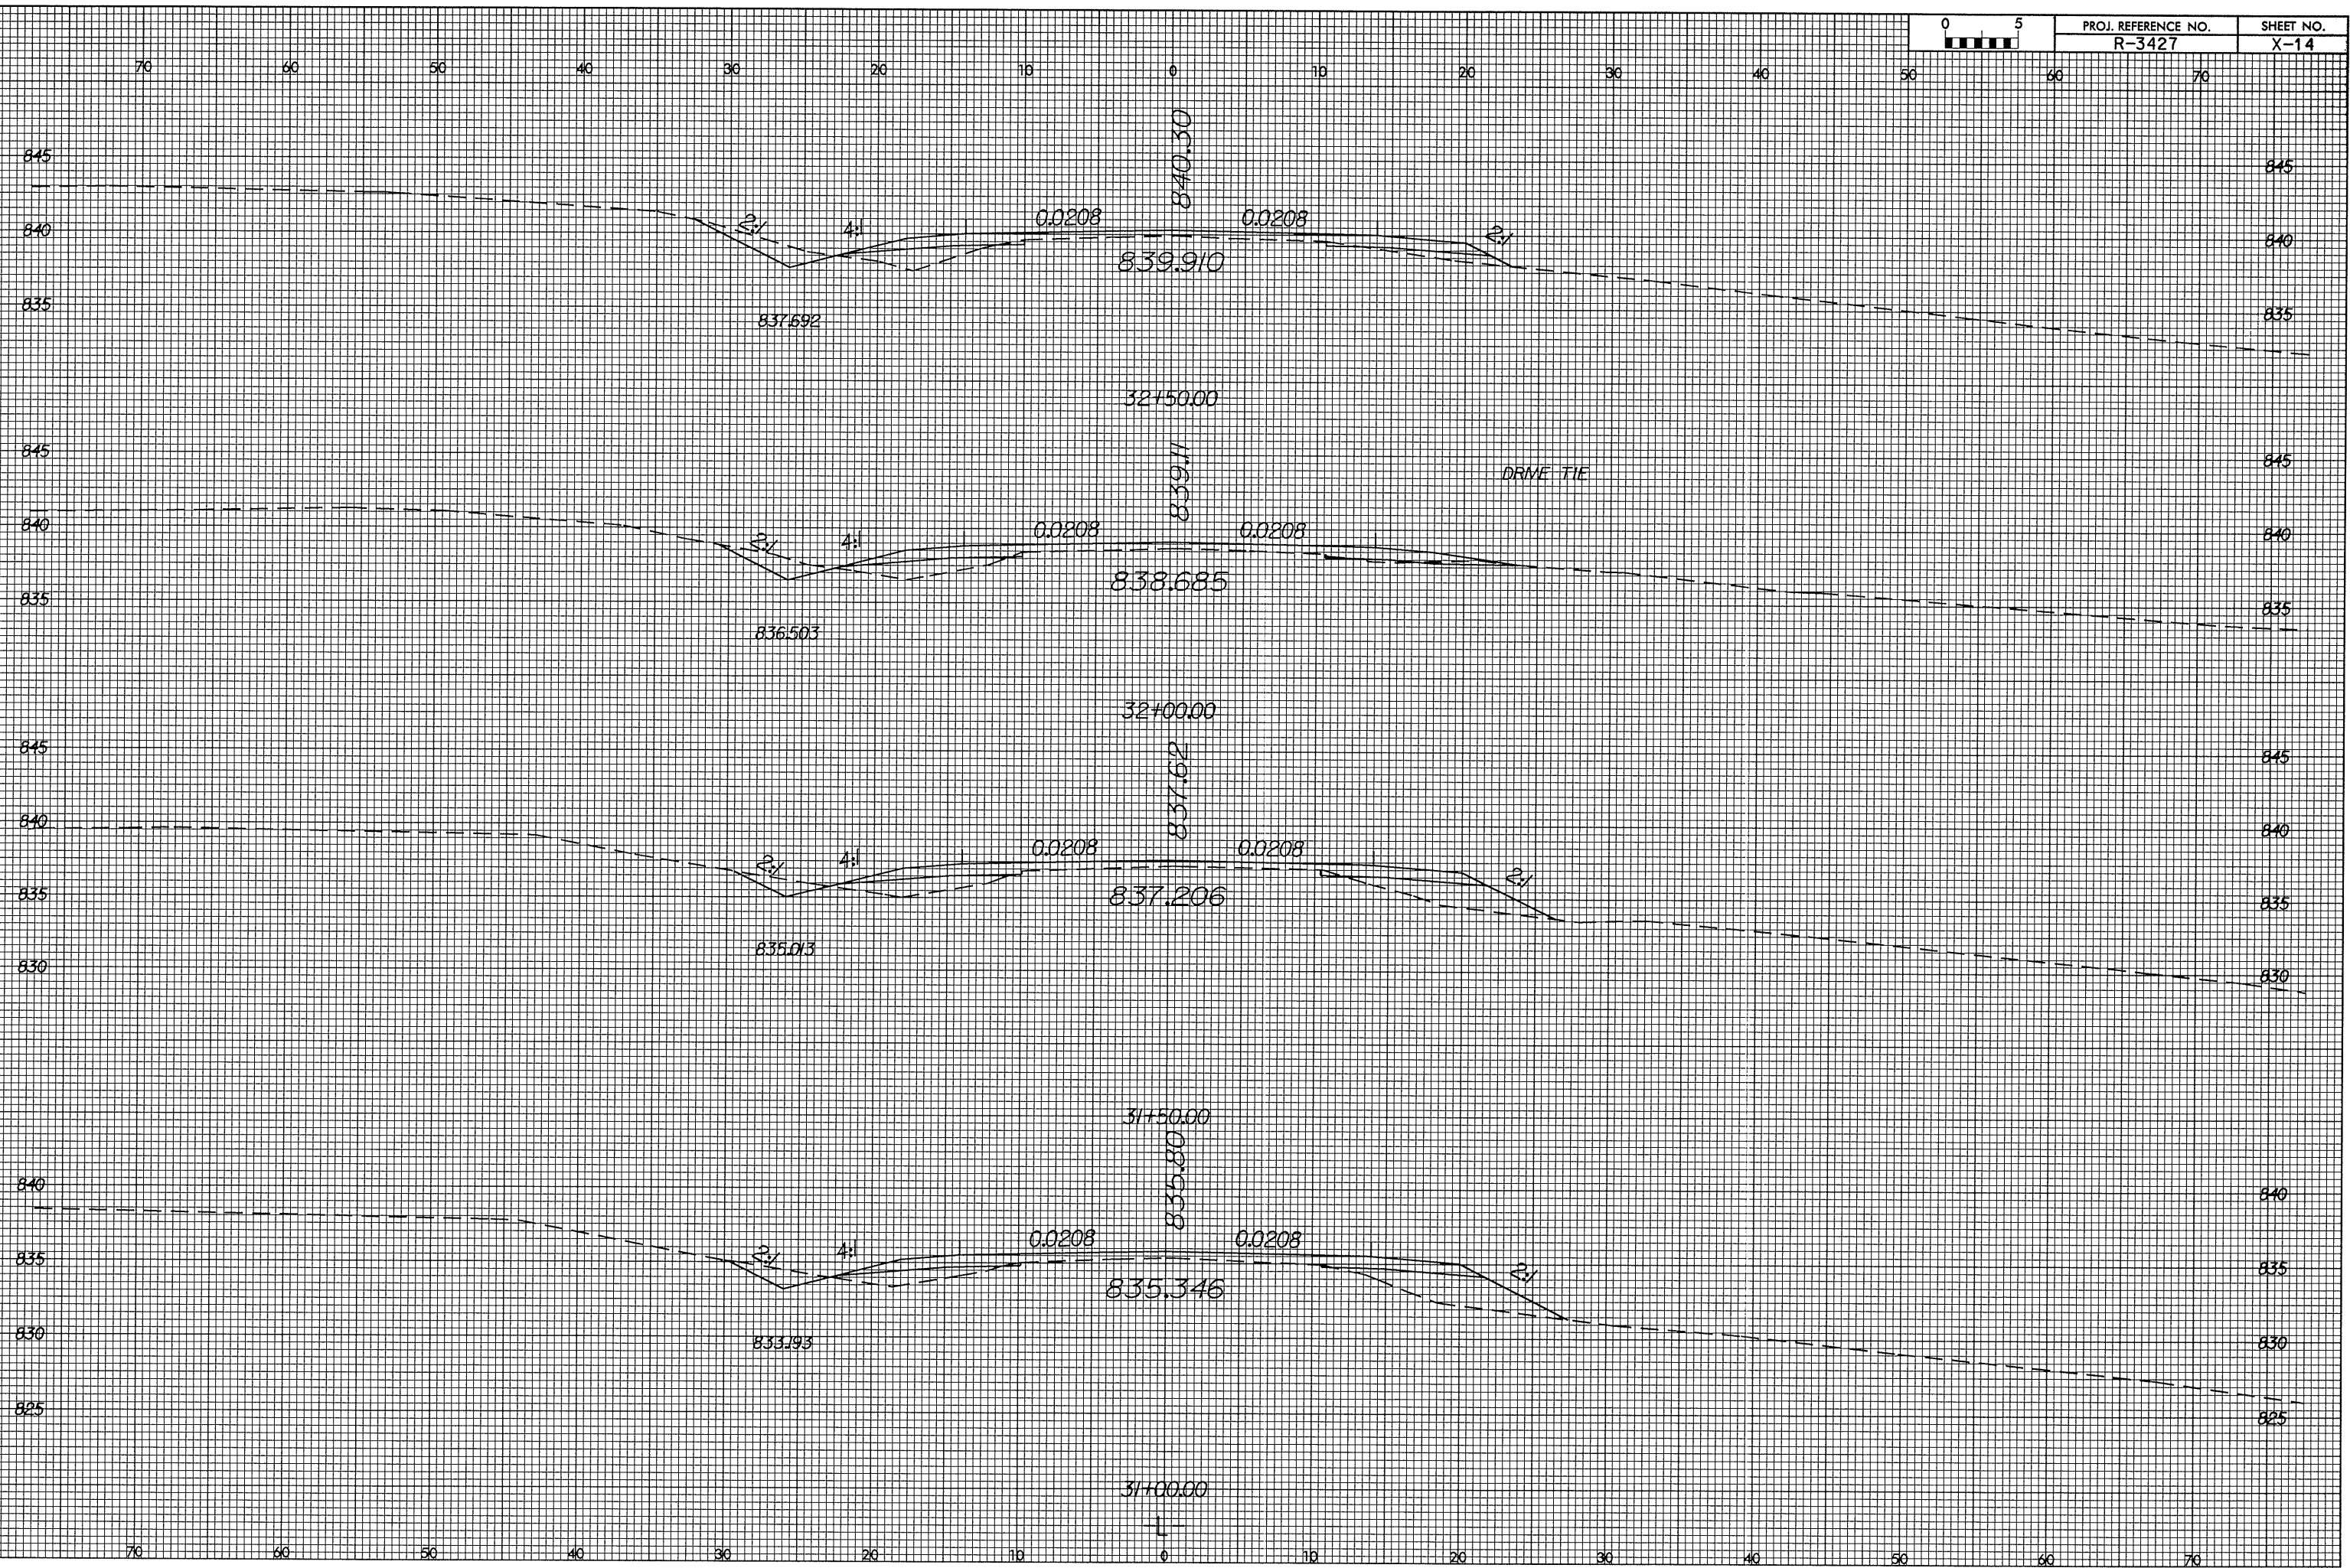

PROJ. REFERENCE NO. R-3427	SHEET NO. X-14
-------------------------------	-------------------



15 JUL 2004 09:24
I:\ROY\3427\01\3427.plt
D:\CADD\SRV