
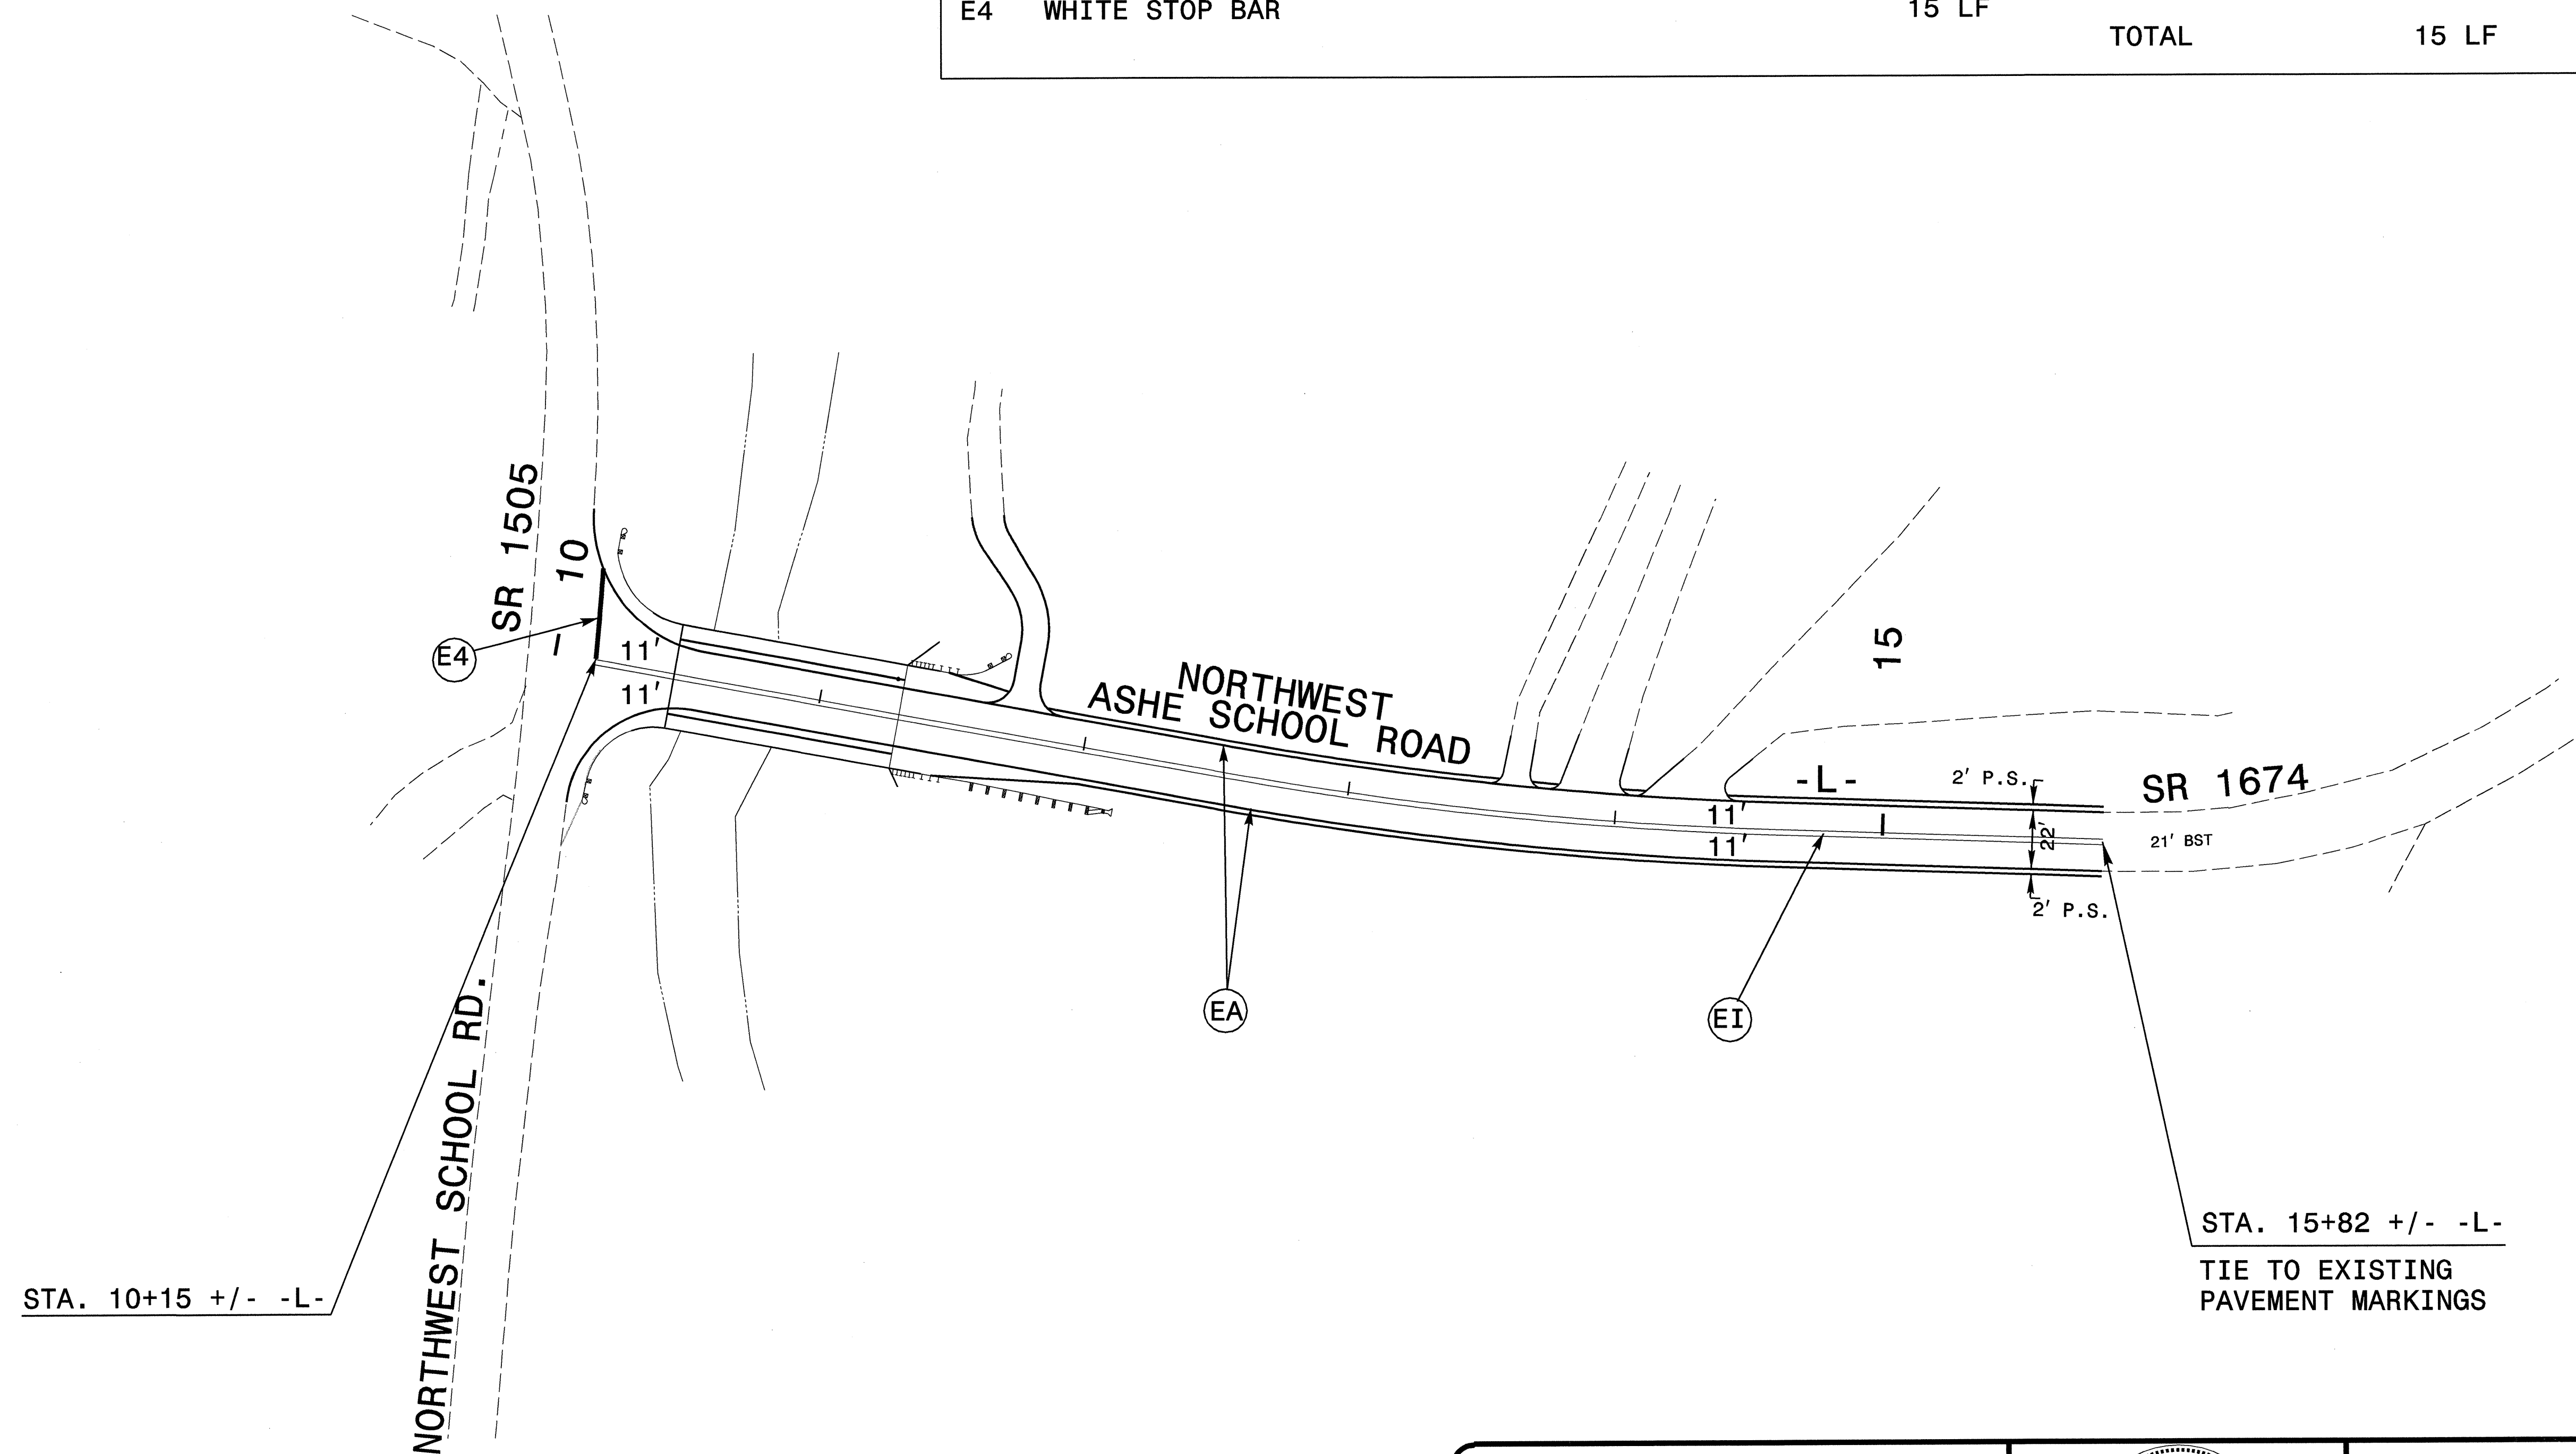


FINAL PAVEMENT MARKING SCHEDULE

PROJ. REFERENCE NO. B-3607	SHEET NO. PM-1
-------------------------------	-------------------

SYMBOL	DESCRIPTION	PAY ITEM/ QUANTITY BREAKDOWN	TOTAL QUANTITY
<u>PAVEMENT MARKING LINES</u>			
		EPOXY (4")	
EA	WHITE EDGELINE	1144 LF	
EI	YELLOW DOUBLE CENTER LINE	1144 LF	
		TOTAL	2288 LF
		EPOXY (24")	
E4	WHITE STOP BAR	15 LF	
		TOTAL	15 LF

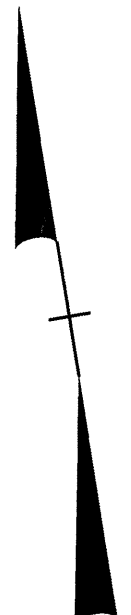

J:\COMNOS\302109\TCP\PM1.PM01.DGN

<p>PLANS PREPARED BY : RUMMEL KLEPPER & KAHL, LLP consulting engineers 5800 FARINGDON PLACE SUITE 105 RALEIGH, NORTH CAROLINA 27609-3960</p> <p>FOR DIVISION OF HIGHWAYS</p>		FINAL PAVEMENT MARKING PLAN AND SCHEDULE					
		<p>SCALE: NONE</p> <p>DATE: 09-03</p> <p>DWG. BY: MAC</p> <p>DESIGN BY: MAC</p> <p>REVIEWED BY: BKS</p>	<table border="1"> <tr> <th colspan="2">REVISIONS</th> </tr> <tr> <td> </td> <td> </td> </tr> <tr> <td> </td> <td> </td> </tr> </table> <p>CADD FILE: PM01.DGN</p>	REVISIONS			
REVISIONS							