


FOUNDATION LAYOUT

DIMENSIONS LOCATING PILES ARE SHOWN TO THE PILE CENTERLINE AT BOTTOM OF CAP
 BRACE PILES AT END BENTS ARE BATTERED 3:12

PROJECT NO. B-3607
 ASHE COUNTY
 STATION: 10+87.50 -L-

SHEET 2 OF 3
 STATE OF NORTH CAROLINA
 DEPARTMENT OF TRANSPORTATION
 RALEIGH
GENERAL DRAWING
 FOR BRIDGE ON SR 1674 (NORTHWEST ASHE SCHOOL RD.) OVER BUFFALO CREEK

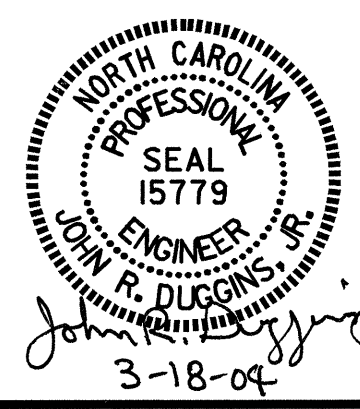

REVISIONS						SHEET NO. S-2 TOTAL SHEETS 32
NO.	BY:	DATE:	NO.	BY:	DATE:	
1			3			
2			4			

DRAWN BY : M. POOLE DATE : 1/2004
 CHECKED BY : J.R. DUGGINS DATE : 2/2004