



8/23/99

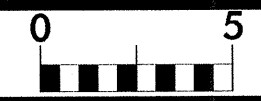

PROJ. REFERENCE NO.
B-3607

SHEET NO.
X-6

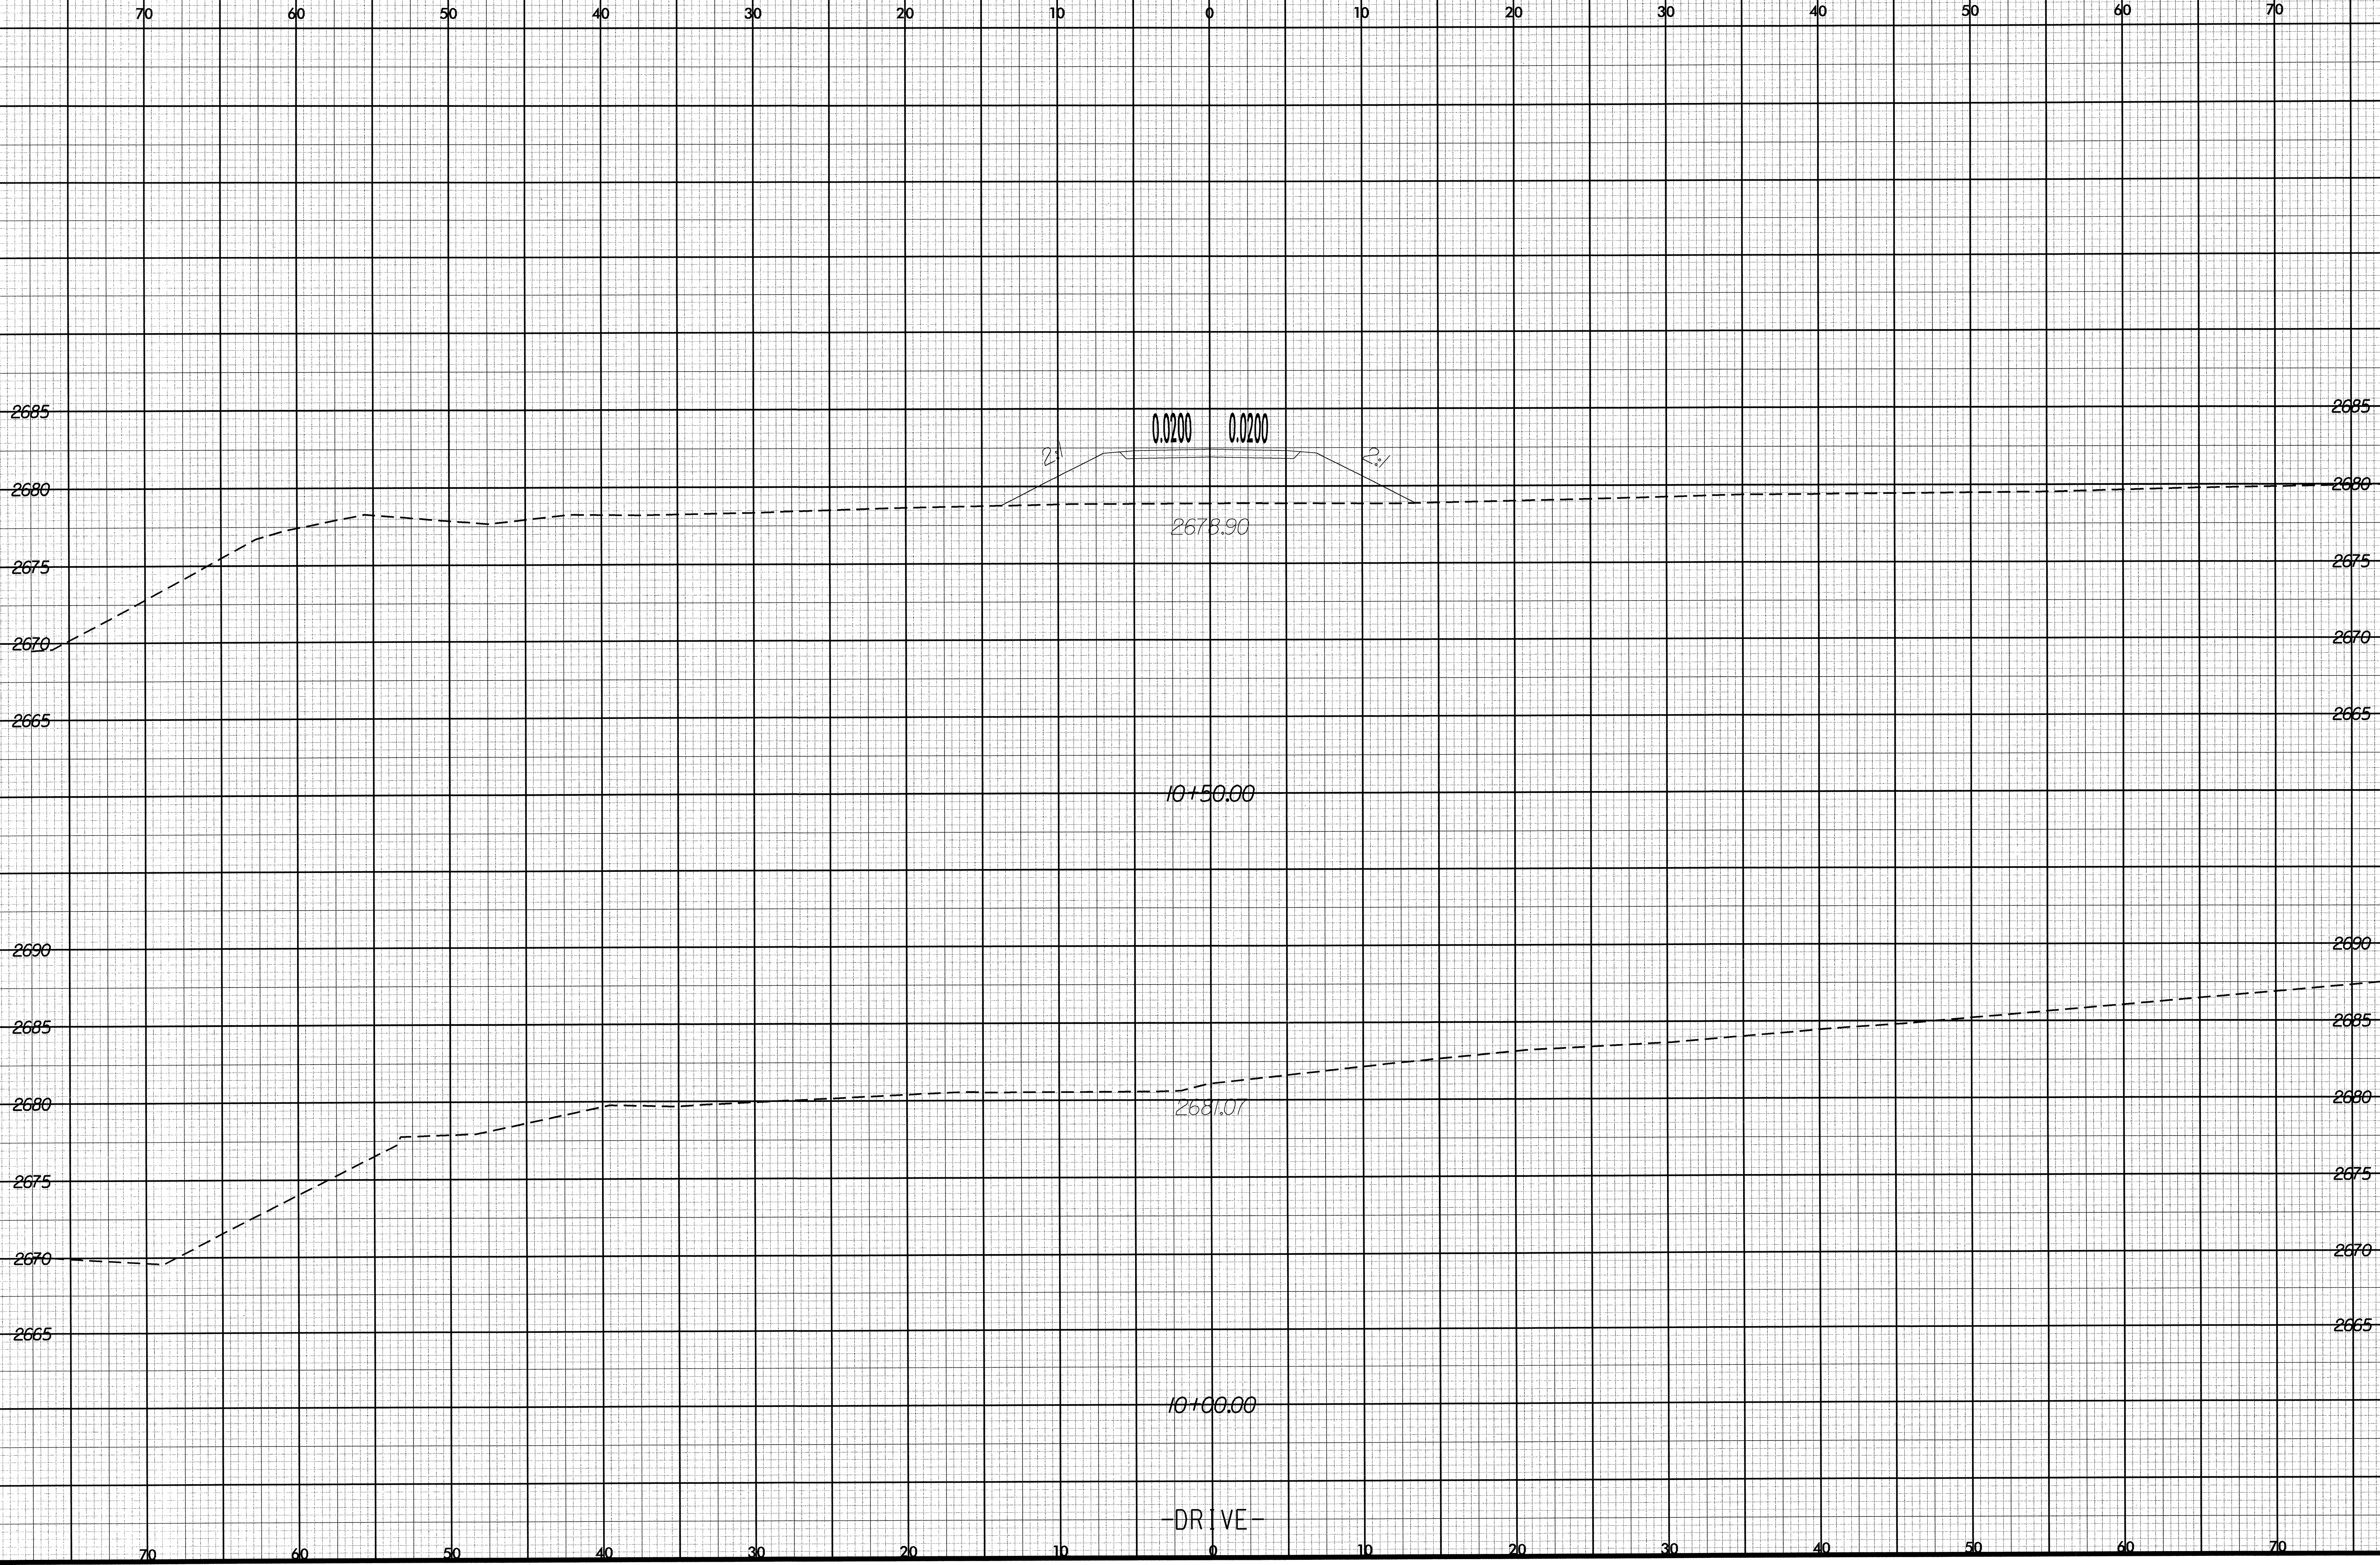

03_03_03 14:11:30 b3607_rdy-spl_drive.dgn
b3607