



8/23/99

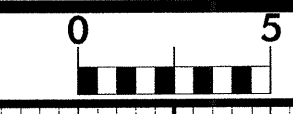

PROJ. REFERENCE NO.  
B-3607

SHEET NO.  
X-5

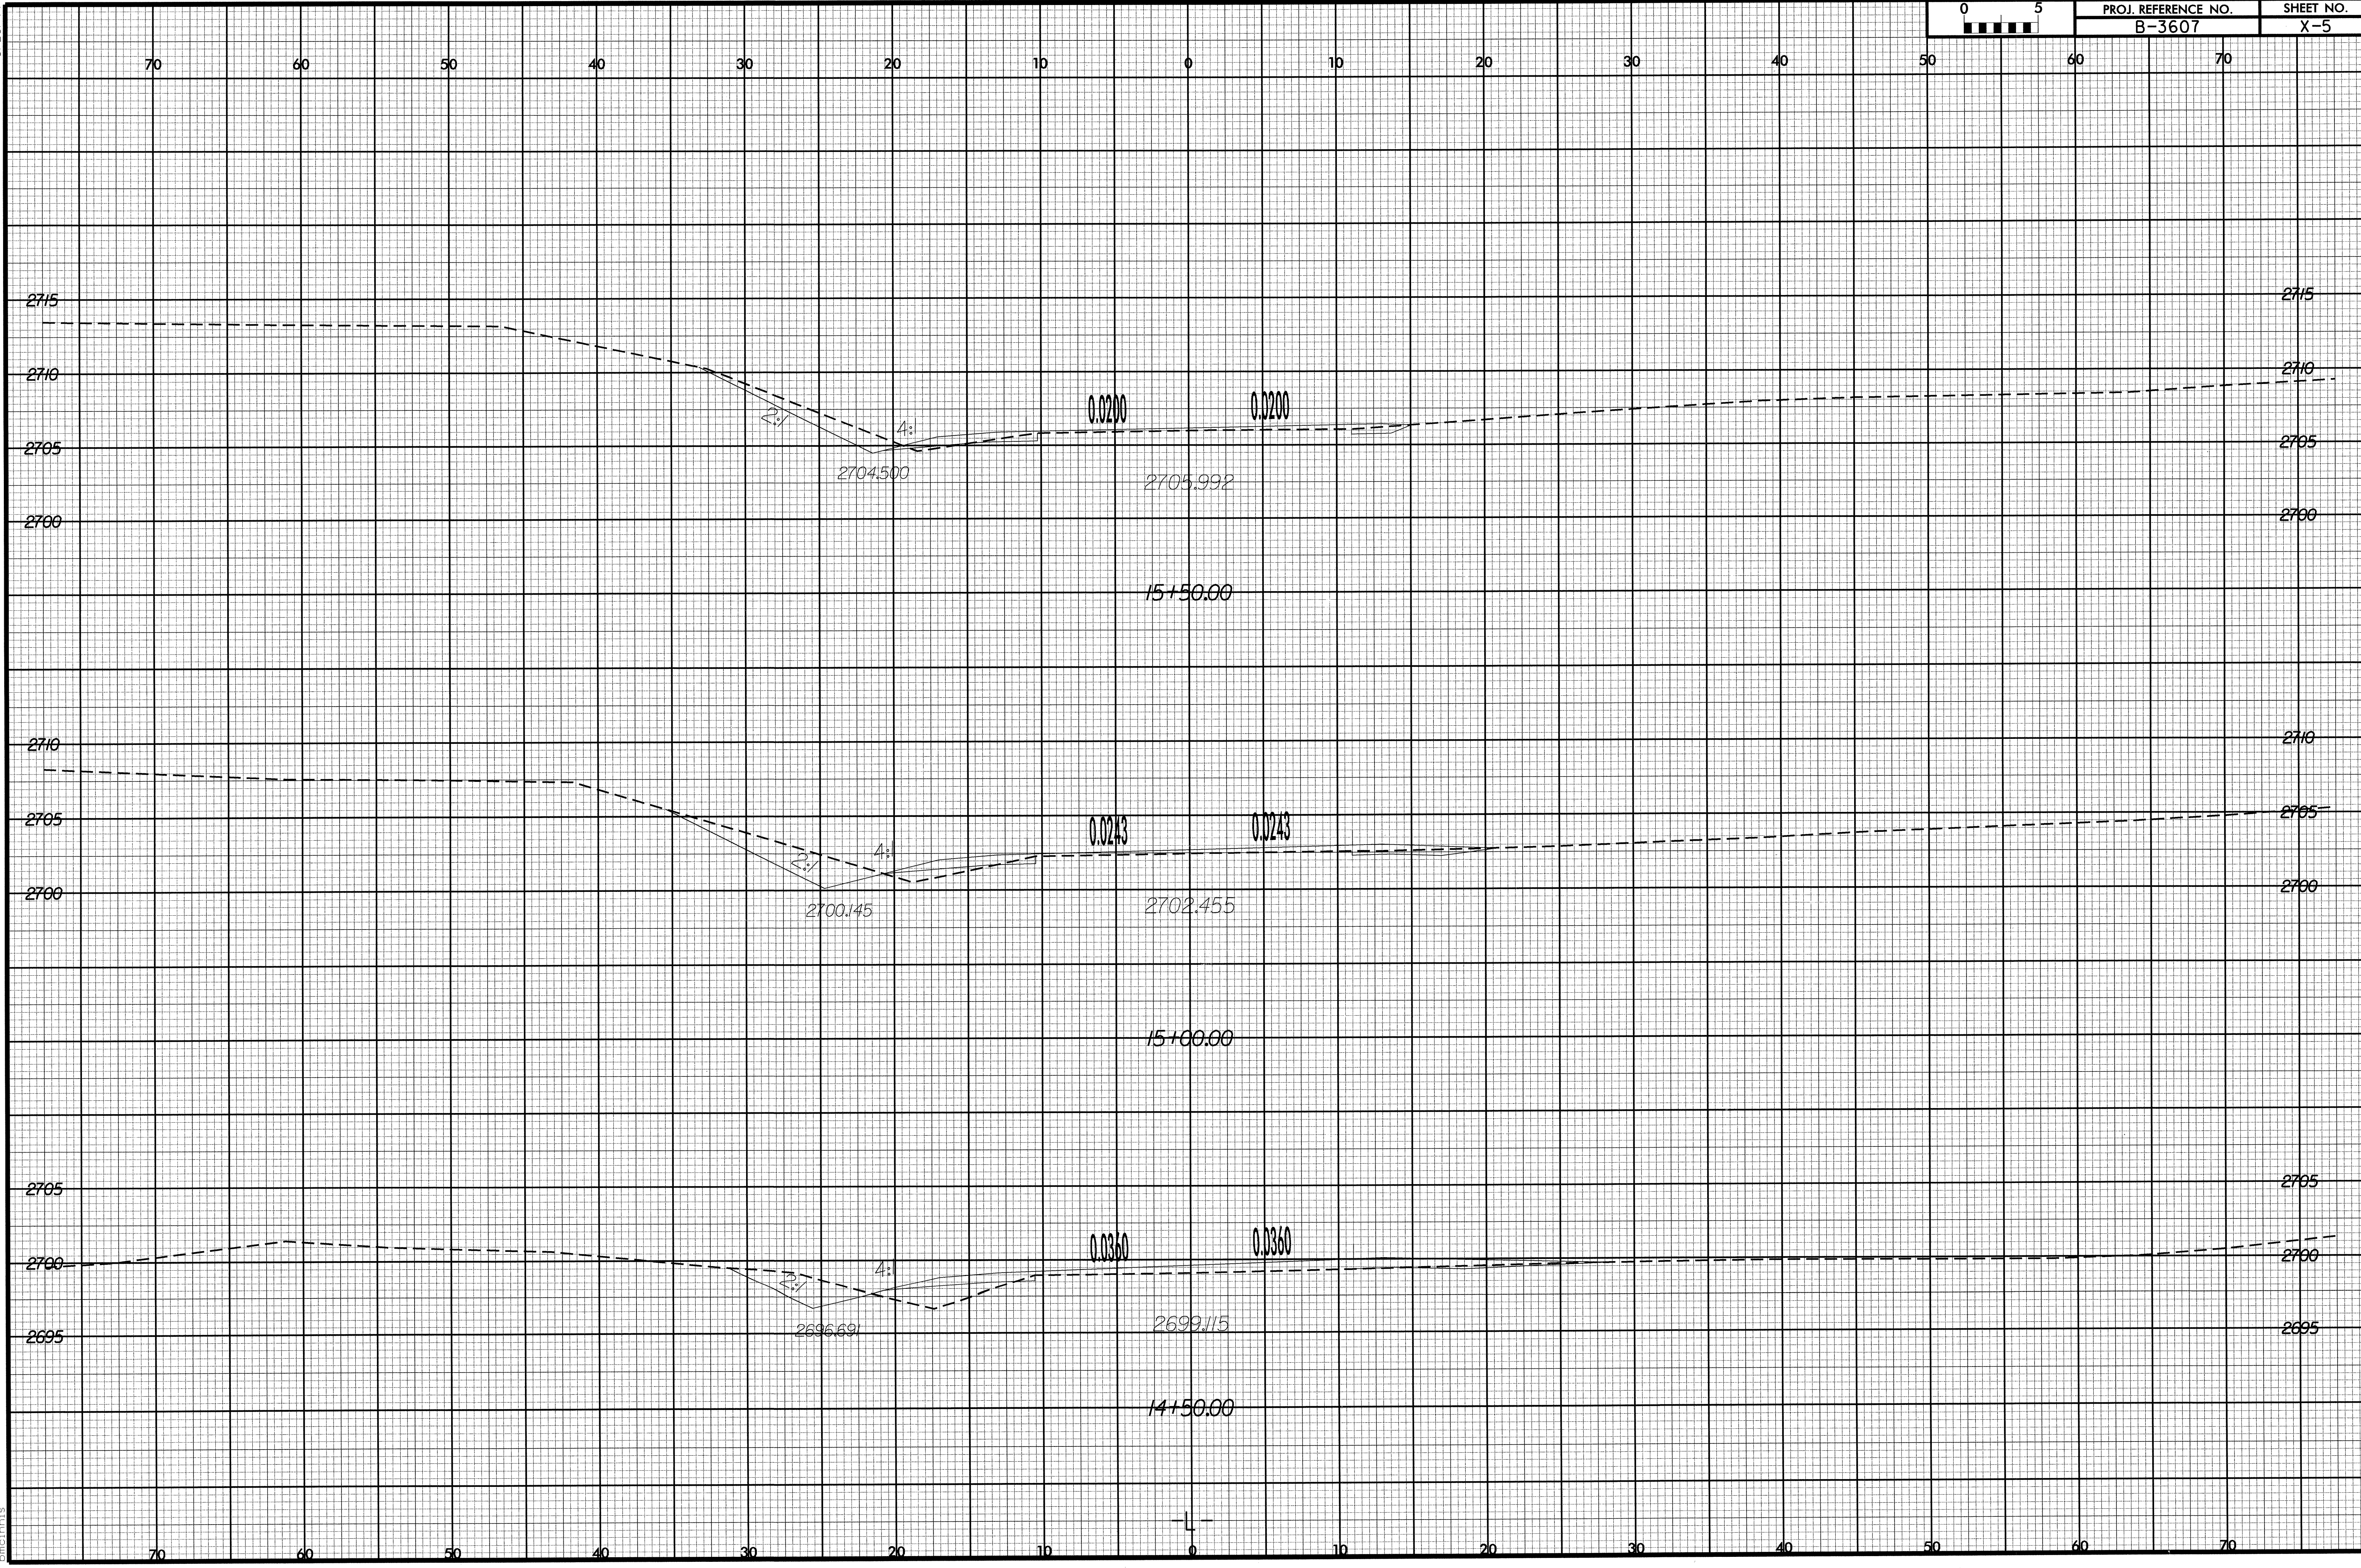

03/05/04 09:25:43  
 C:\Users\jasc\B3607\_ROY\_XPL.L.DGN  
 bmc0000