


8/23/99



PROJ. REFERENCE NO.	SHEET NO.
B-3607	X-2

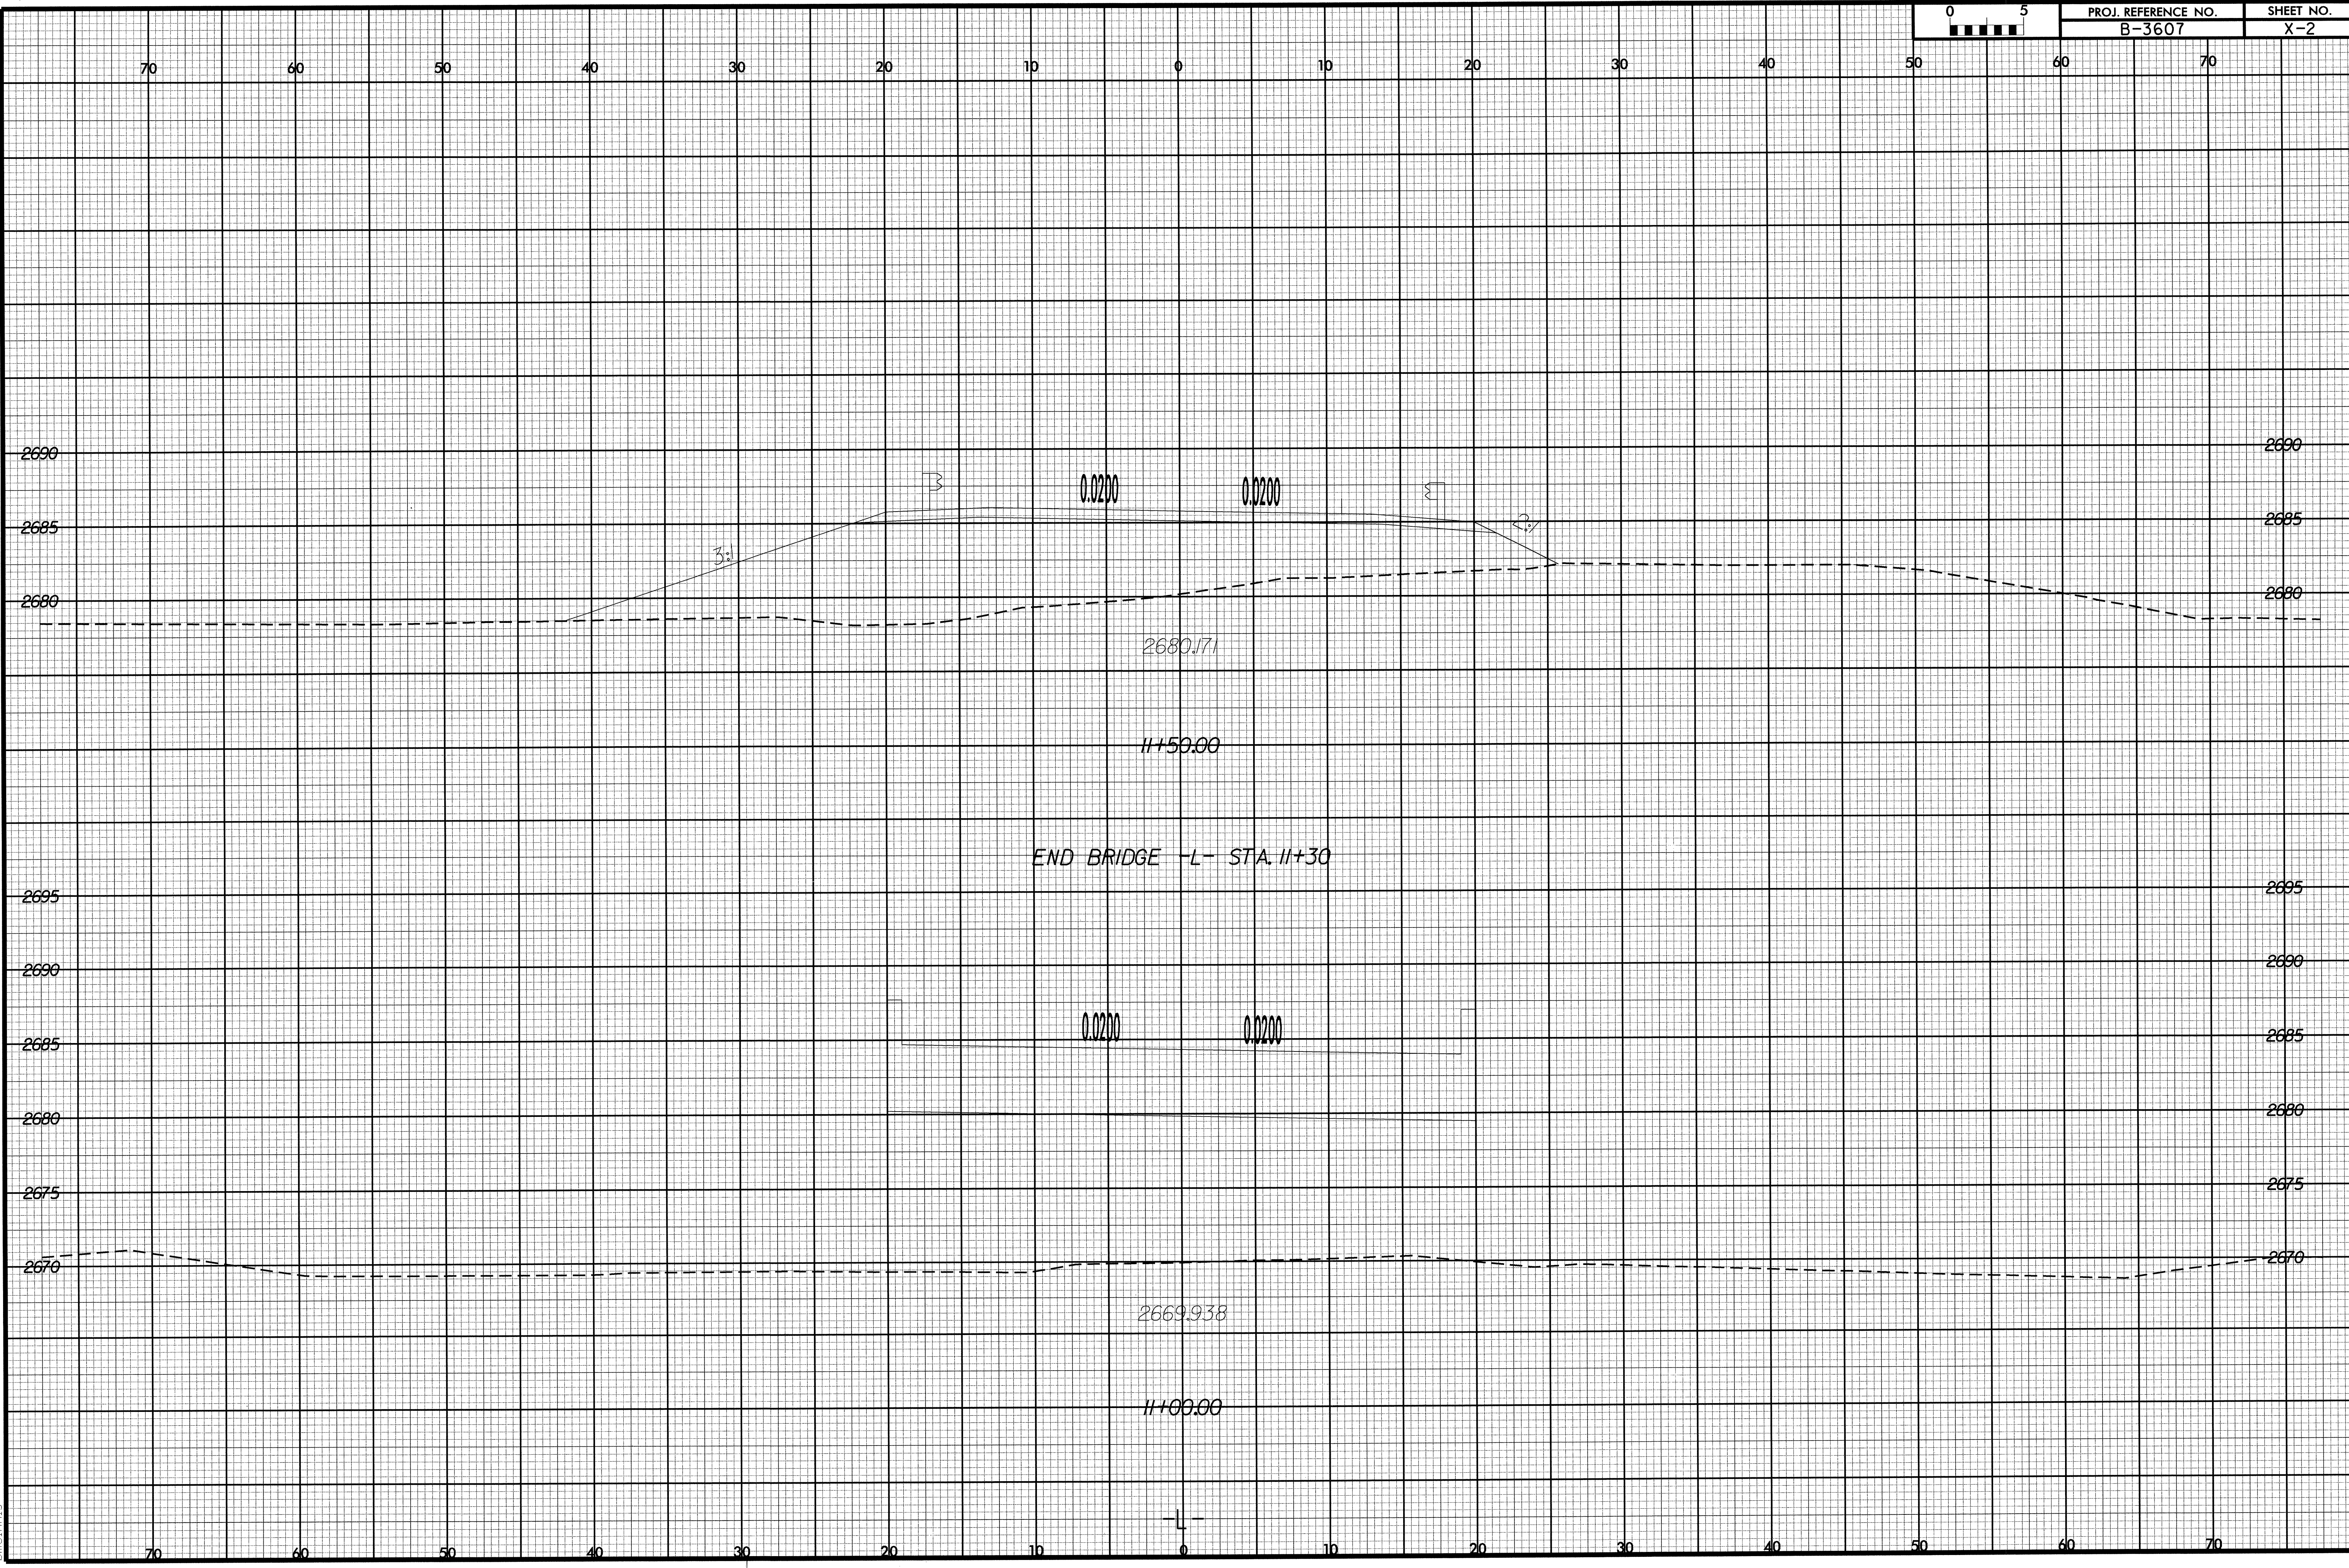

03\05\04_0925\43
R:\Roadway\Xsc\B3607_RDY_XPL.LDGN
bmcinnis