



8/23/99

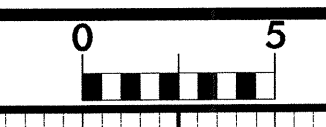

PROJ. REFERENCE NO.  
B-3607

SHEET NO.  
X-1

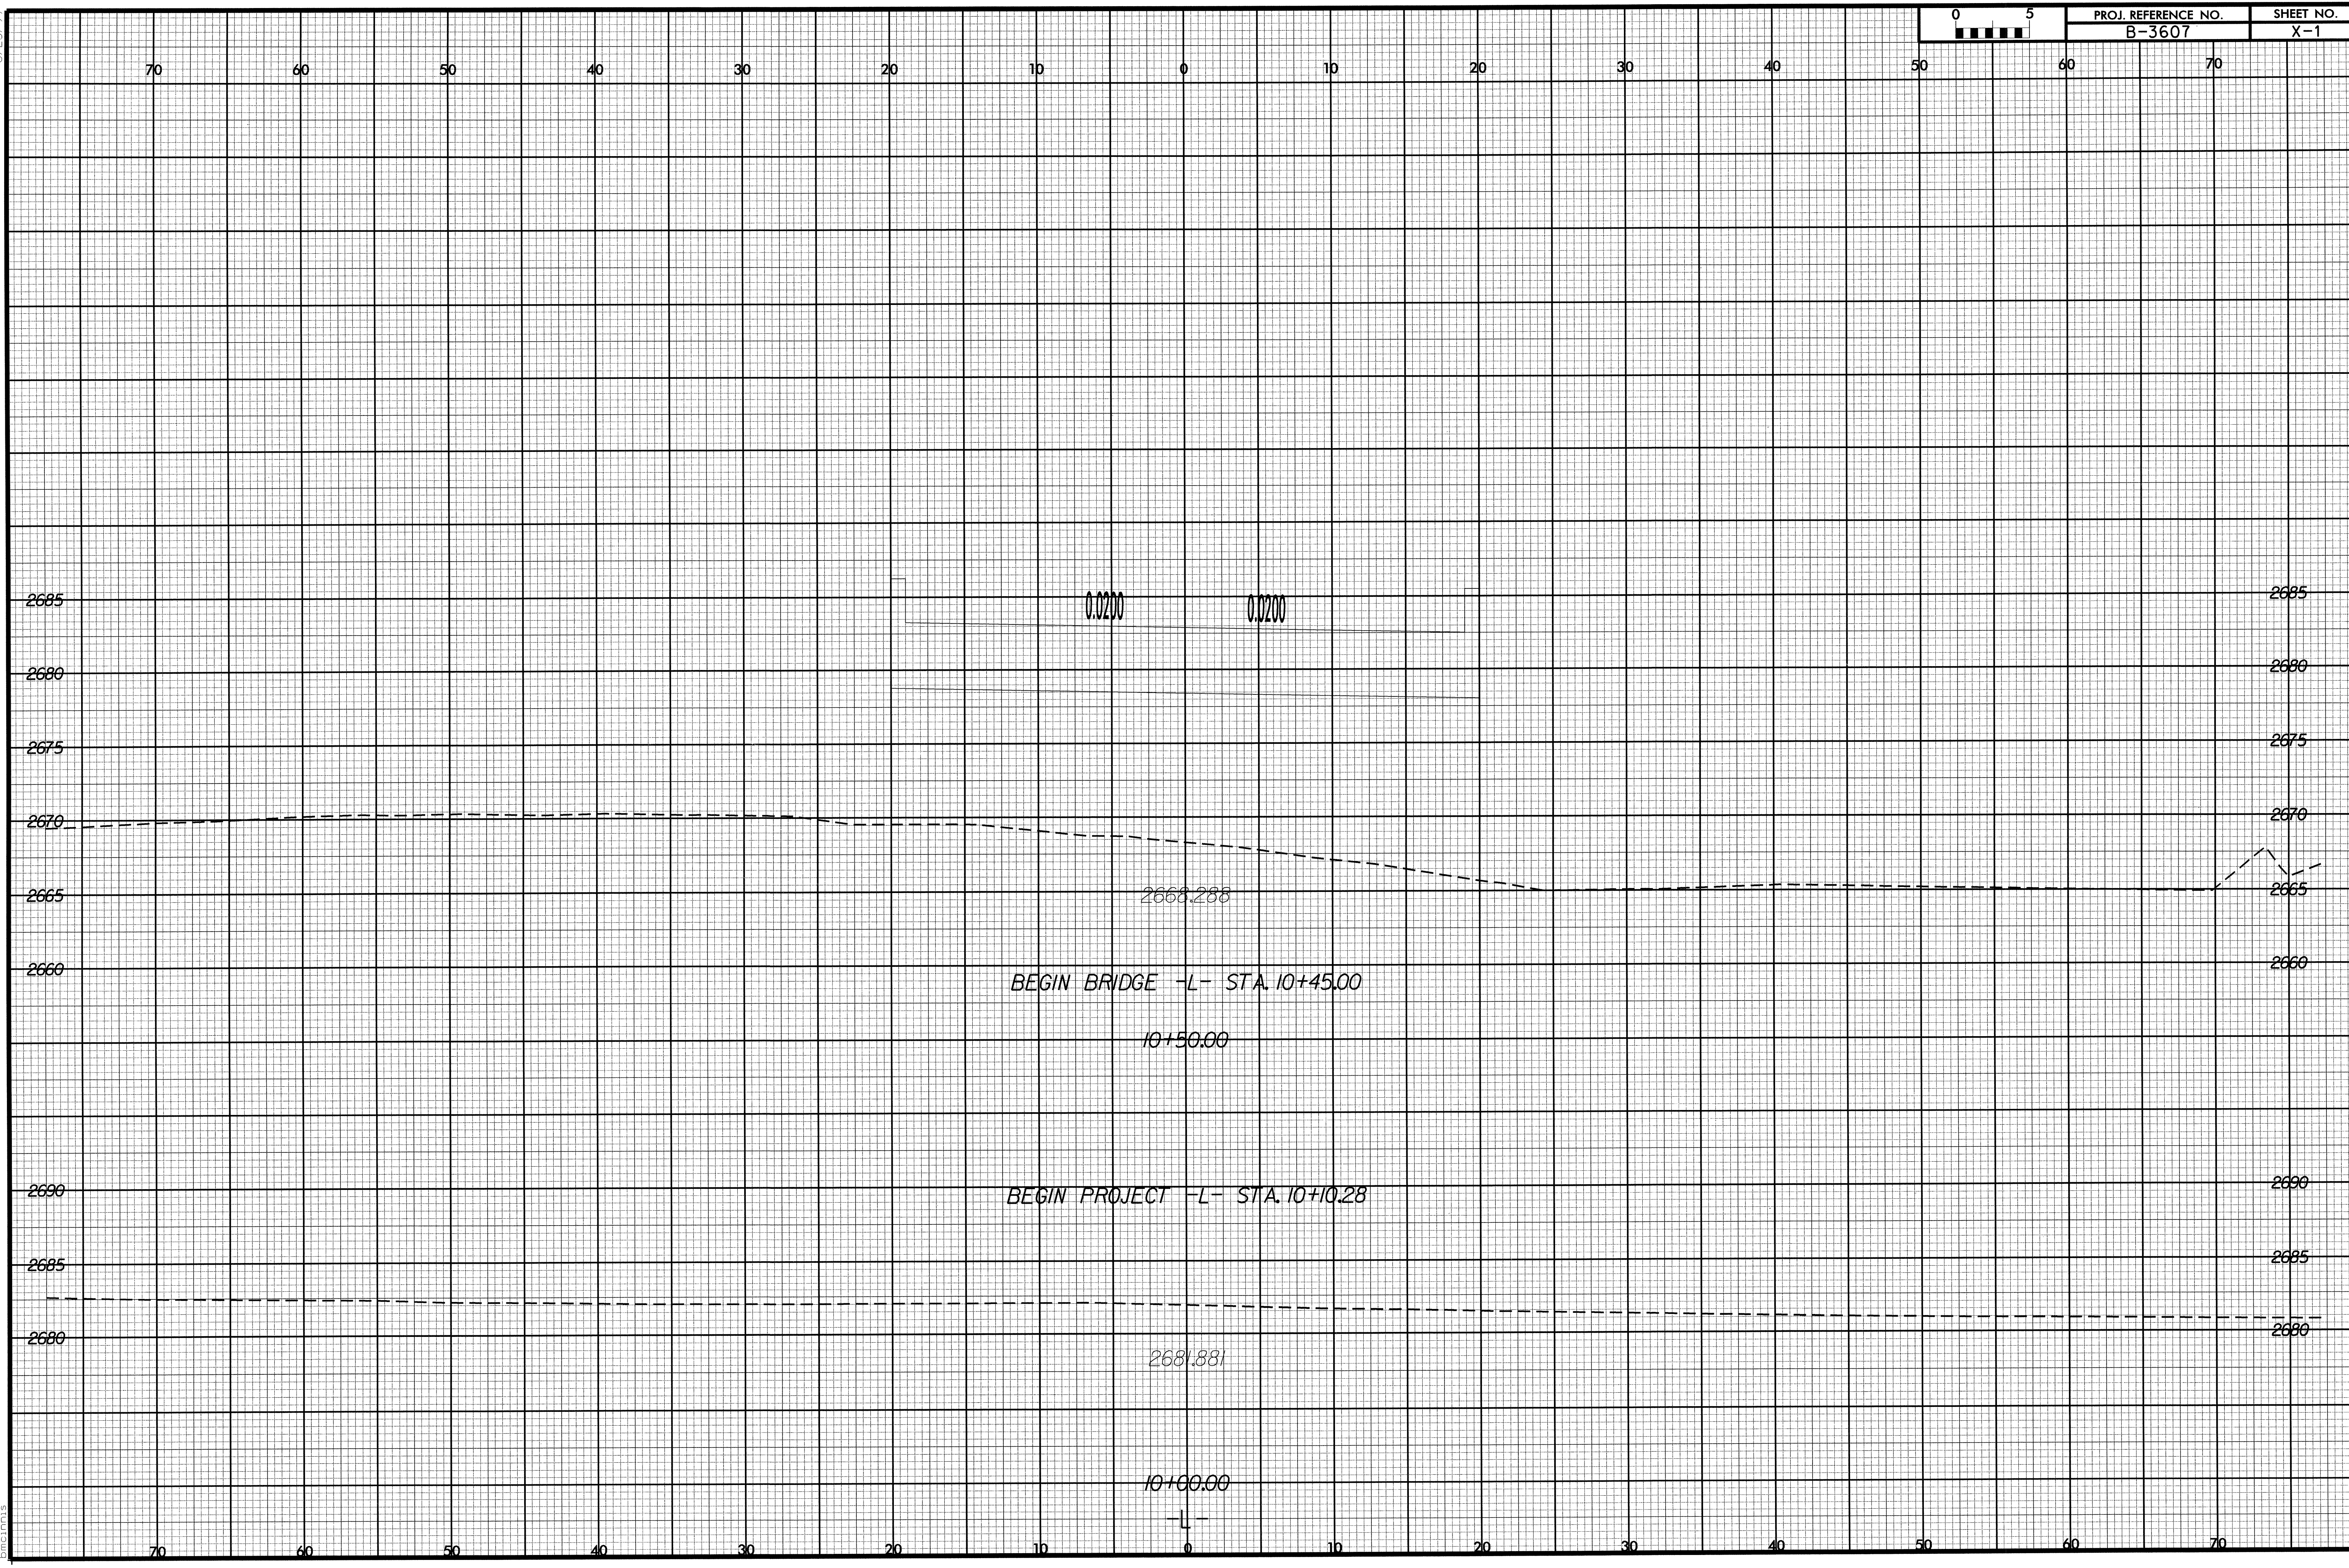

03\_05\_04\_092542  
D:\Roadway\B3607\_RDY\_XPL.L.DGN