


SECTION THROUGH EB1

PROJECT 8.2843901
COUNTY BUNCOMBE
SHEET 5 OF 16

B-3614

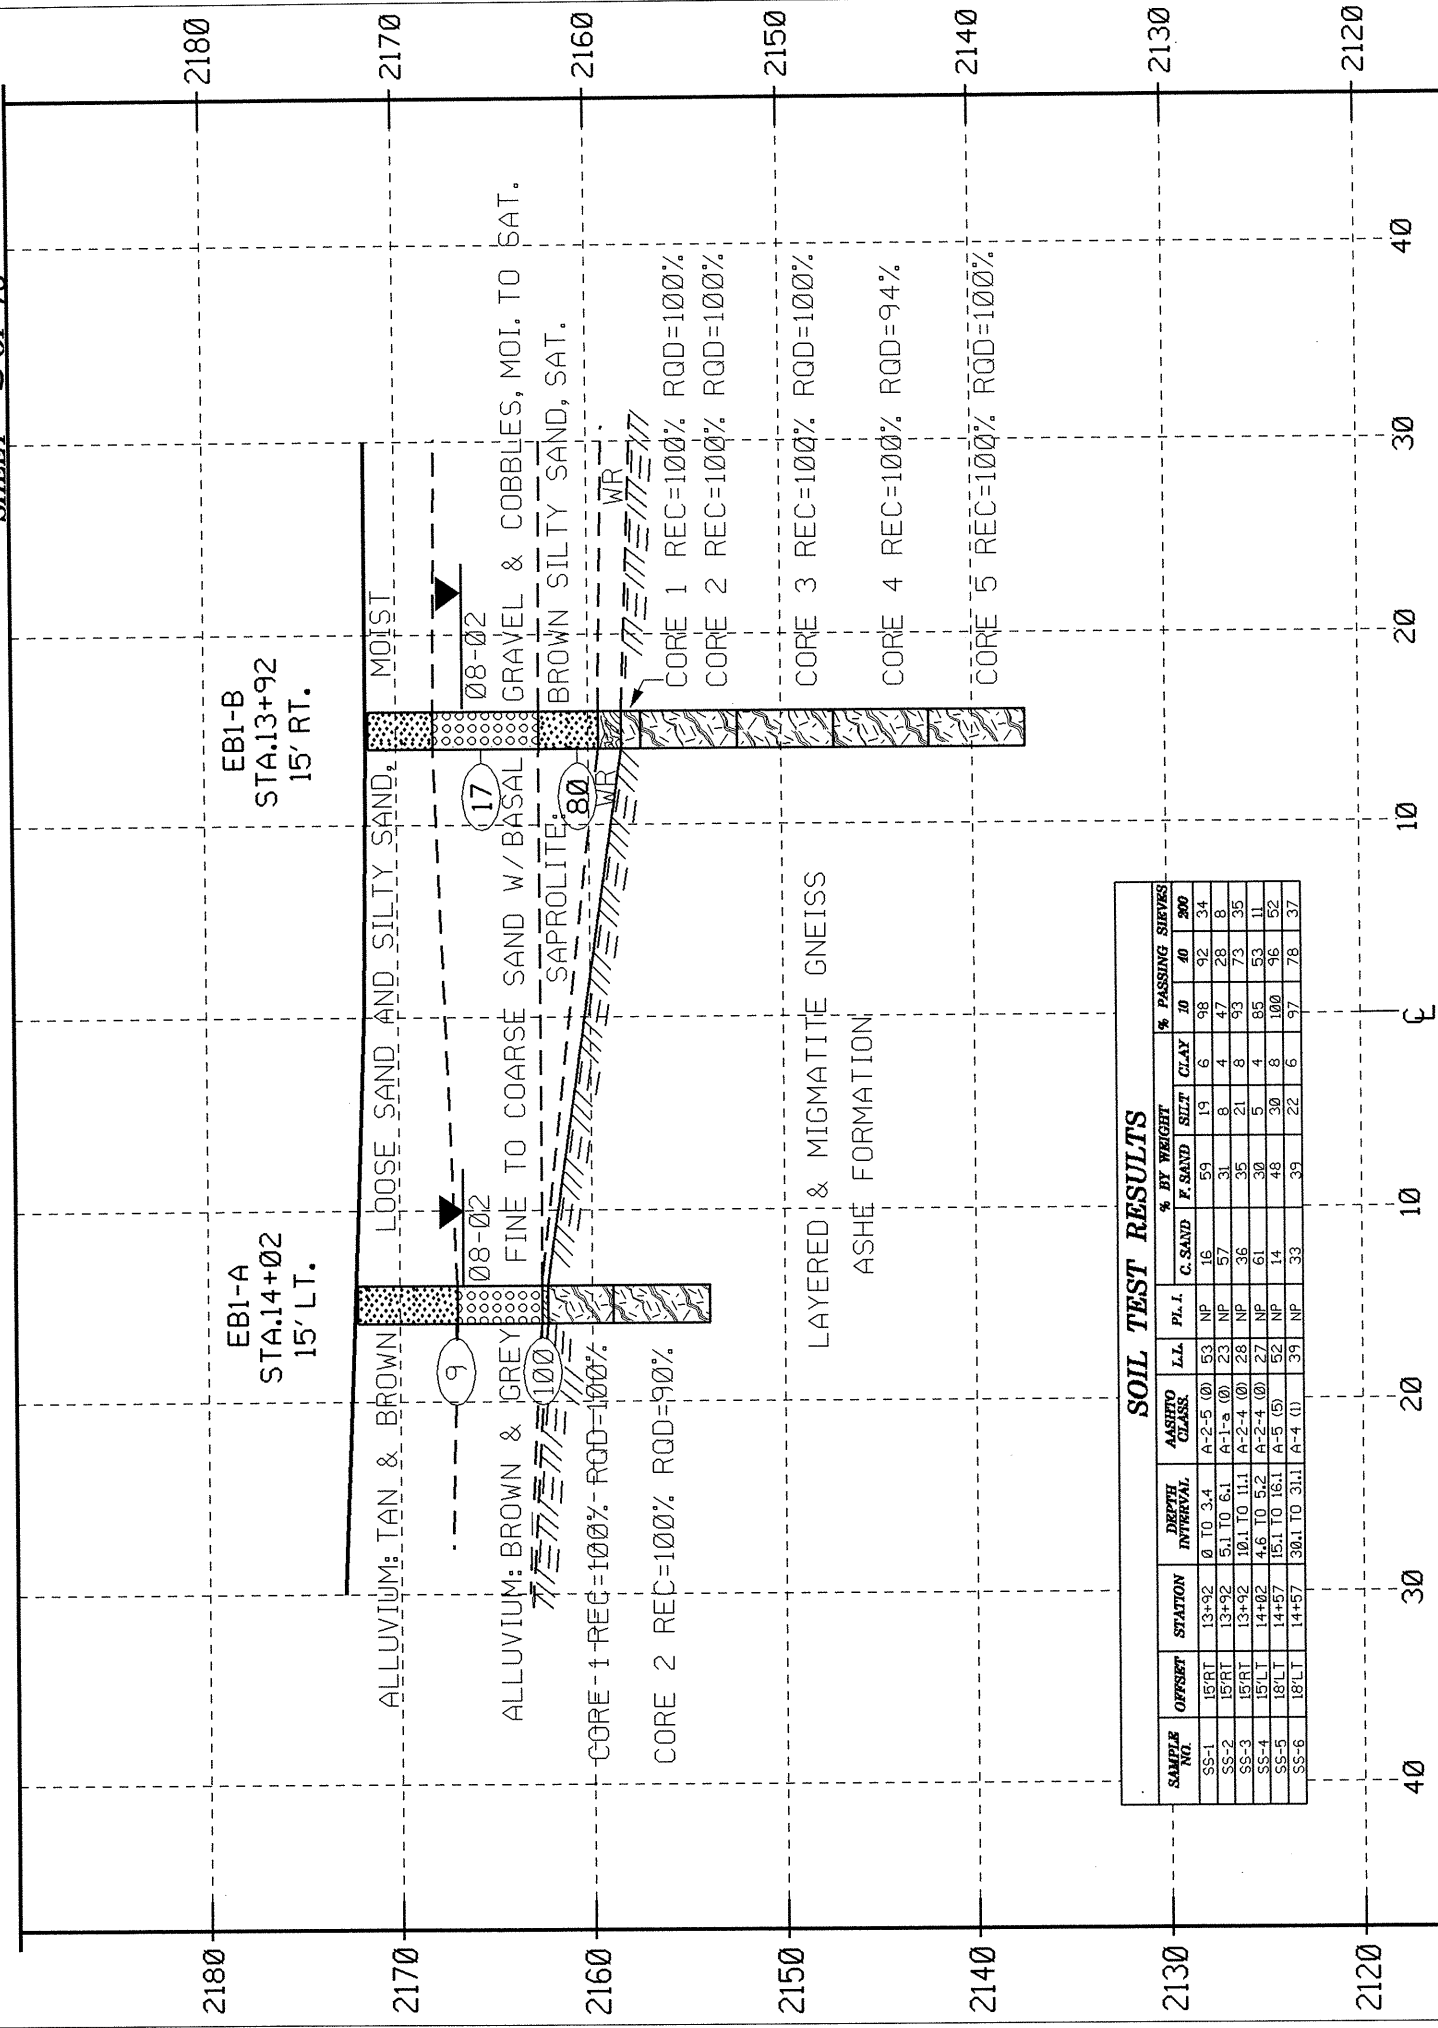

SECTION THROUGH EB2

PROJECT 8.2843901
COUNTY BUNCOMBE

B-3614

