


PROFILE ALONG LEFT SIDE

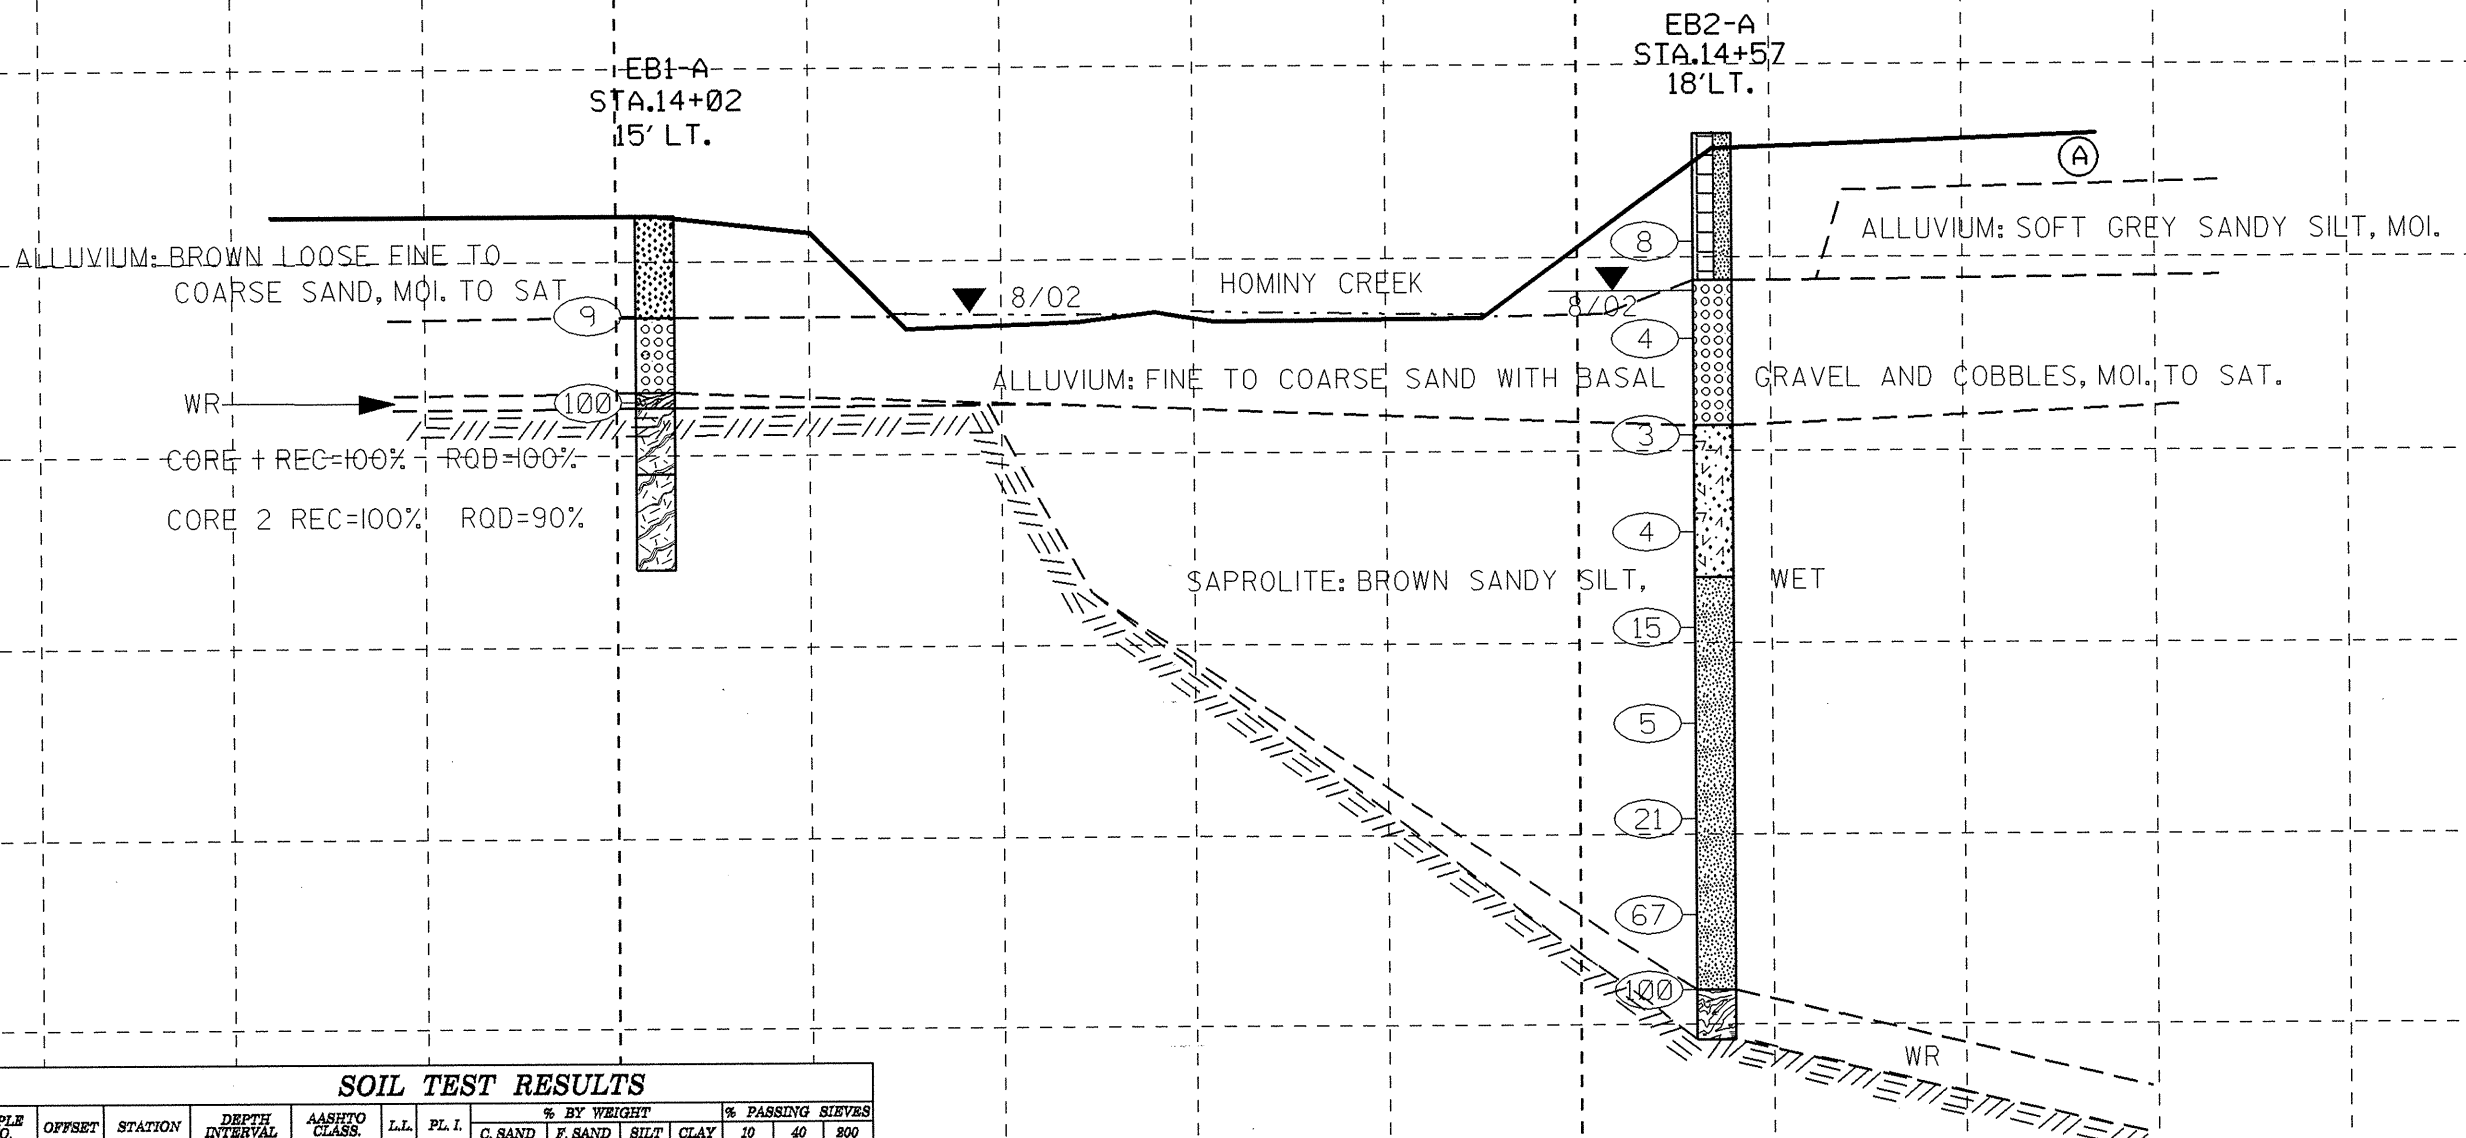

SOIL TEST RESULTS

SAMPLE NO.	OFFSET	STATION	DEPTH INTERVAL	AASHTO CLASS.	LL	PL. I.	% BY WEIGHT				% PASSING SIEVES		
							C. SAND	F. SAND	SILT	CLAY	10	40	200
SS-4	15'LT	14+02	4.6 TO 5.2	A-2-4 (0)	27	NP	61	30	5	4	85	53	11
SS-5	18'LT	14+57	15.1 TO 16.1	A-5 (5)	52	NP	14	48	30	8	100	96	52
SS-6	18'LT	14+57	30.1 TO 31.1	A-4 (1)	39	NP	33	39	22	6	97	78	37

(A) EMBANKMENT: BROWN SOFT TO MEDIUM STIFF SANDY SILT, MOI. TO WET