
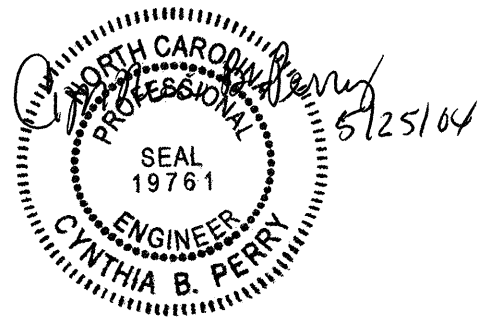
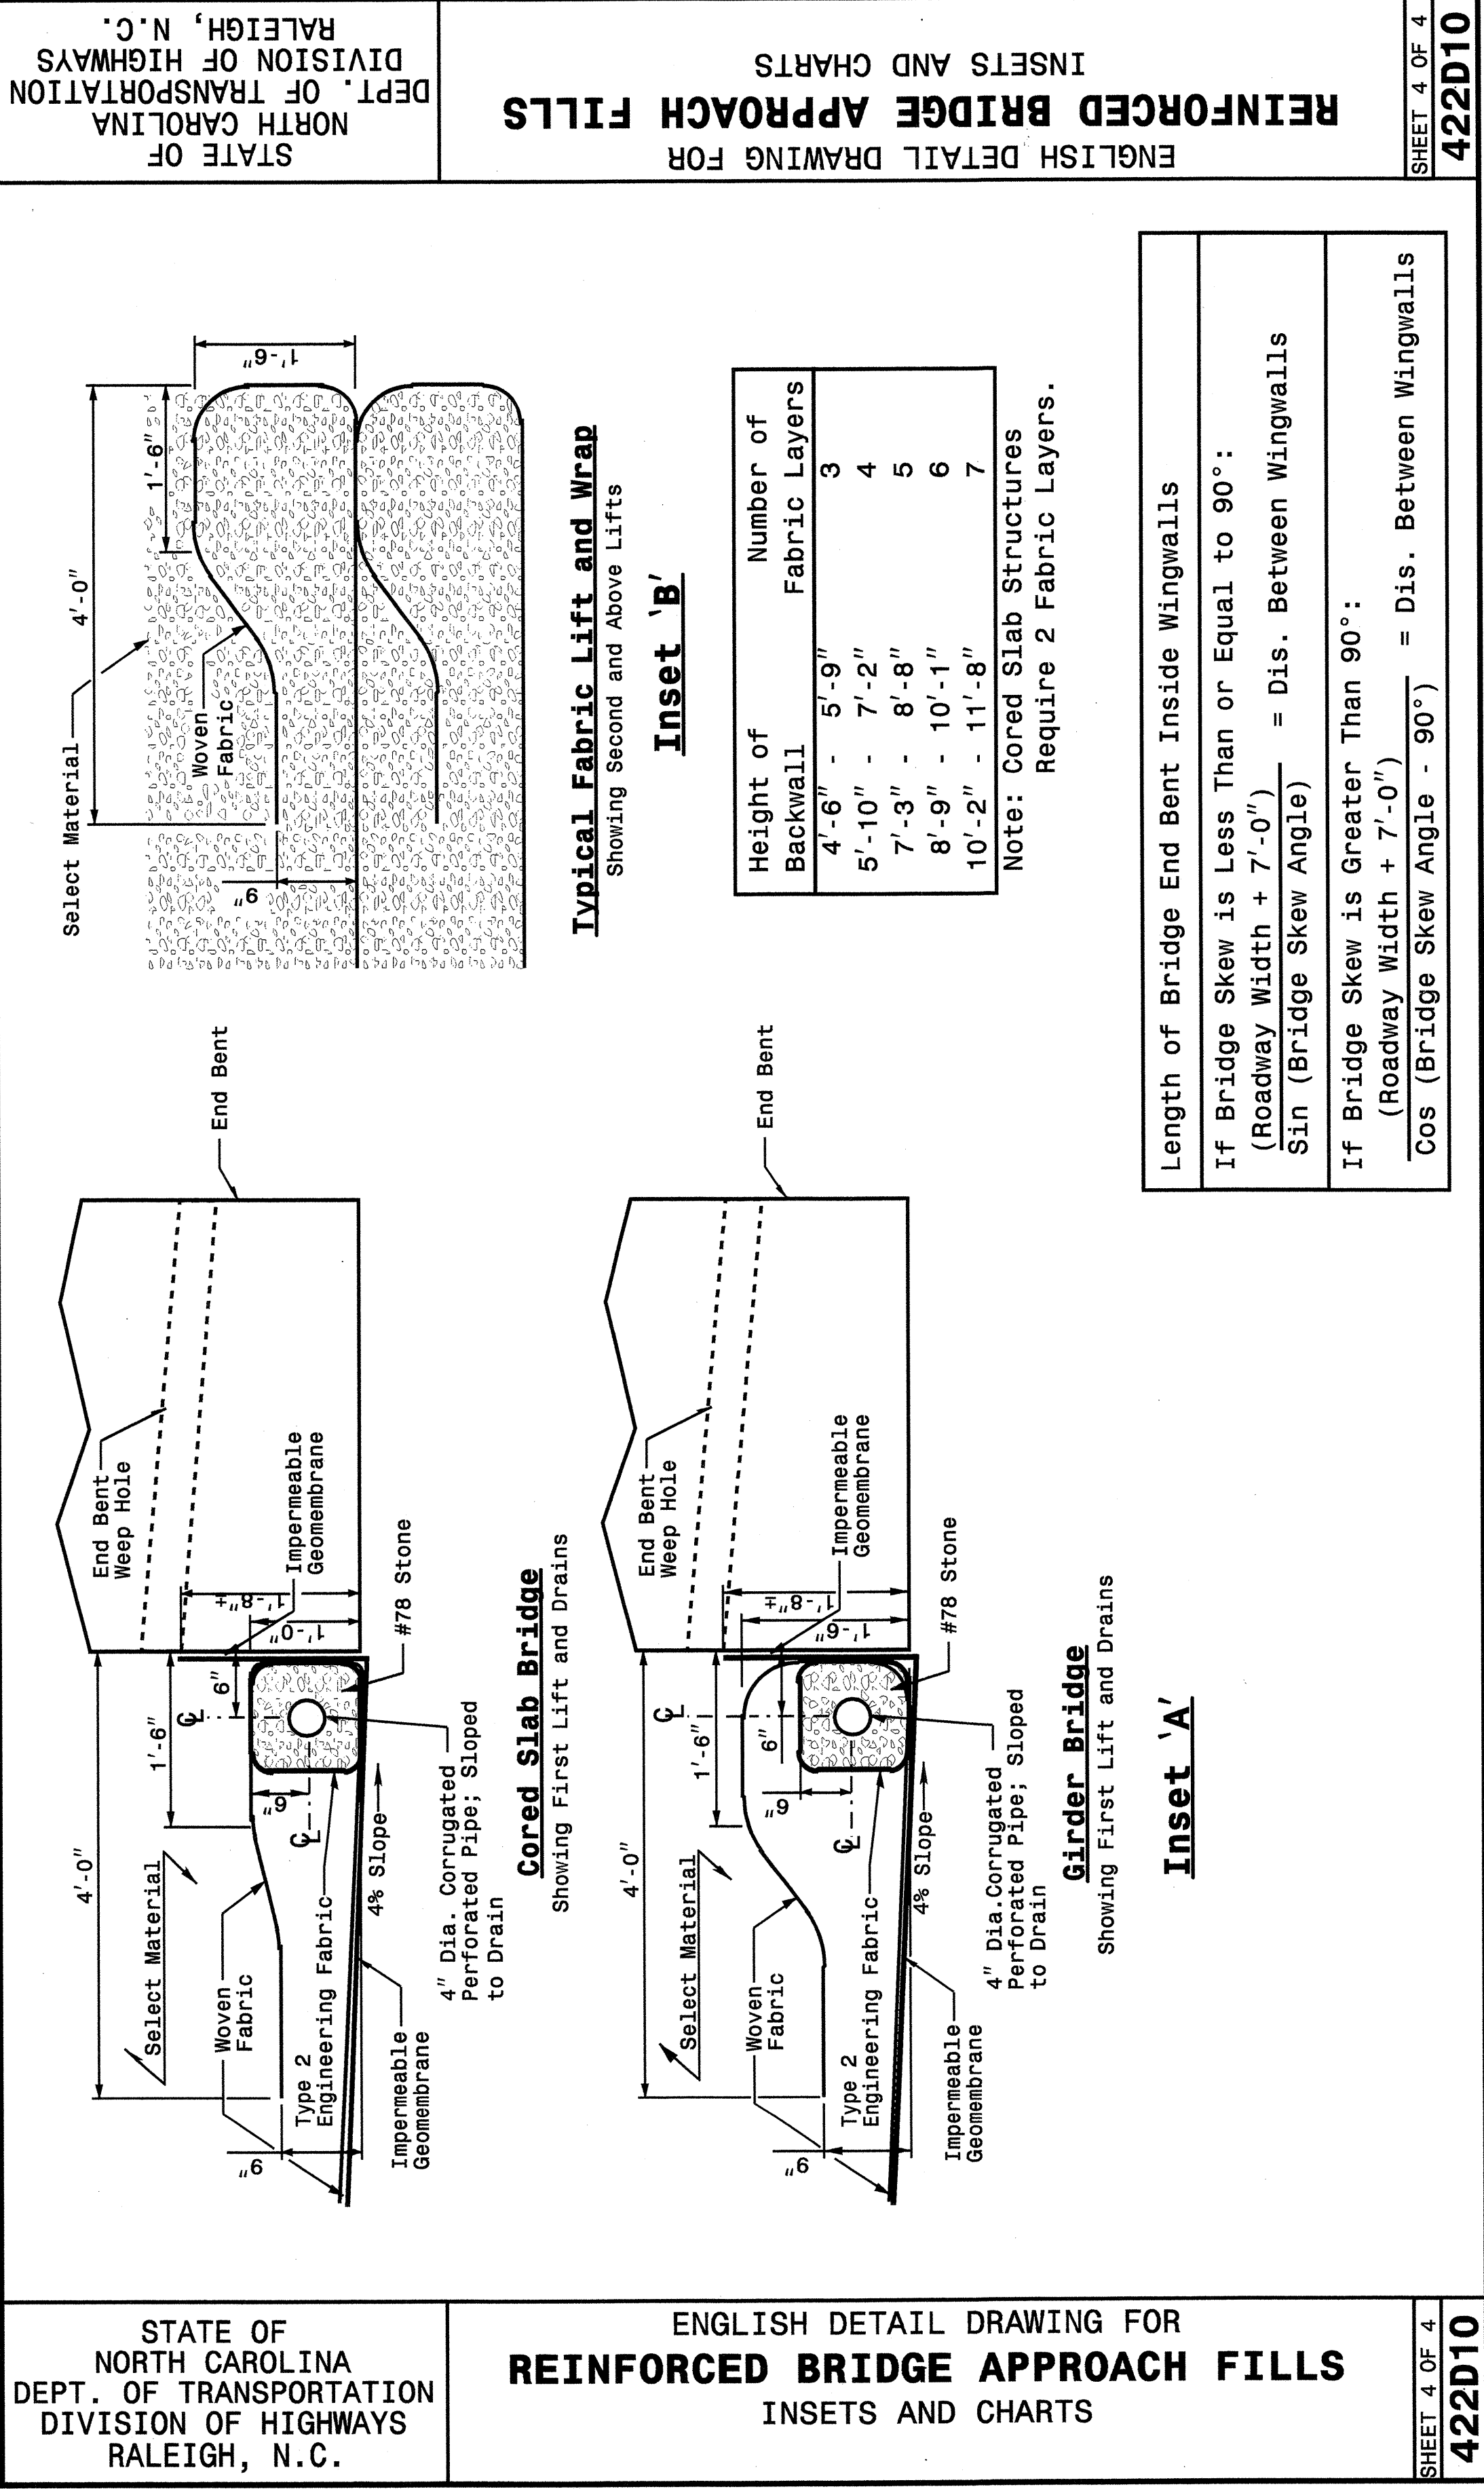


07-APR-2004 16:52
 V:\Spec\01 Details\ward\stds\02 Stds to Special Details\english\42210\0422d10.dgn
 ericward AT 0521260

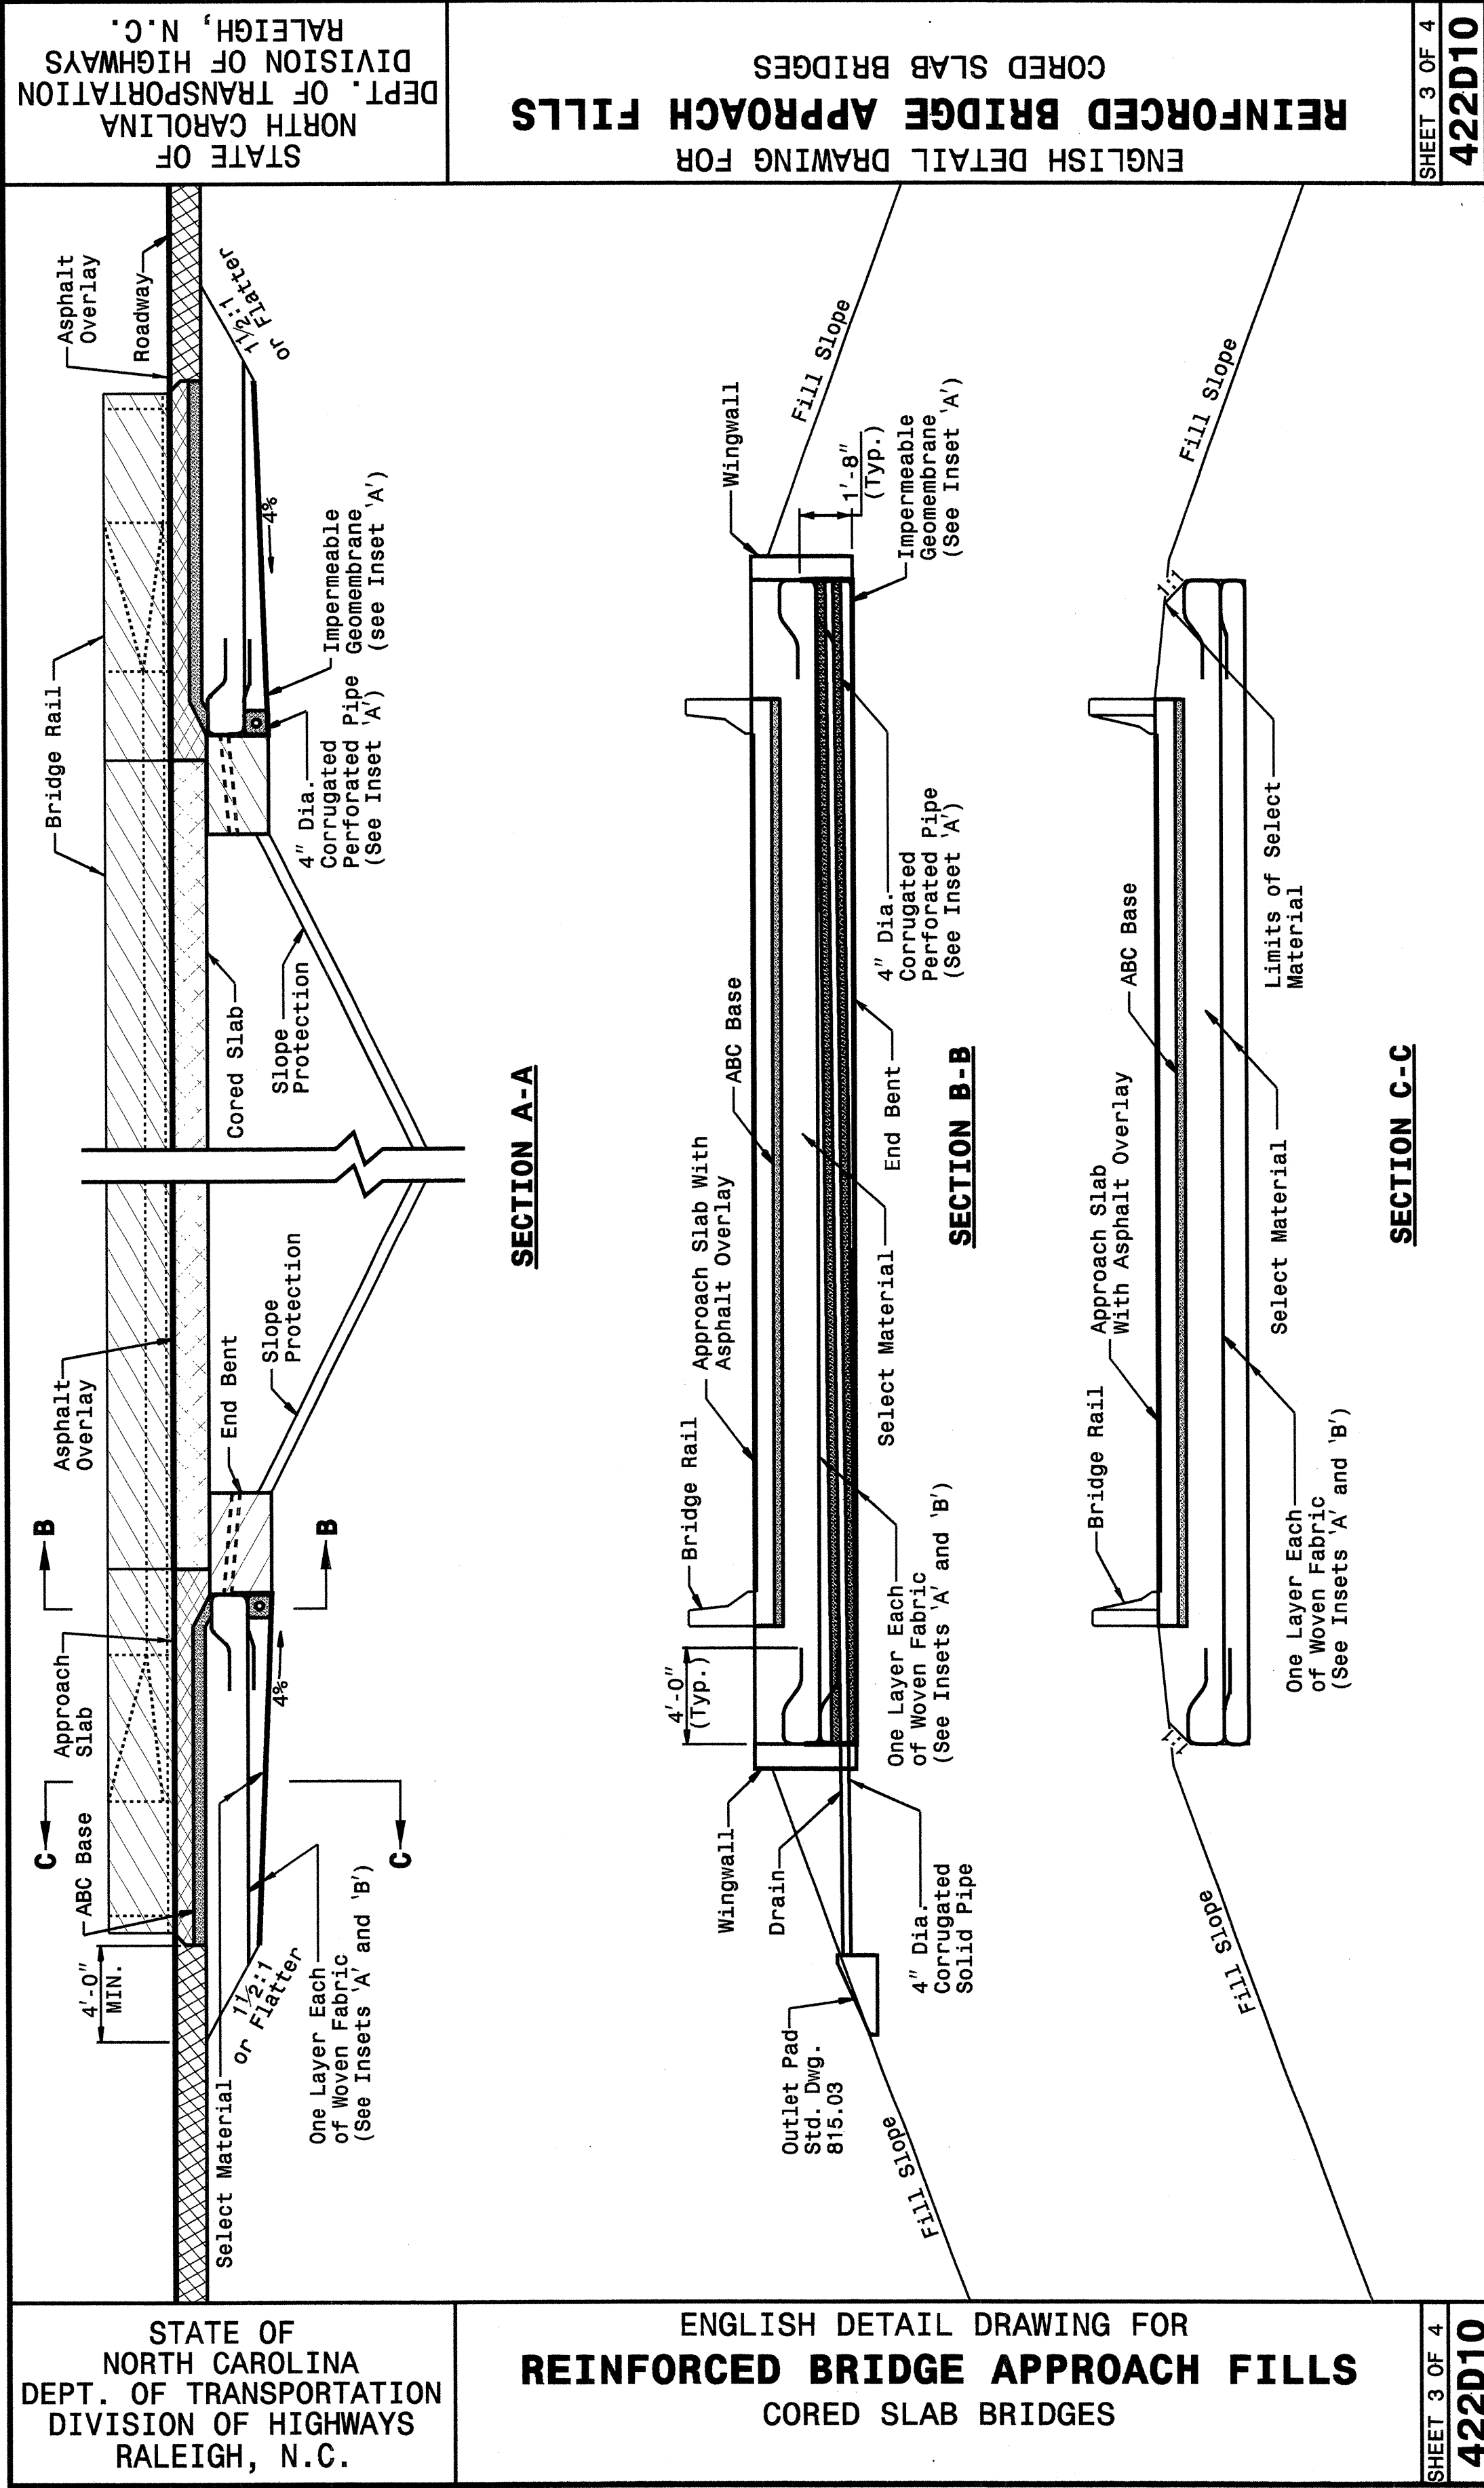

DESIGN SERVICES UNIT
 STANDARDS AND SPECIAL DESIGN
 Office 919-250-4128 FAX 919-250-4119

SEE PLATE FOR TITLE

ORIGINAL BY: 2002 STANDARDS DATE: 01-15-02
 MODIFIED BY: E.E. WARD DATE: 03-26-03
 CHECKED BY: [Signature] DATE: 4-12-04
 FILE SPEC.: stds/02stdstodetails/english/422d10.dgn