



SECTION A-A
-L- STA 28+50 +/-

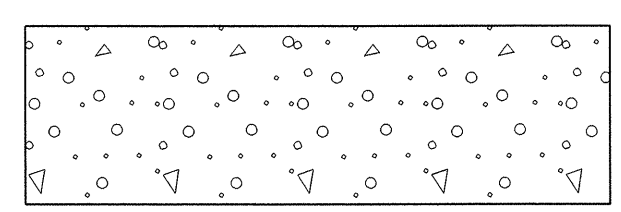


APPROVED: *[Signature]* DATE: 4/2/04

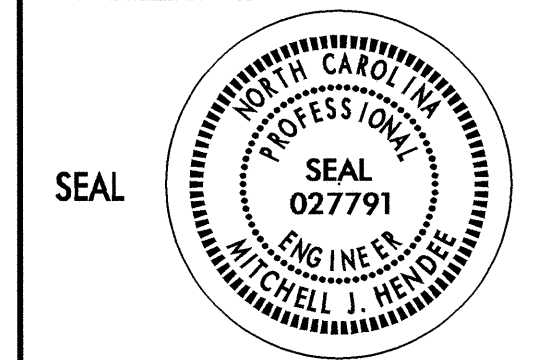

PHASE I, DETAIL 2

SCALE: NONE
DATE: 07/03
DWG. BY: DER
DESIGN BY: DER
REVIEWED BY:

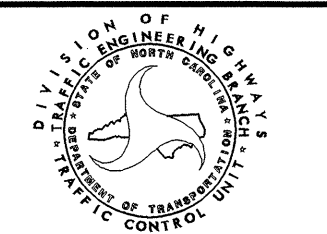

REVISIONS	

30-MAR-2004 08:58
 H:\TCP\B3310.fc_top05.dgn
 DERichardson AT TETC206432