


8/22/99

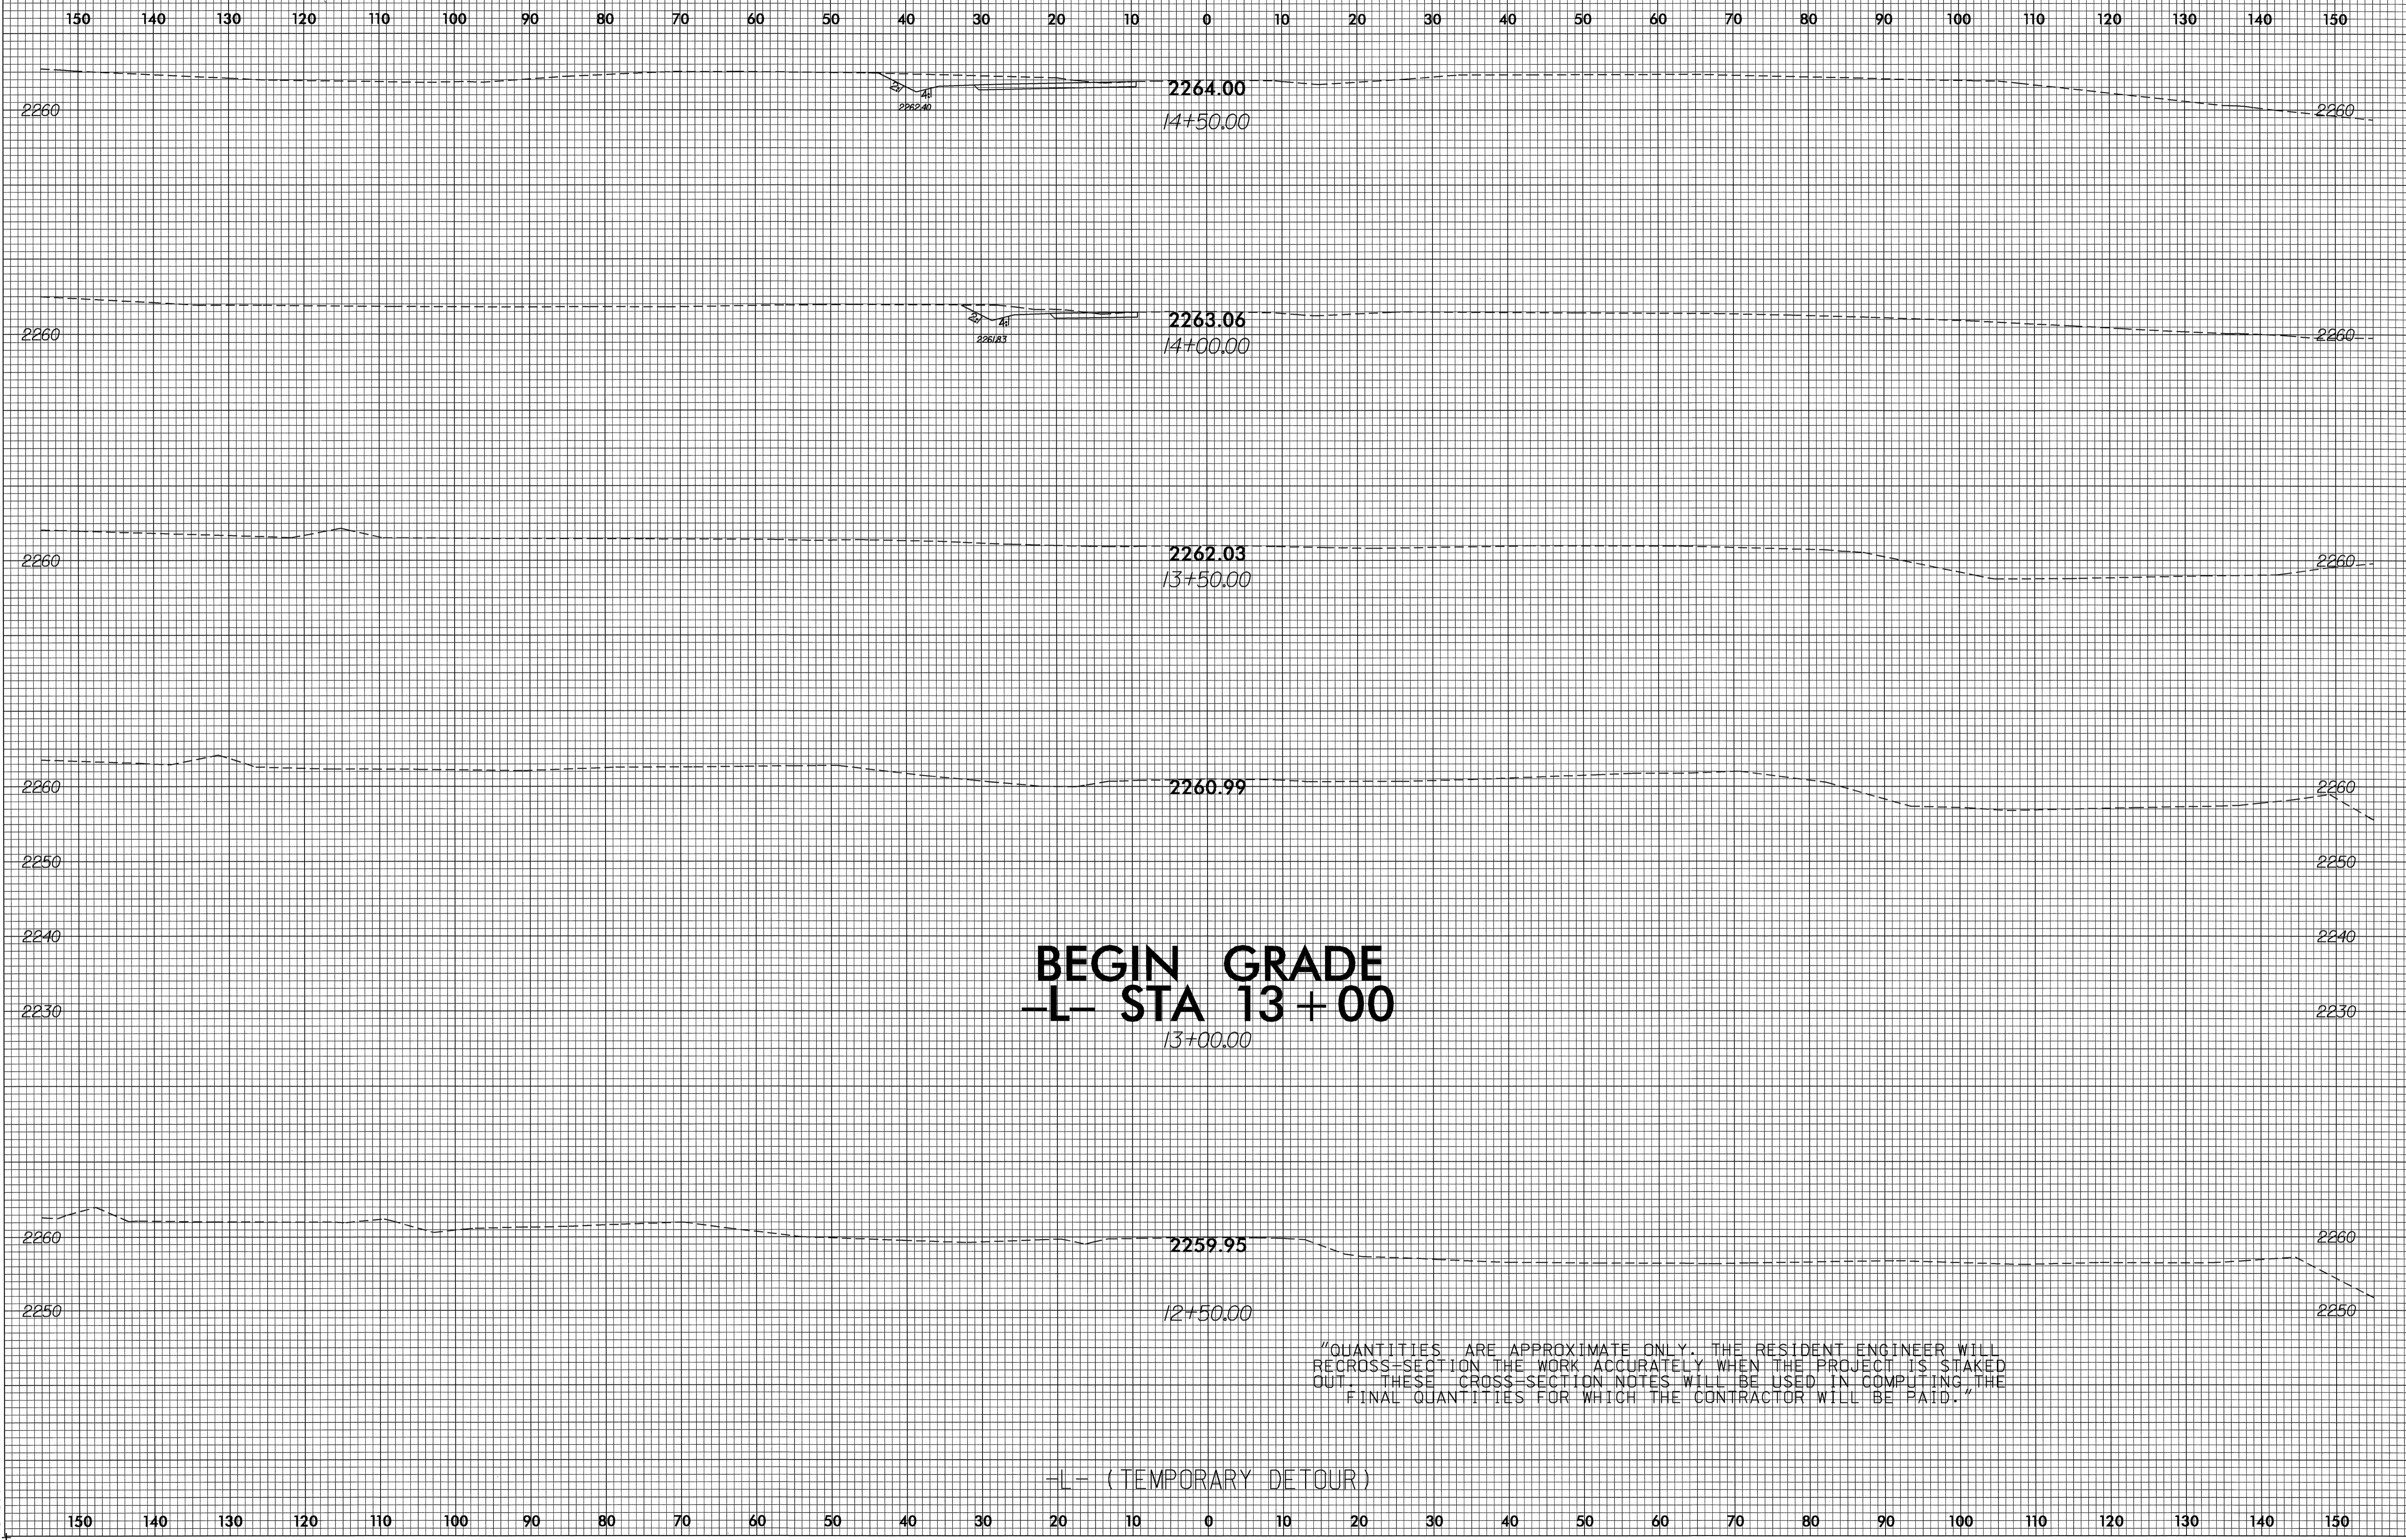

BEGIN GRADE
-L- STA 13+00
 13+00.00

QUANTITIES ARE APPROXIMATE ONLY. THE RESIDENT ENGINEER WILL RECROSS-SECTION THE WORK ACCURATELY WHEN THE PROJECT IS STAKED OUT. THESE CROSS-SECTION NOTES WILL BE USED IN COMPUTING THE FINAL QUANTITIES FOR WHICH THE CONTRACTOR WILL BE PAID.

-L- (TEMPORARY DETOUR)

07-MAY-2004 10:08
 R:\Roadway\XSC\B3310-ROY-DET.LL.XPL.dgn
 A:\West