


8/23/99

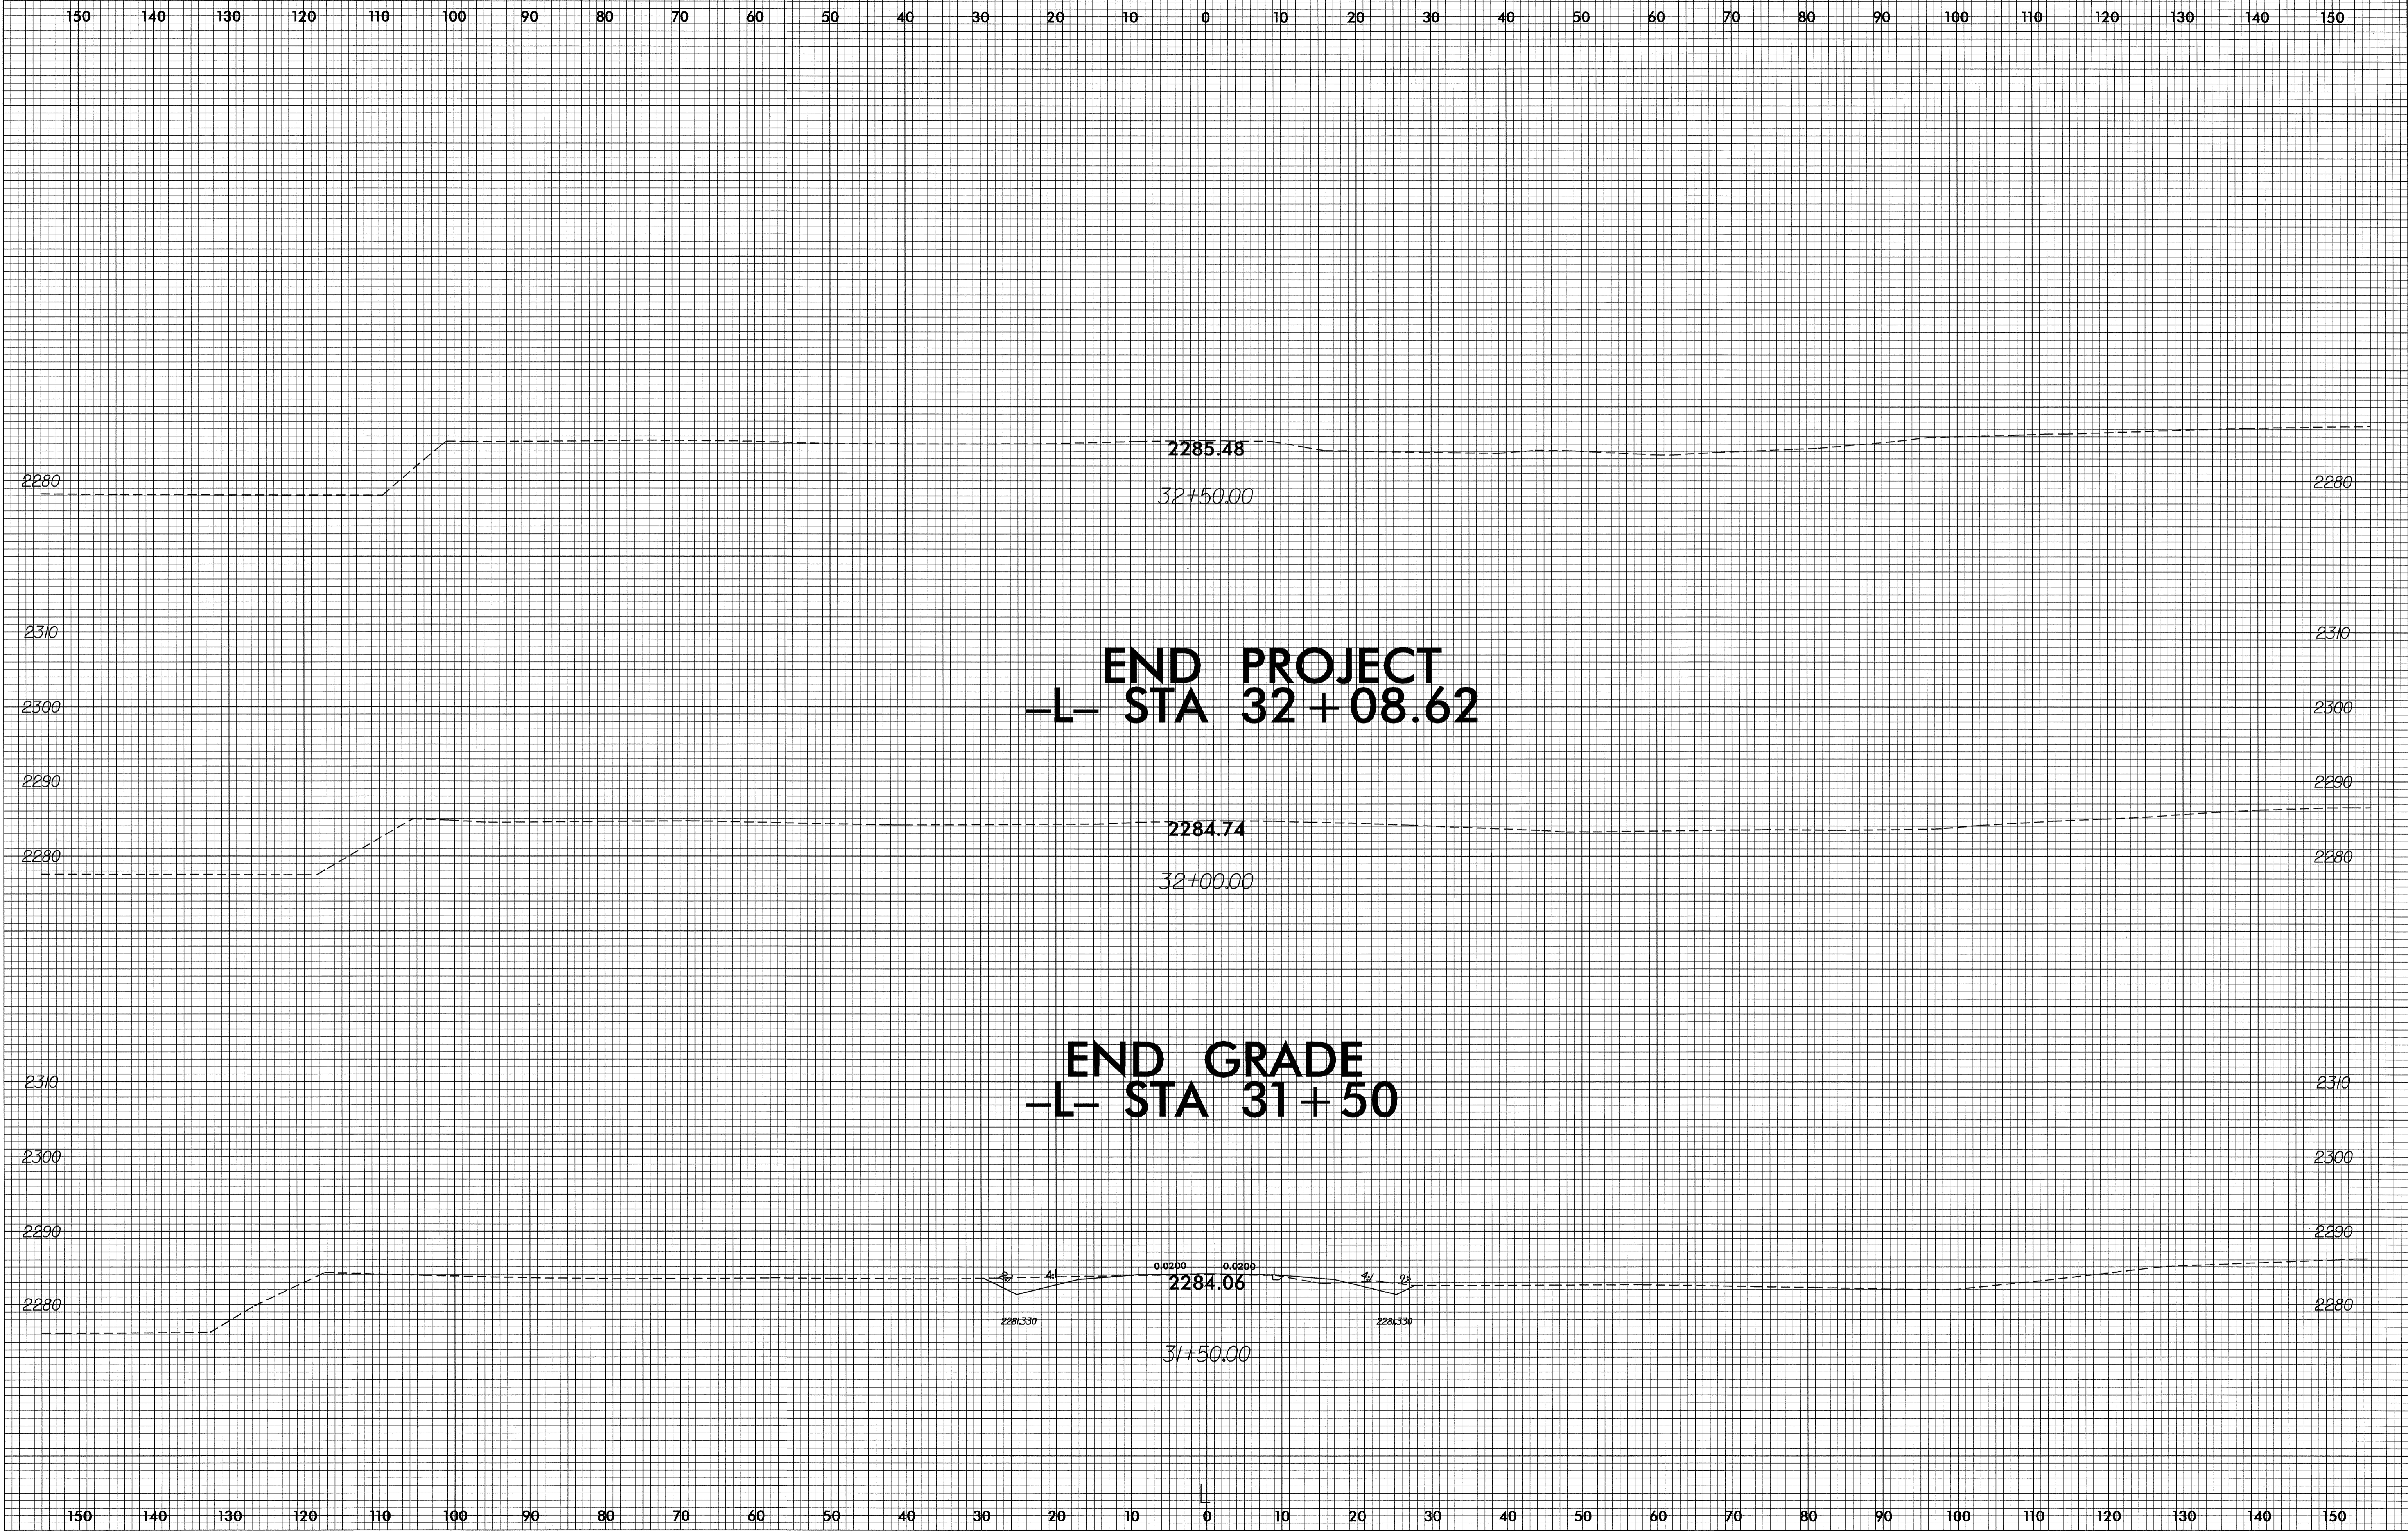

06-MAY-2004 09:42
R:\Roadway\SC\B3310\1.XPL
mduval AT RD186649