



8/23/99

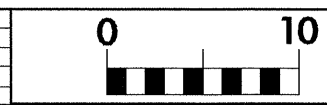

PROJ. REFERENCE NO.	SHEET NO.
B-3310	X-9

150 140 130 120 110 100 90 80 70 60 50 40 30 20 10 0 10 20 30 40 50 60 70 80 90 100 110 120 130 140 150

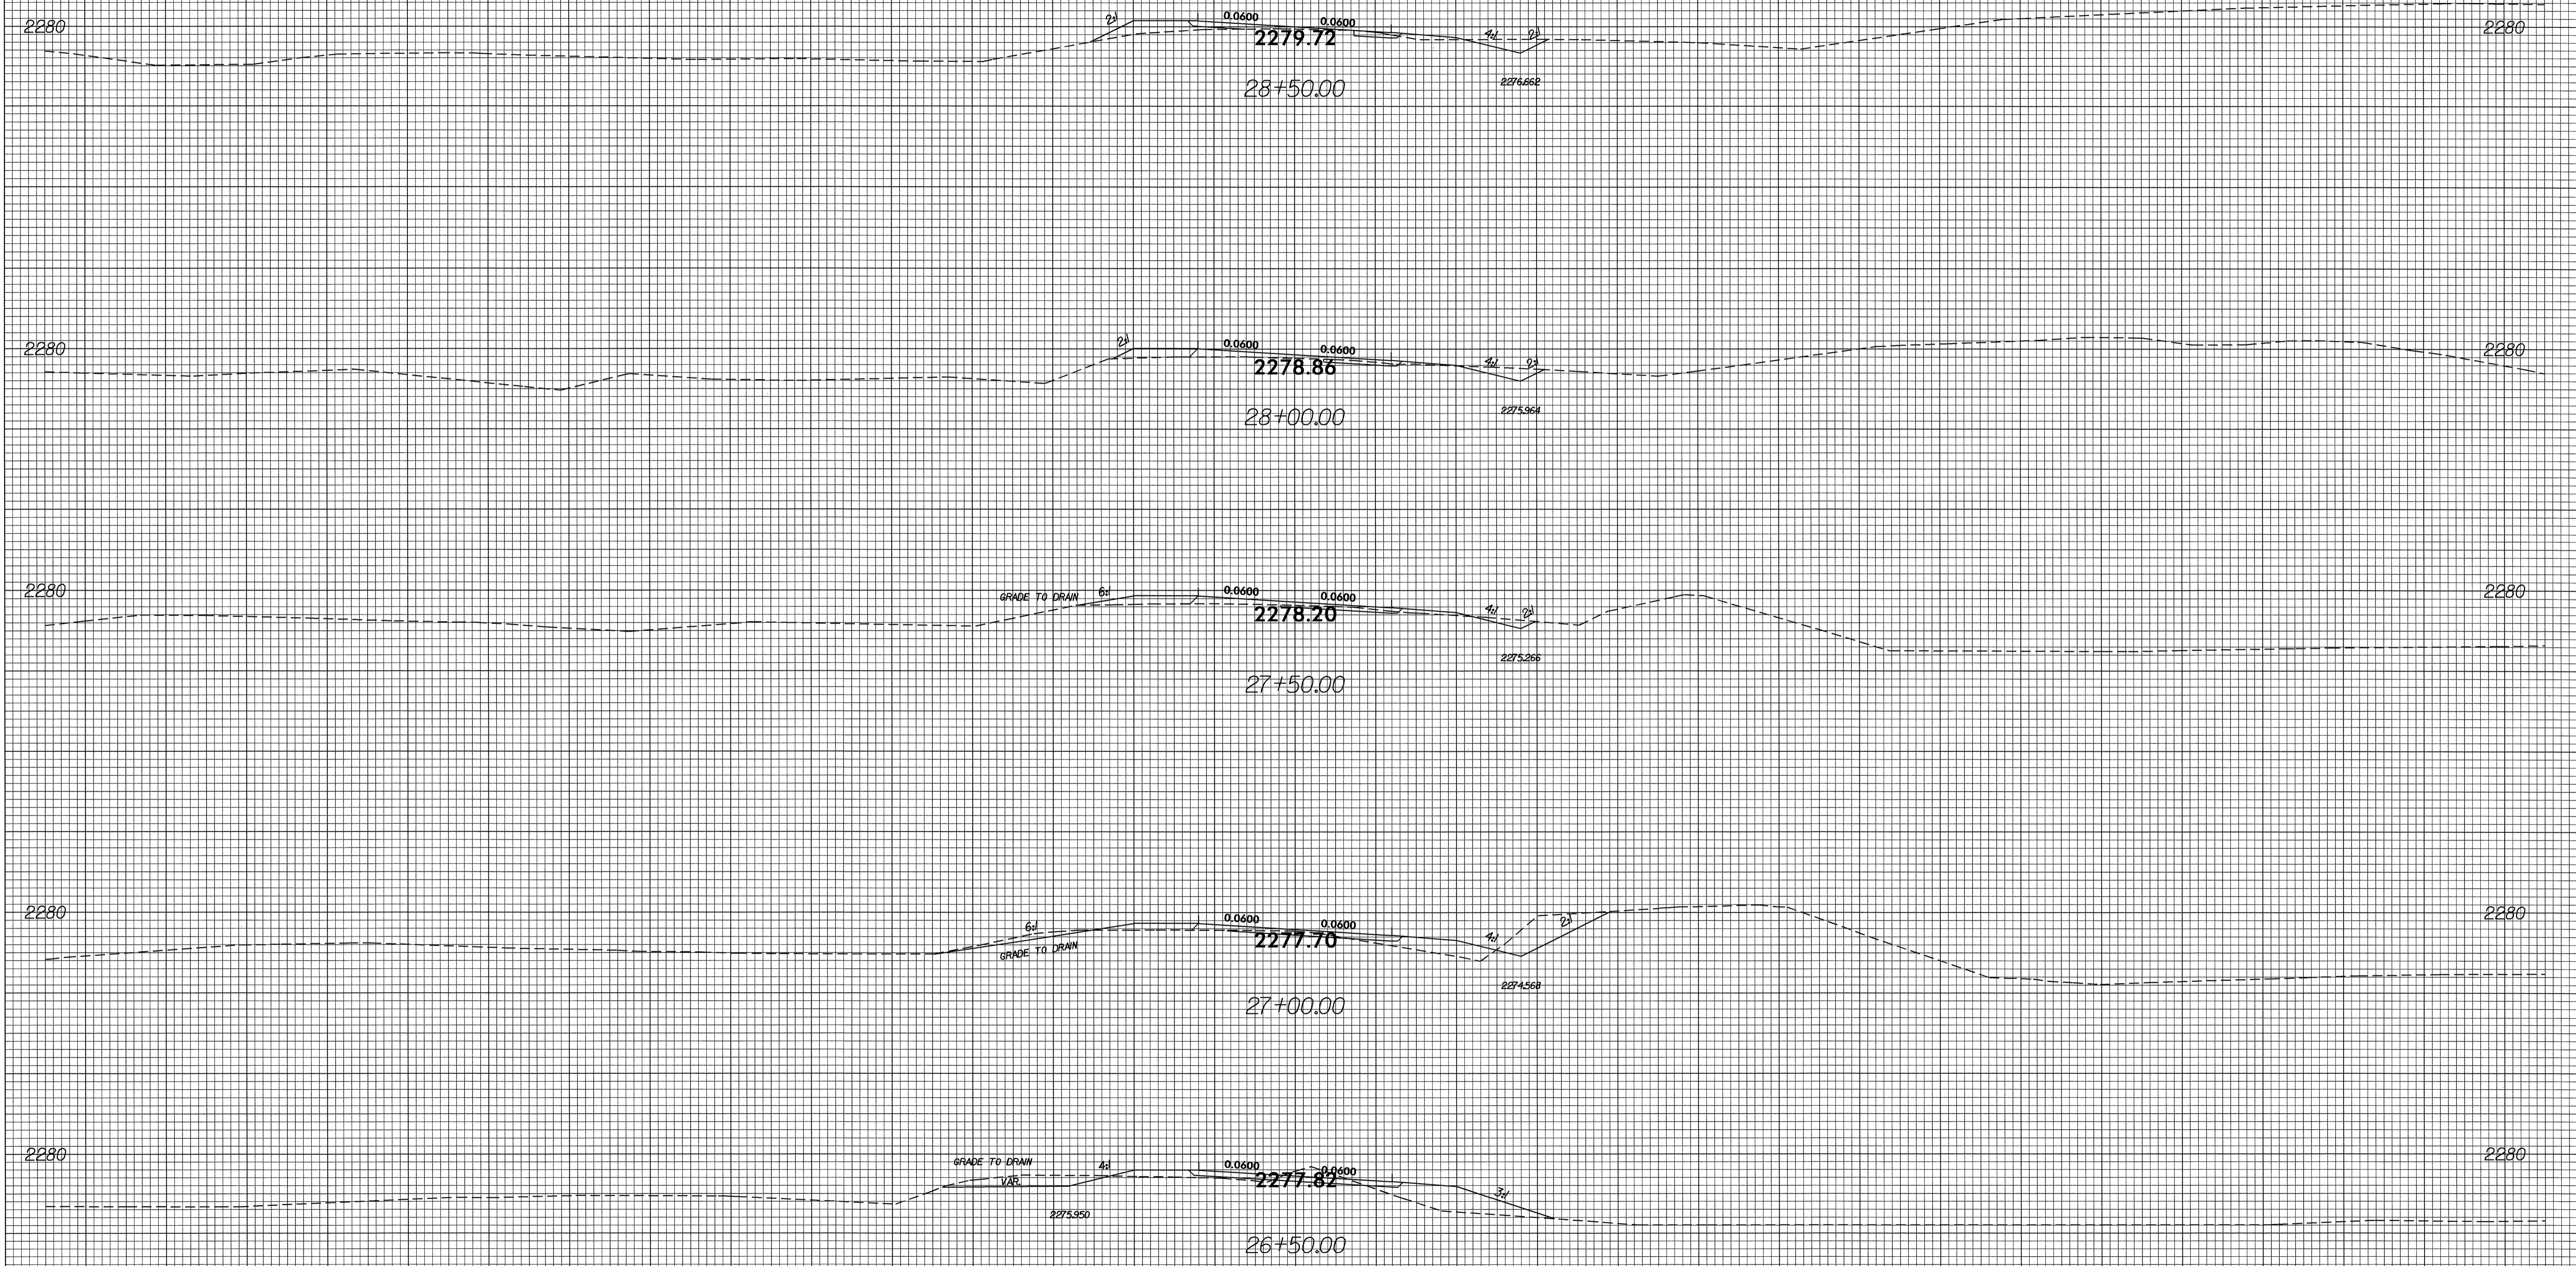

150 140 130 120 110 100 90 80 70 60 50 40 30 20 10 0 10 20 30 40 50 60 70 80 90 100 110 120 130 140 150

06-MAY-2004 09:43
 R:\Roadway\XCB3310.LXP
 mduval AT RD188649